
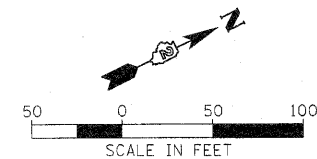


NOTE: STANDARDS 701401 AND 701411 SHALL BE USED TO COMPLETE THE PRE-STAGE CONSTRUCTION ALONG IL92.

PAVED SHOULDER
REMOVAL

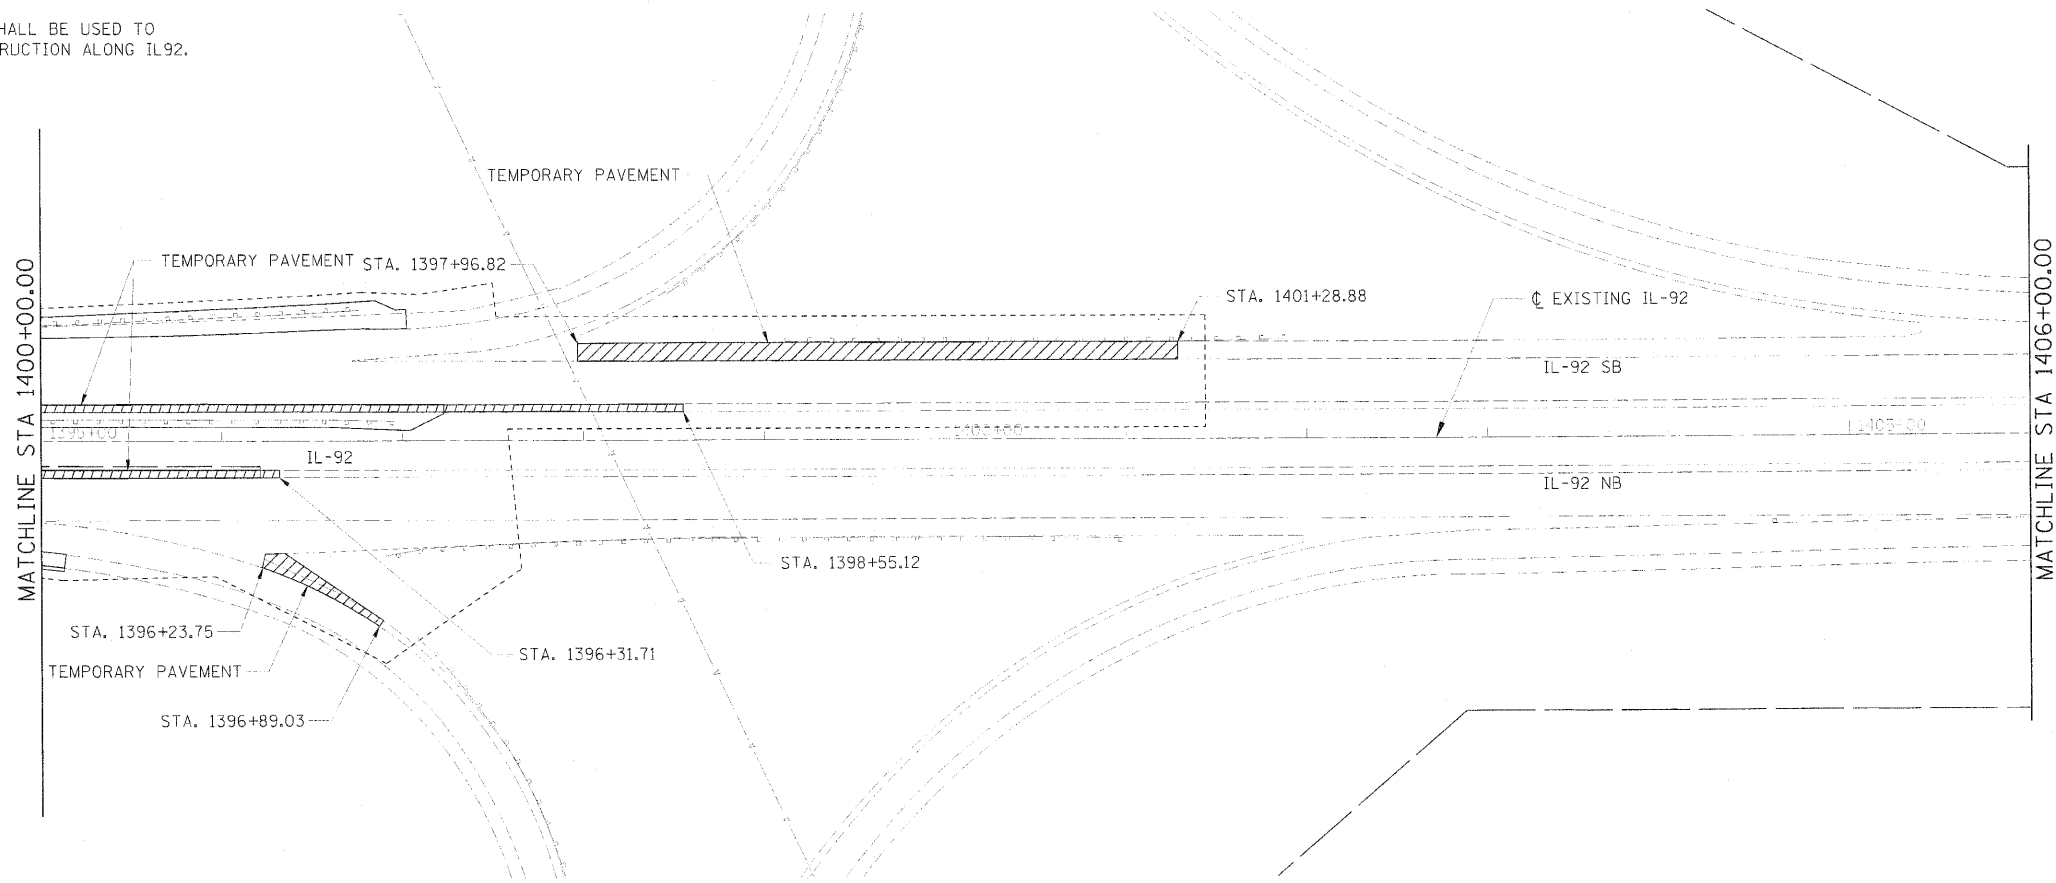

FILE NAME	06-4495-Sub-03-Proposed.dgn
USER NAME	JDH
DATE	06/27/10
DESIGNED	DPA
DRAWN	JDH
CHECKED	DPA
DATE	06/23/10

FILE NAME = 06-4495-Sub-03-Proposed.dgn

USER NAME = JDH

DATE = 06/27/10

DESIGNED = DPA

DRAWN = JDH

CHECKED = DPA

DATE = 07/23/10

DESIGNED = DPA

DRAWN = JDH

CHECKED = DPA

DATE = 07/23/10

STATE OF ILLINOIS
DEPARTMENT OF TRANSPORTATION

ILLINOIS ROUTE 92
STAGING PLANS
PRE-STAGE PLAN

SCALE: 1" = 50' SHEET NO. OF SHEETS STA. 1395+00 TO STA. 1406+00

F.A.I. RTE.	SECTION	COUNTY	TOTAL SHEETS	SHEET NO.
280	81-1(B)-1(LB)-1(B)-2(VB)-1(R)	ROCK ISLAND	503	55
CONTRACT NO.				64815

FED. ROAD DIST. NO. 7 ILLINOIS FED. AID PROJECT 7