
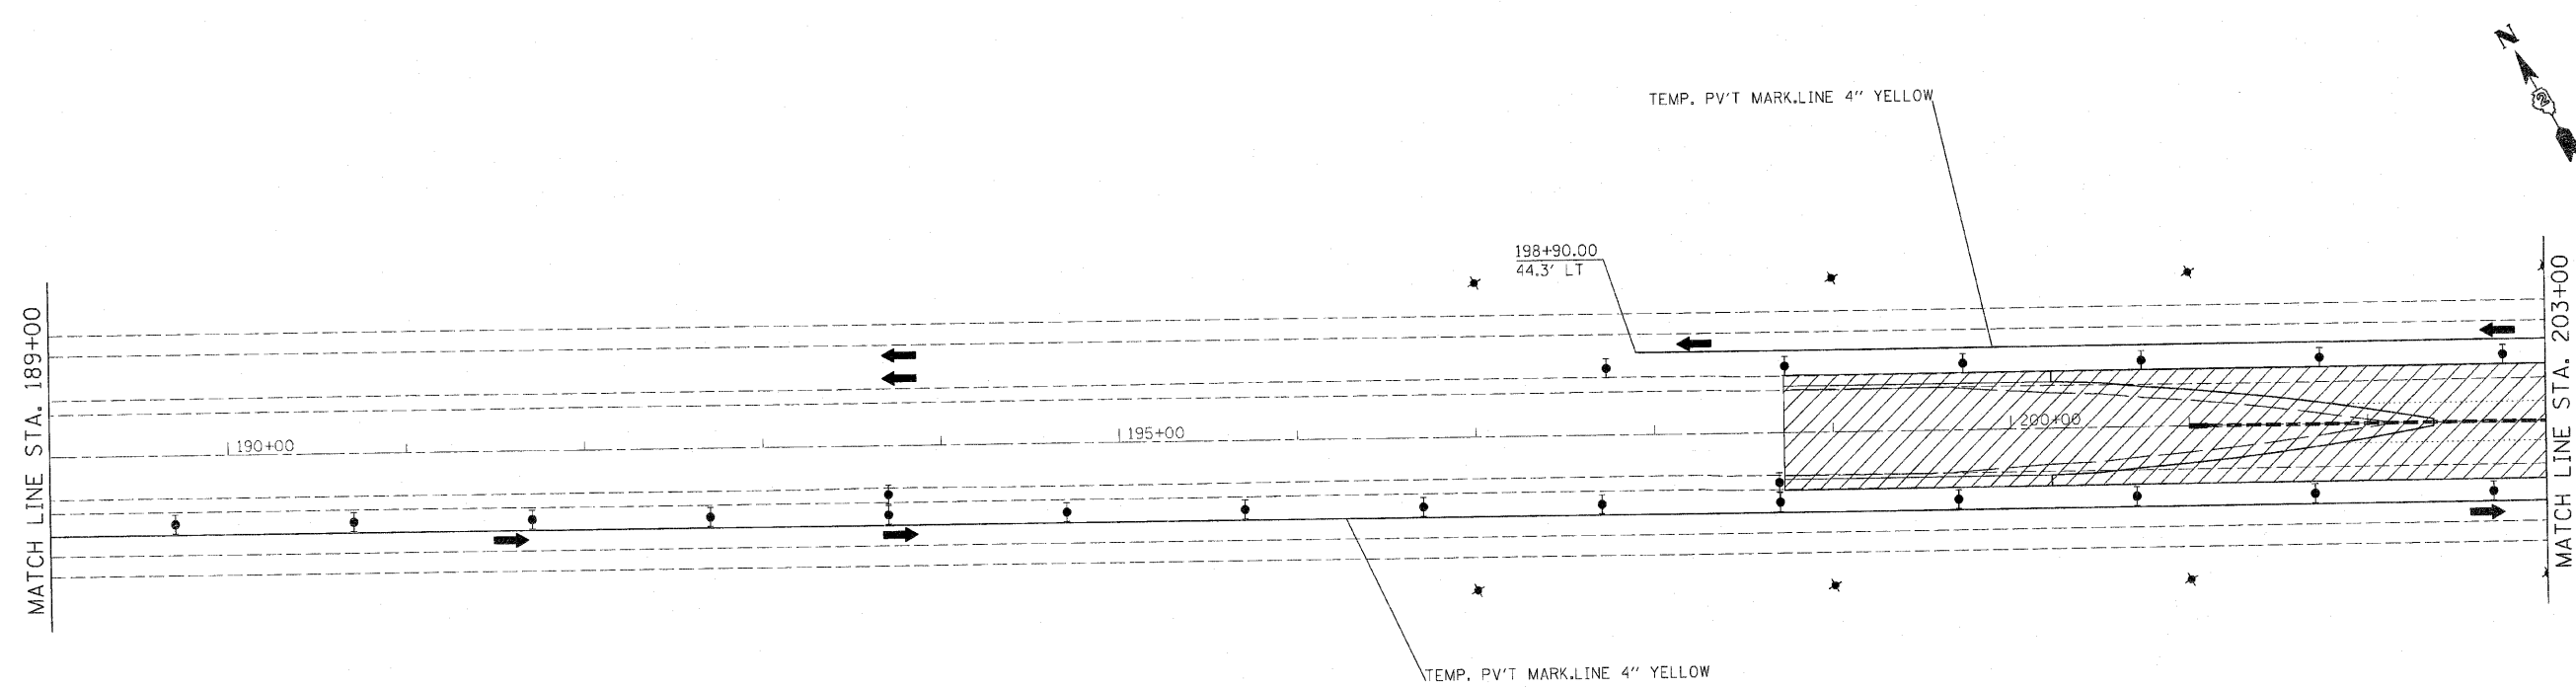


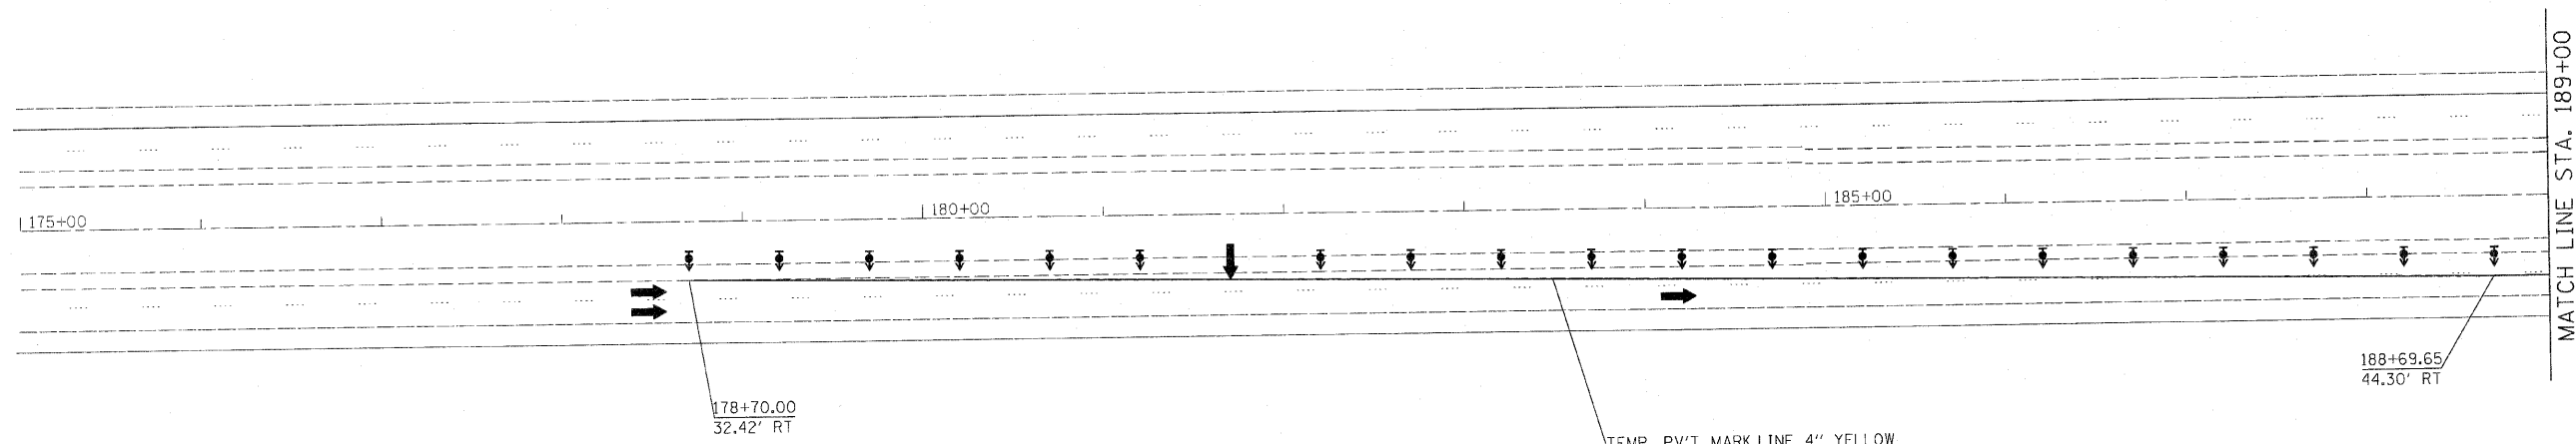

• 81-1(B-1, HB, HB-1, HB-2, VB, VB-1)R

FILE NAME = c:\pw\work\p\isd01\condemnee\020179717\0204502-ehs-staging.dgn	USER NAME = condemnee	DESIGNED -	REVISED -	STATE OF ILLINOIS DEPARTMENT OF TRANSPORTATION	I - 280 PRE-STAGE PLAN 'A'			RTE.		ROCK ISLAND	503	56A
		DRAWN -	REVISED -		280	*	CONTRACT NO. 64815					
	PLOT SCALE = 50.0002' / 1" IN.	CHECKED -	REVISED -		ILLINOIS FED. AID PROJECT							
	PLOT DATE = Fri Sep 03 16:41:34 2010	DATE -	REVISED -		SCALE:	SHEET NO. 1 OF 9 SHEETS	STA.	TO STA.				