
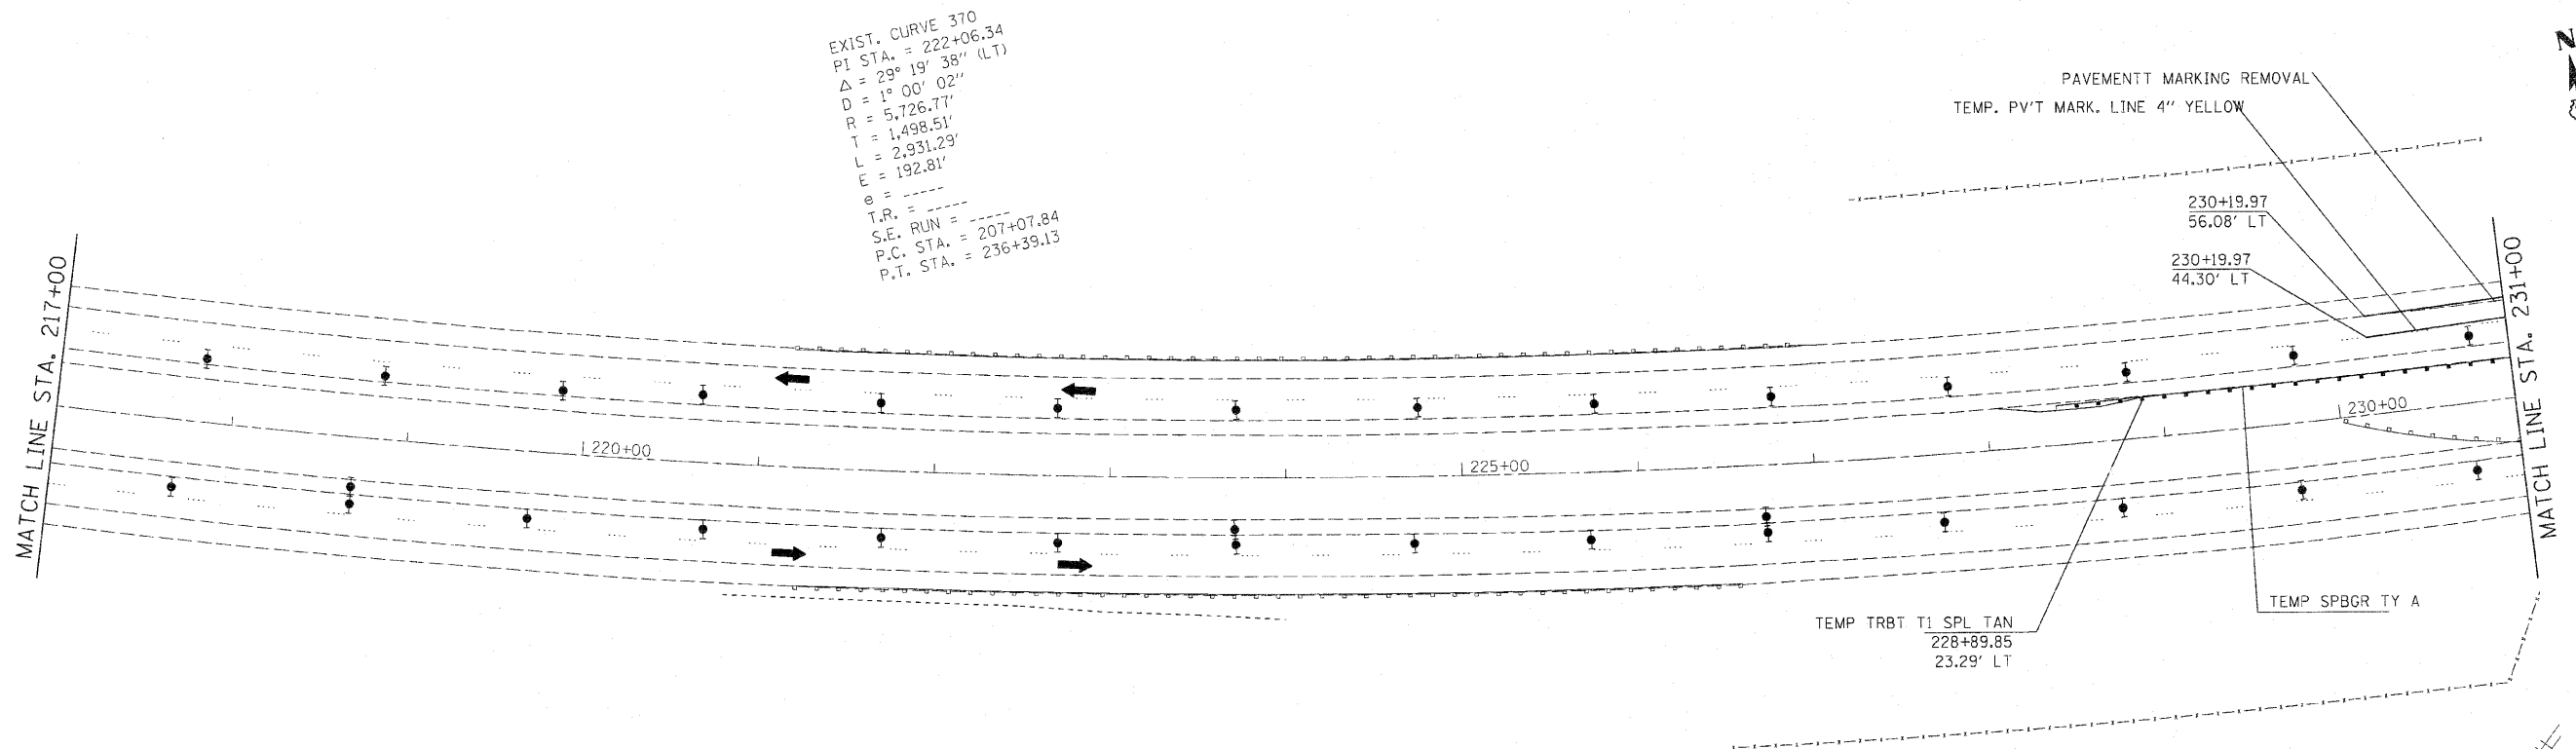


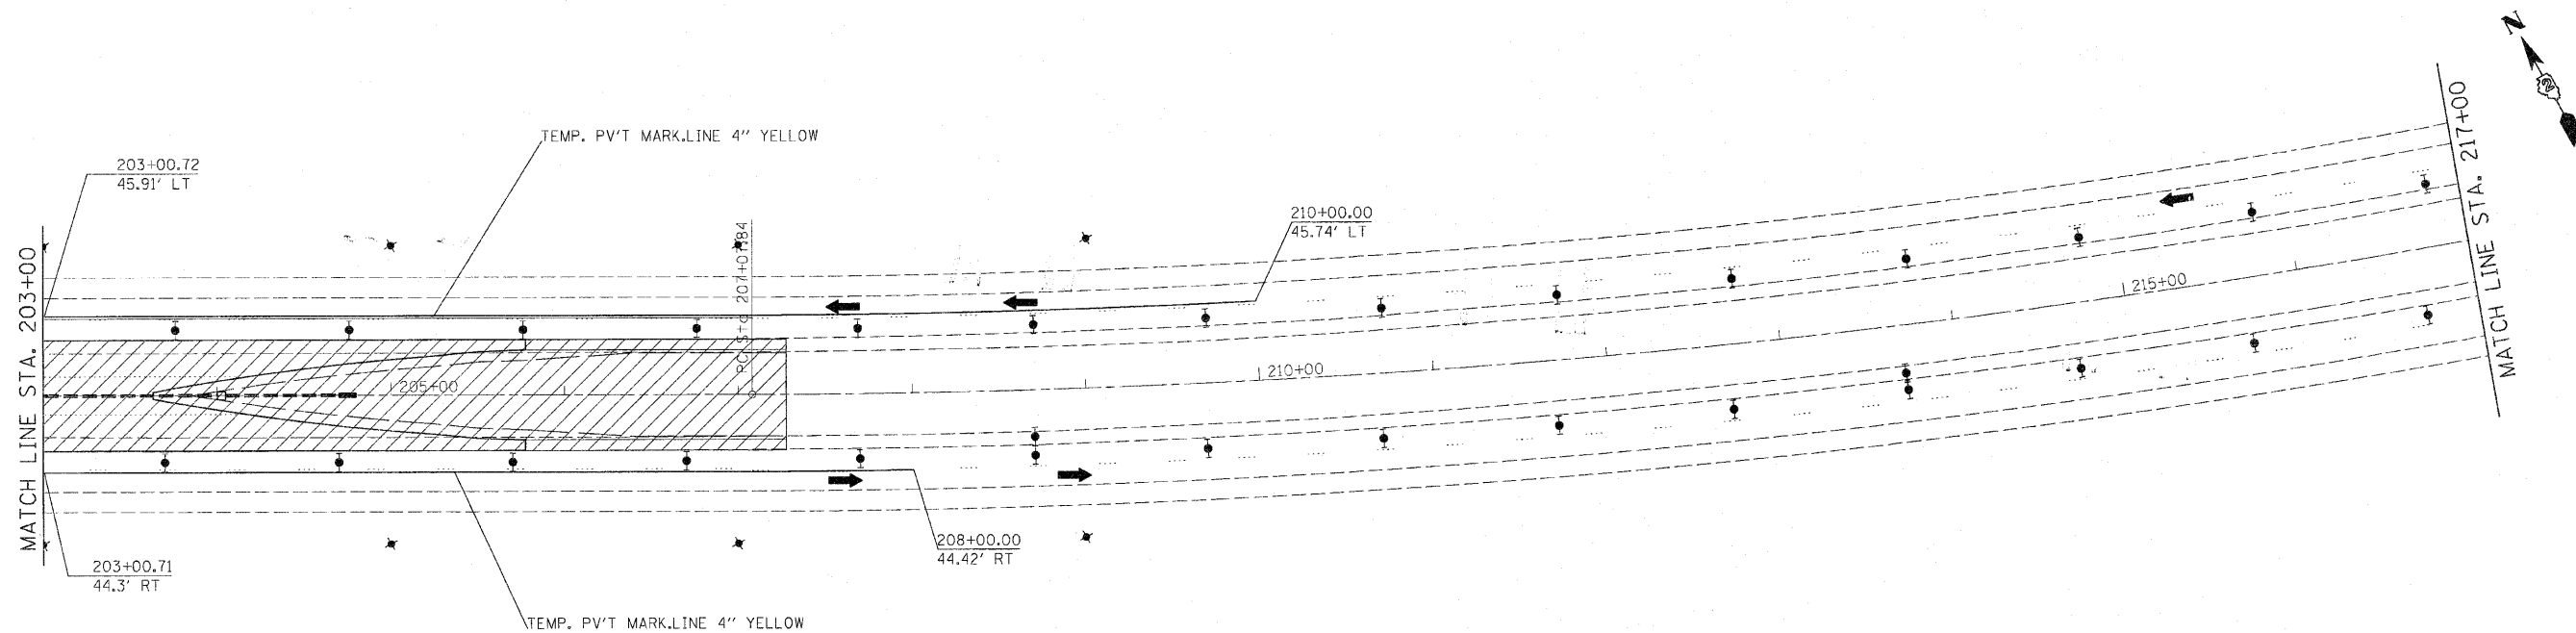

EXIST. CURVE 370  
 PI STA. = 222+06.34  
 $\Delta = 29^{\circ} 19' 38''$  (LT)  
 $D = 1^{\circ} 00' 02''$   
 $R = 5,726.77'$   
 $T = 1,498.51'$   
 $L = 2,931.29'$   
 $E = 192.81'$   
 $\theta = \dots$   
 $T.R. = \dots$   
 $S.E. RUN = \dots$   
 $P.C. STA. = 207+07.84$   
 $P.T. STA. = 236+39.13$

|                                                                             |                                      |            |           |                                                   |                               |        |                         |      |         |                           |              |                       |                        |                     |
|-----------------------------------------------------------------------------|--------------------------------------|------------|-----------|---------------------------------------------------|-------------------------------|--------|-------------------------|------|---------|---------------------------|--------------|-----------------------|------------------------|---------------------|
| FILE NAME =<br>c:\pw\work\pw\dot\condemnae\d0179717\204562-shit-staging.dgn | USER NAME = condemnae                | DESIGNED - | REVISED - | STATE OF ILLINOIS<br>DEPARTMENT OF TRANSPORTATION | I - 280<br>PRE-STAGE PLAN 'A' | SCALE: | SHEET NO. 2 OF 9 SHEETS | STA. | TO STA. | F.A.I.<br>RTE.<br>280     | SECTION<br>. | COUNTY<br>ROCK ISLAND | TOTAL<br>SHEETS<br>503 | SHEET<br>NO.<br>56B |
|                                                                             |                                      | DRAWN -    | REVISED - |                                                   |                               |        |                         |      |         | CONTRACT NO. 64815        |              |                       |                        |                     |
|                                                                             |                                      | CHECKED -  | REVISED - |                                                   |                               |        |                         |      |         | ILLINOIS FED. AID PROJECT |              |                       |                        |                     |
|                                                                             |                                      | DATE -     | REVISED - |                                                   |                               |        |                         |      |         |                           |              |                       |                        |                     |
|                                                                             | PLOT DATE = Fri Sep 03 16:41:31 2010 |            |           |                                                   |                               |        |                         |      |         |                           |              |                       |                        |                     |
| PLOT SCALE = 50.0000 ' / IN.                                                |                                      |            |           |                                                   |                               |        |                         |      |         |                           |              |                       |                        |                     |

• 81-1(B-1, HB, HB-1, HB-2, VB, VB-1)R