
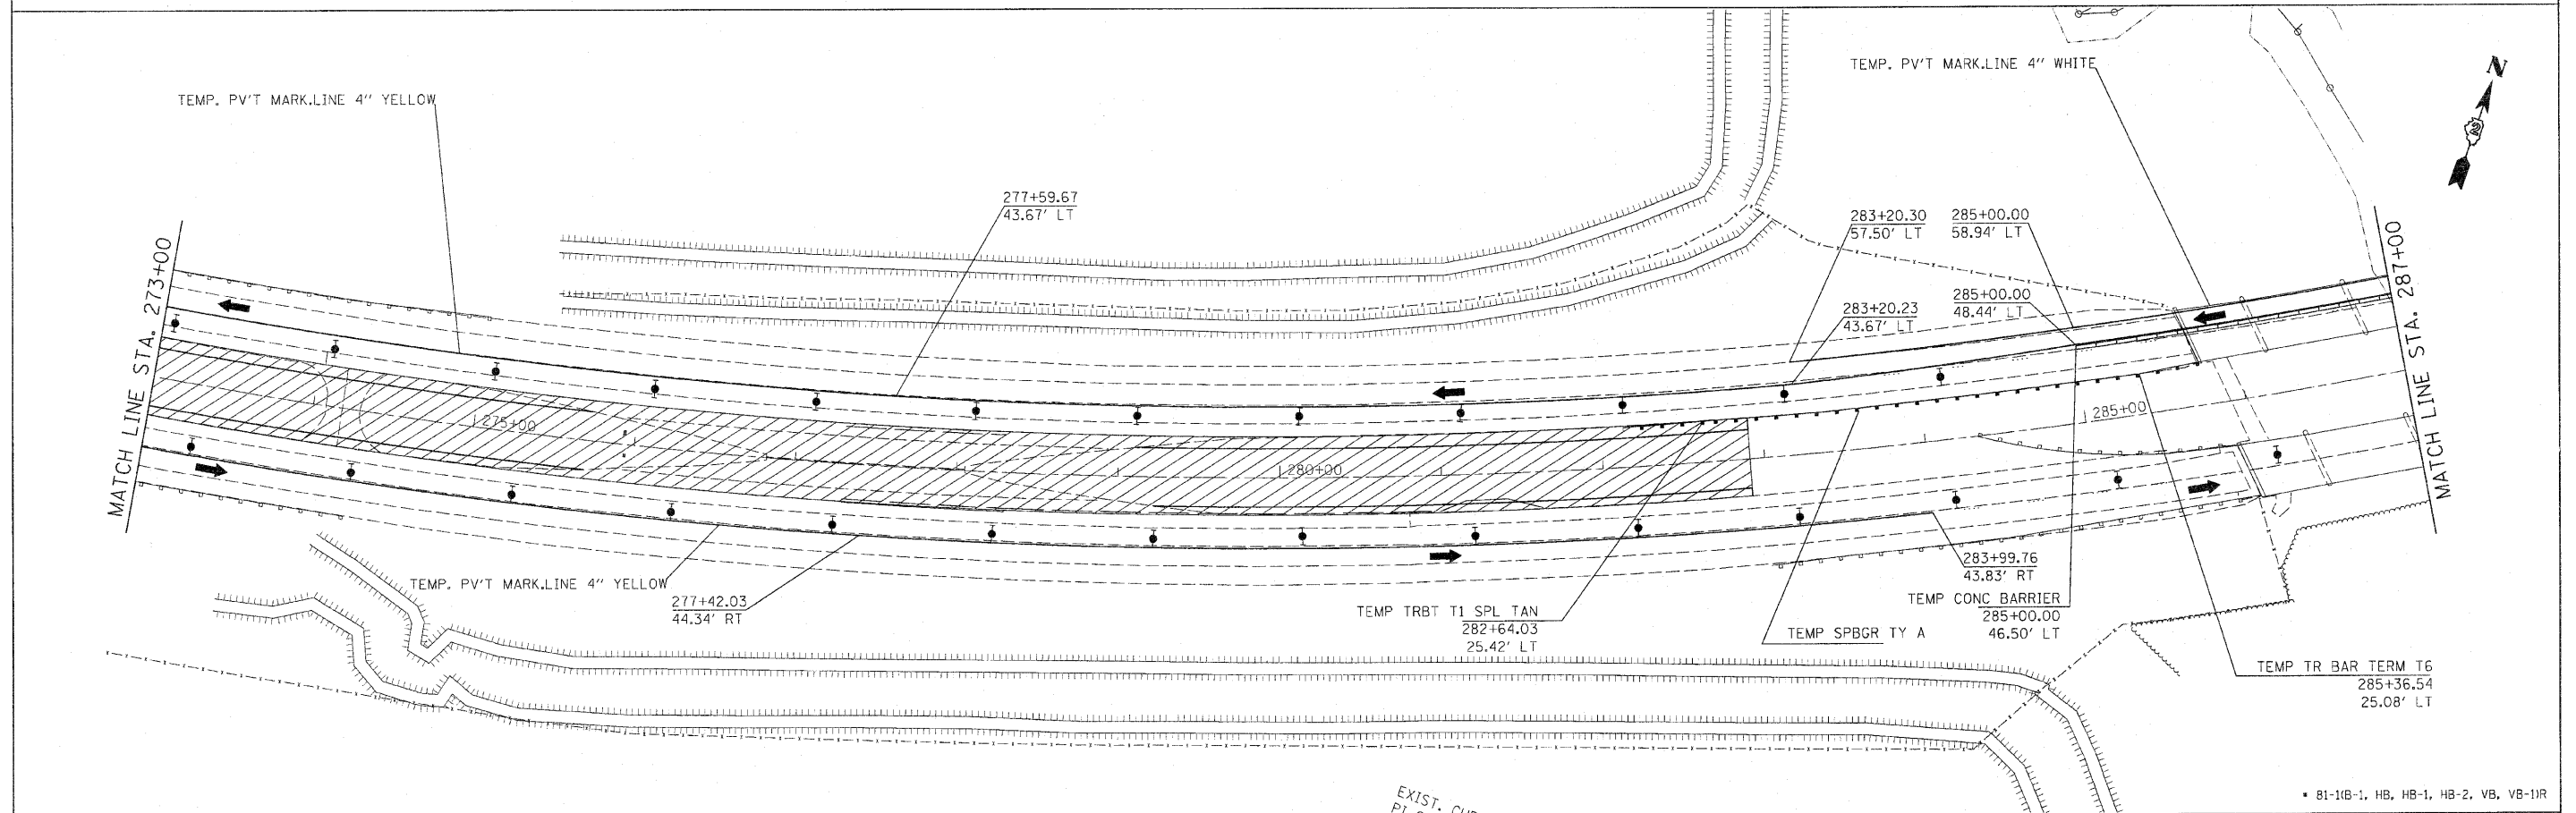


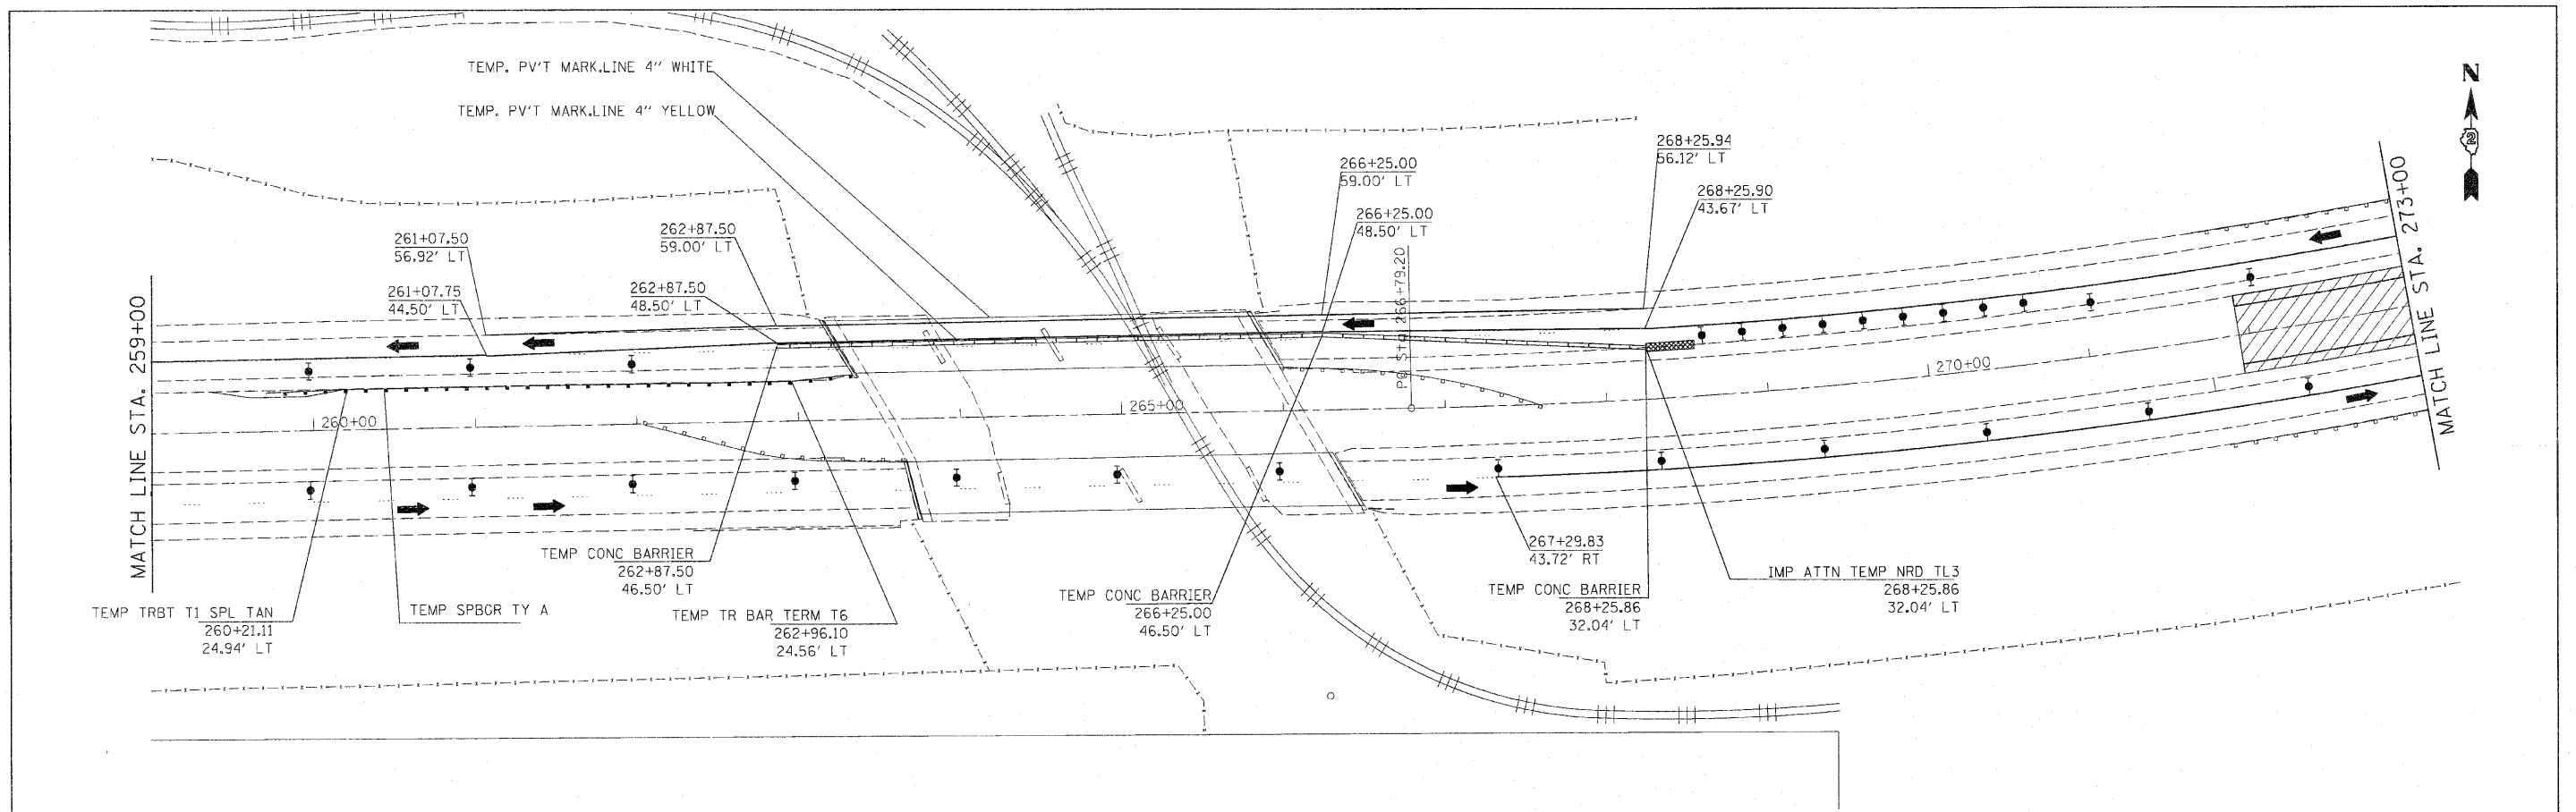

FILE NAME = c:\pwork\pwork\condemner\d0179717\	USER NAME = condemner 0204502-shr-staging.dgn PLOT SCALE = 50.0000' / IN. PLOT DATE = Fri Sep 03 16:41:22 2010	DESIGNED - DRAWN - CHECKED - DATE -	REVISED - REVISED - REVISED - REVISED -	EXIST. CUR STATE OF ILLINOIS DEPARTMENT OF TRANSPORTATION	I - 280 PRE-STAGE PLAN 'A' SCALE: SHEET NO. 4 OF 9 SHEETS STA. TO STA.	F.A.I. RTE. 280 SECTION * COUNTY ROCK ISLAND TOTAL SHEETS 503 SHEET NO. 560 CONTRACT NO. 64815 ILLINOIS FED. AID PROJECT