
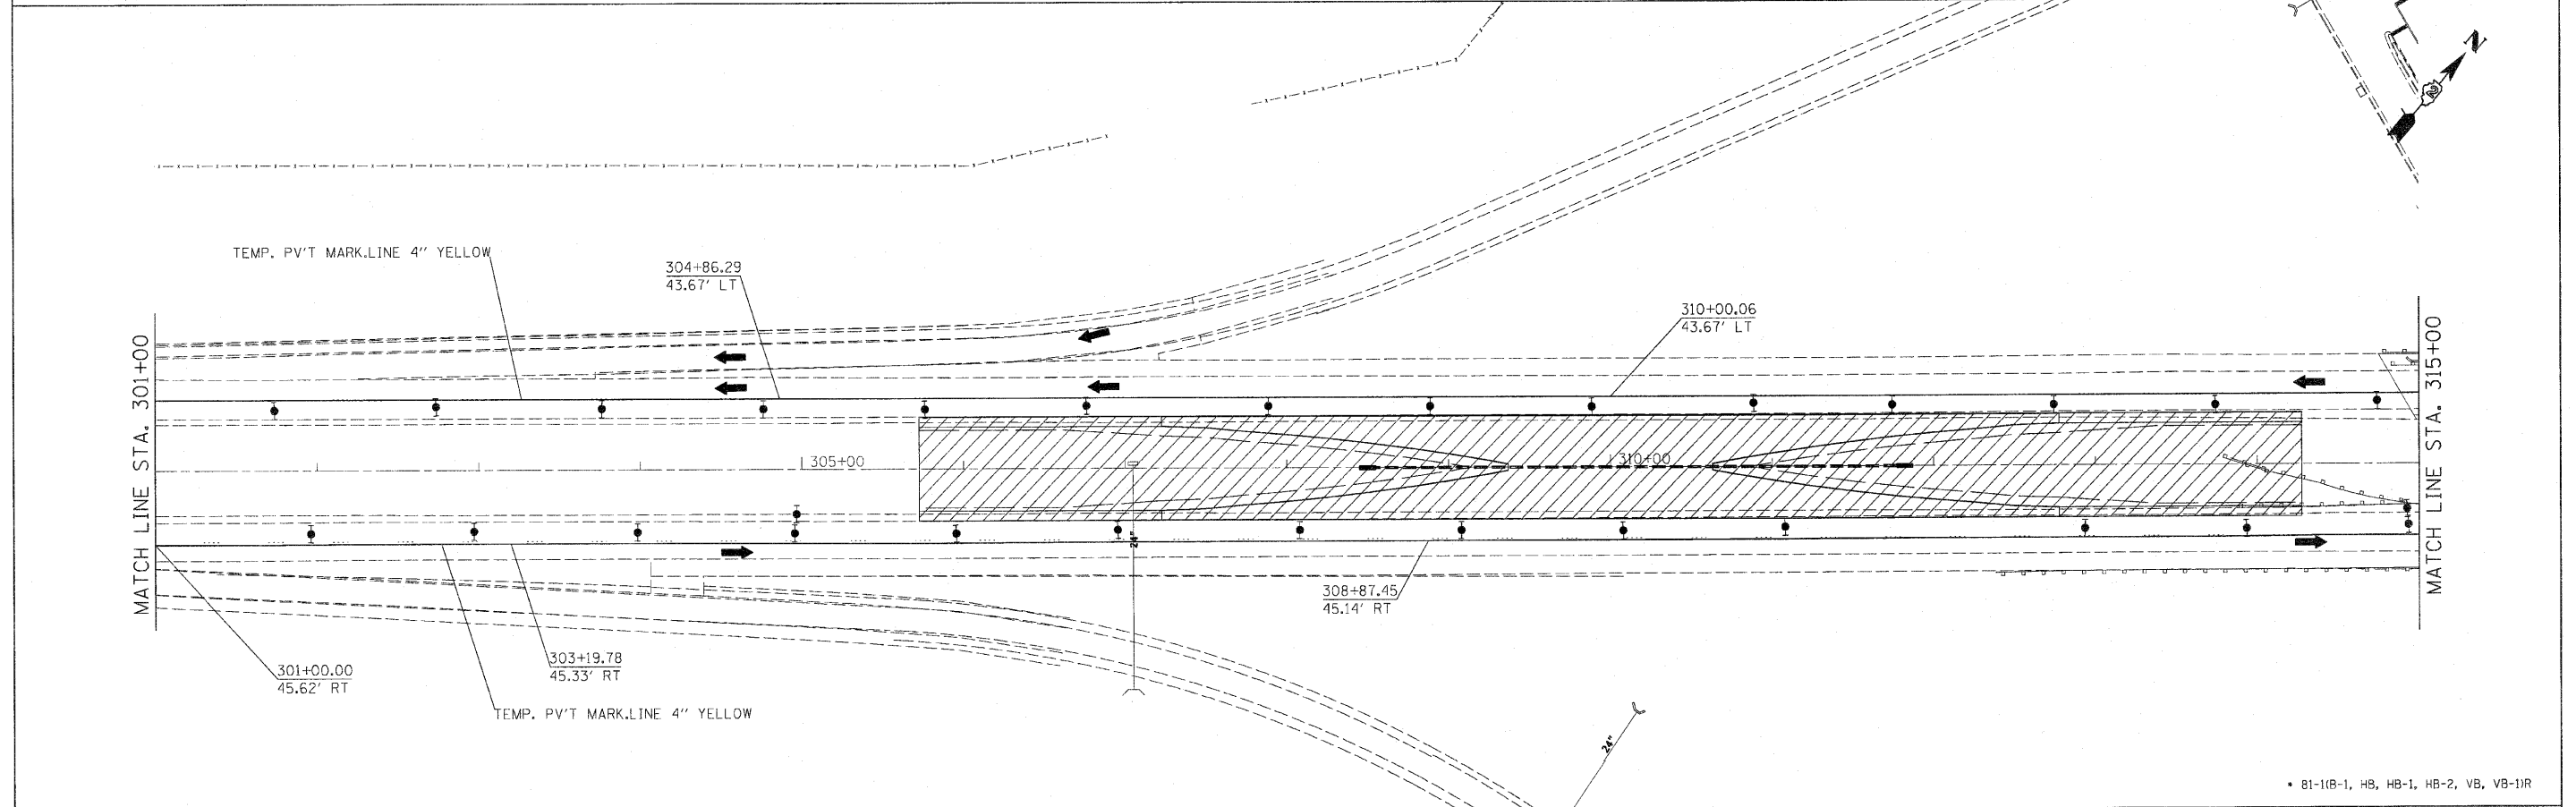


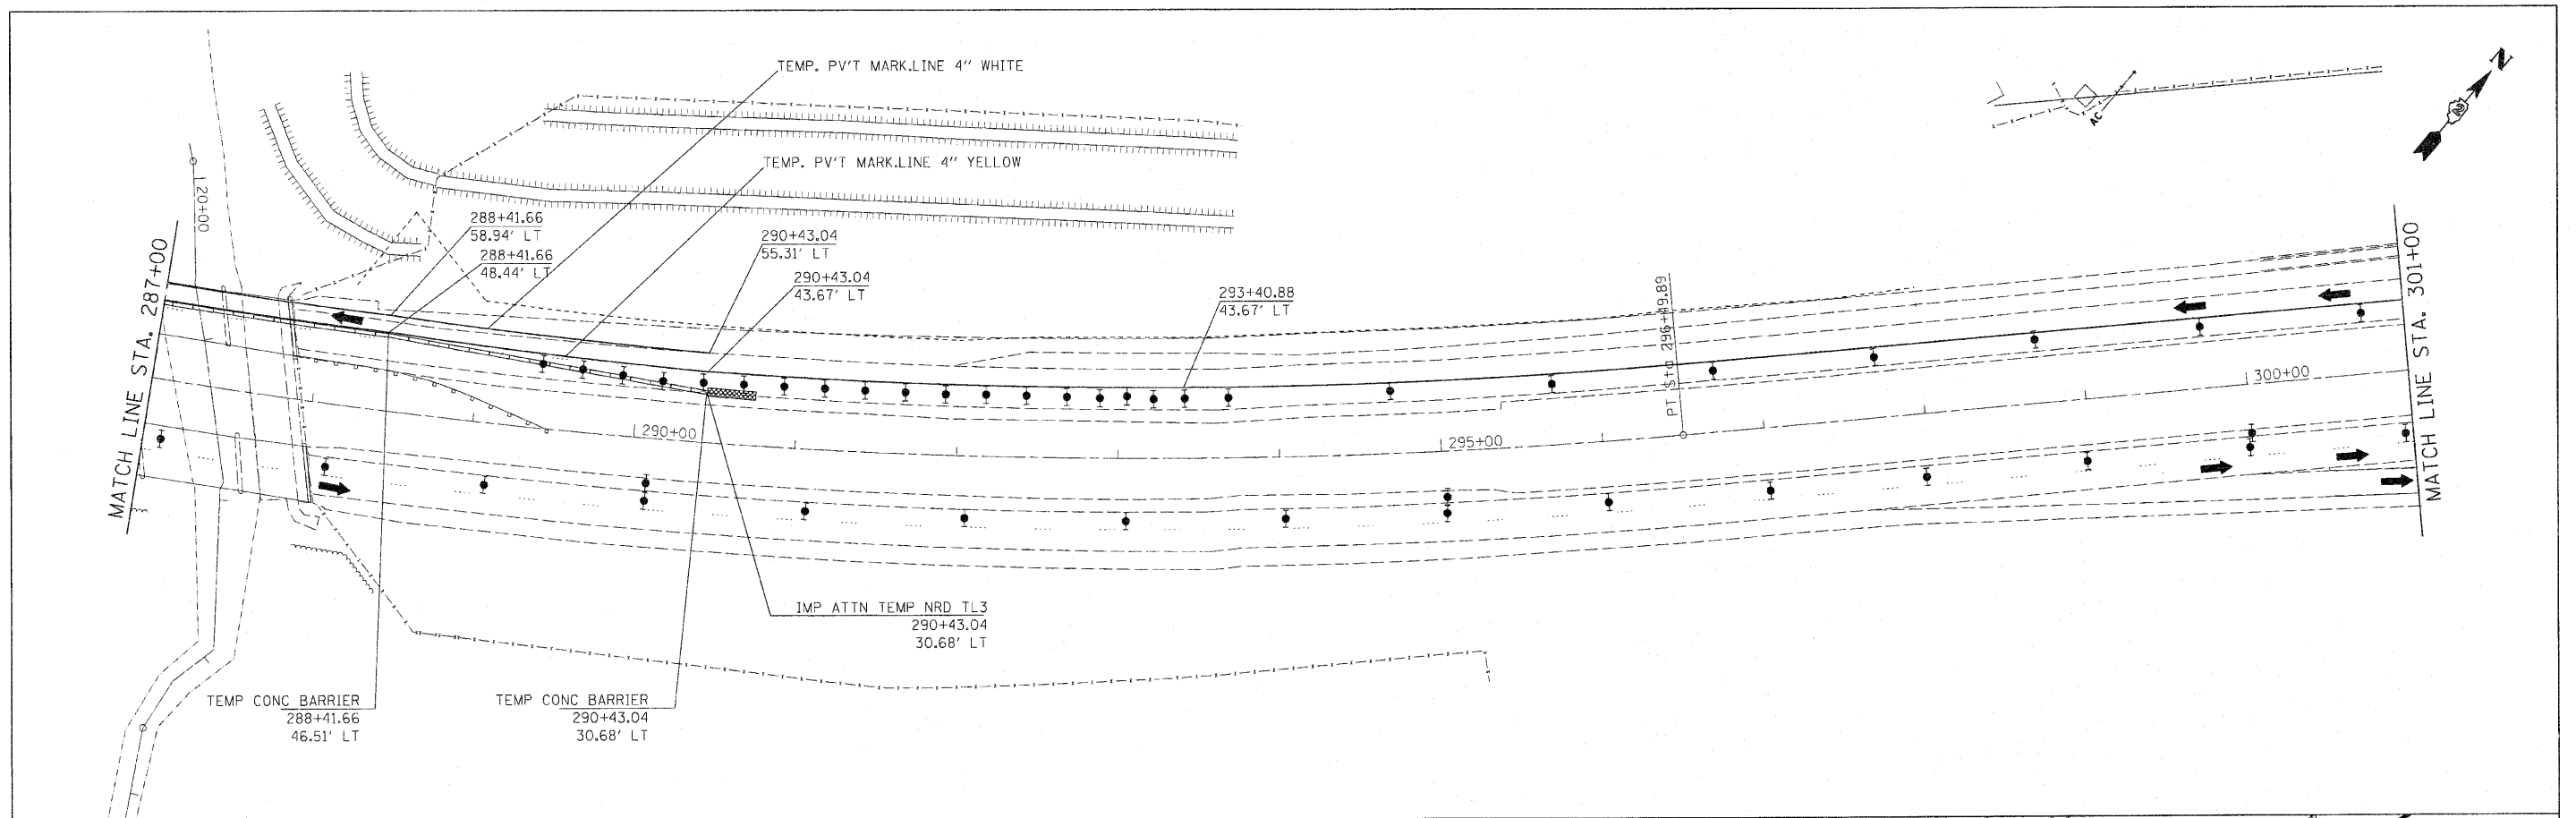

FILE NAME =	USER NAME = ccondemene	DESIGNED -	REVISED -	STATE OF ILLINOIS DEPARTMENT OF TRANSPORTATION	I - 280				F.A.I. RTE.	SECTION	COUNTY	TOTAL SHEETS	SHEET NO.
c:\pwwork\pwwork\condemene\0179717\0264502-shr-estaging.dgn		DRAWN -	REVISED -		PRE-STAGE PLAN 'A'				280	*	ROCK ISLAND	503	56E
PLOT SCALE = 50.0000' / IN.		CHECKED -	REVISED -									CONTRACT NO. 64815	
PLOT DATE = Fri Sep 03 16:41:17 2010		DATE -	REVISED -		SCALE:				SHEET NO. 5 OF 9 SHEETS	STA.	TO STA.	ILLINOIS FED. AID PROJECT	