



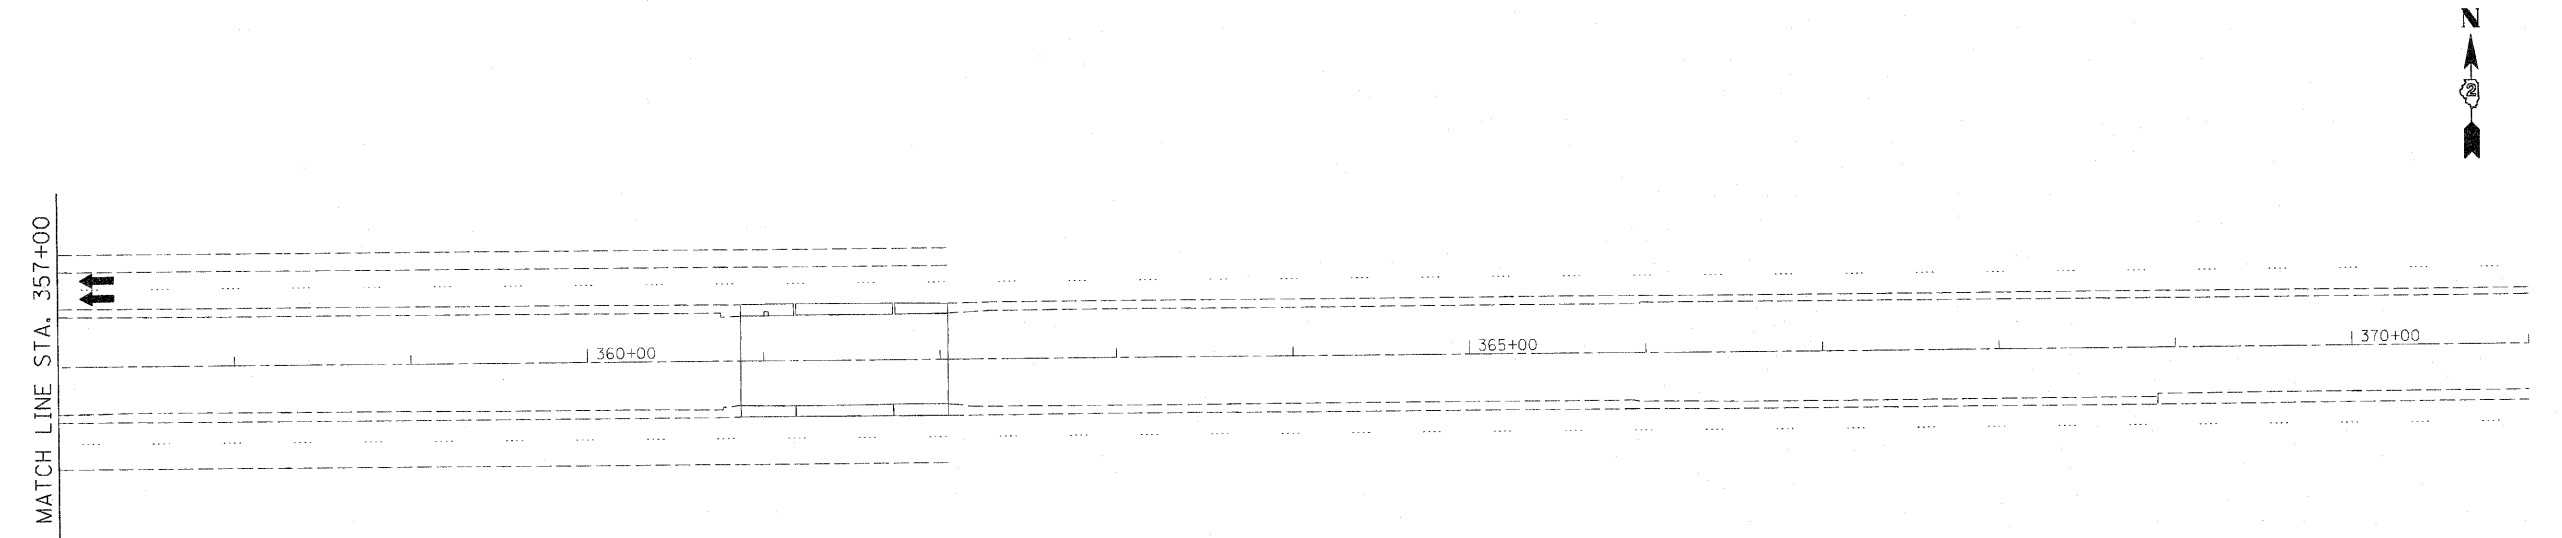

• 81-11B-1, HB, HB-1, HB-2, VB, VB-11R

FILE NAME = c:\pe_work\pwwork\condemner\00179717\204502-shi-staging.dgn	USER NAME = candernee	DESIGNED -	REVISED -	STATE OF ILLINOIS DEPARTMENT OF TRANSPORTATION	I - 280 PRE-STAGE PLAN 'A'	SCALE:	SHEET NO. 7 OF 9 SHEETS	STA.	TO STA.	F.A.I. RTE. 280	SECTION •	COUNTY ROCK ISLAND	TOTAL SHEETS 503	SHEET NO. 566
	PLOT SCALE = 51.198 ' / IN.	CHECKED -	REVISED -										CONTRACT NO. 64815	
	PLOT DATE = Fri Sep 03 16:41:01 2010	DATE -	REVISED -										ILLINOIS FED. AID PROJECT	

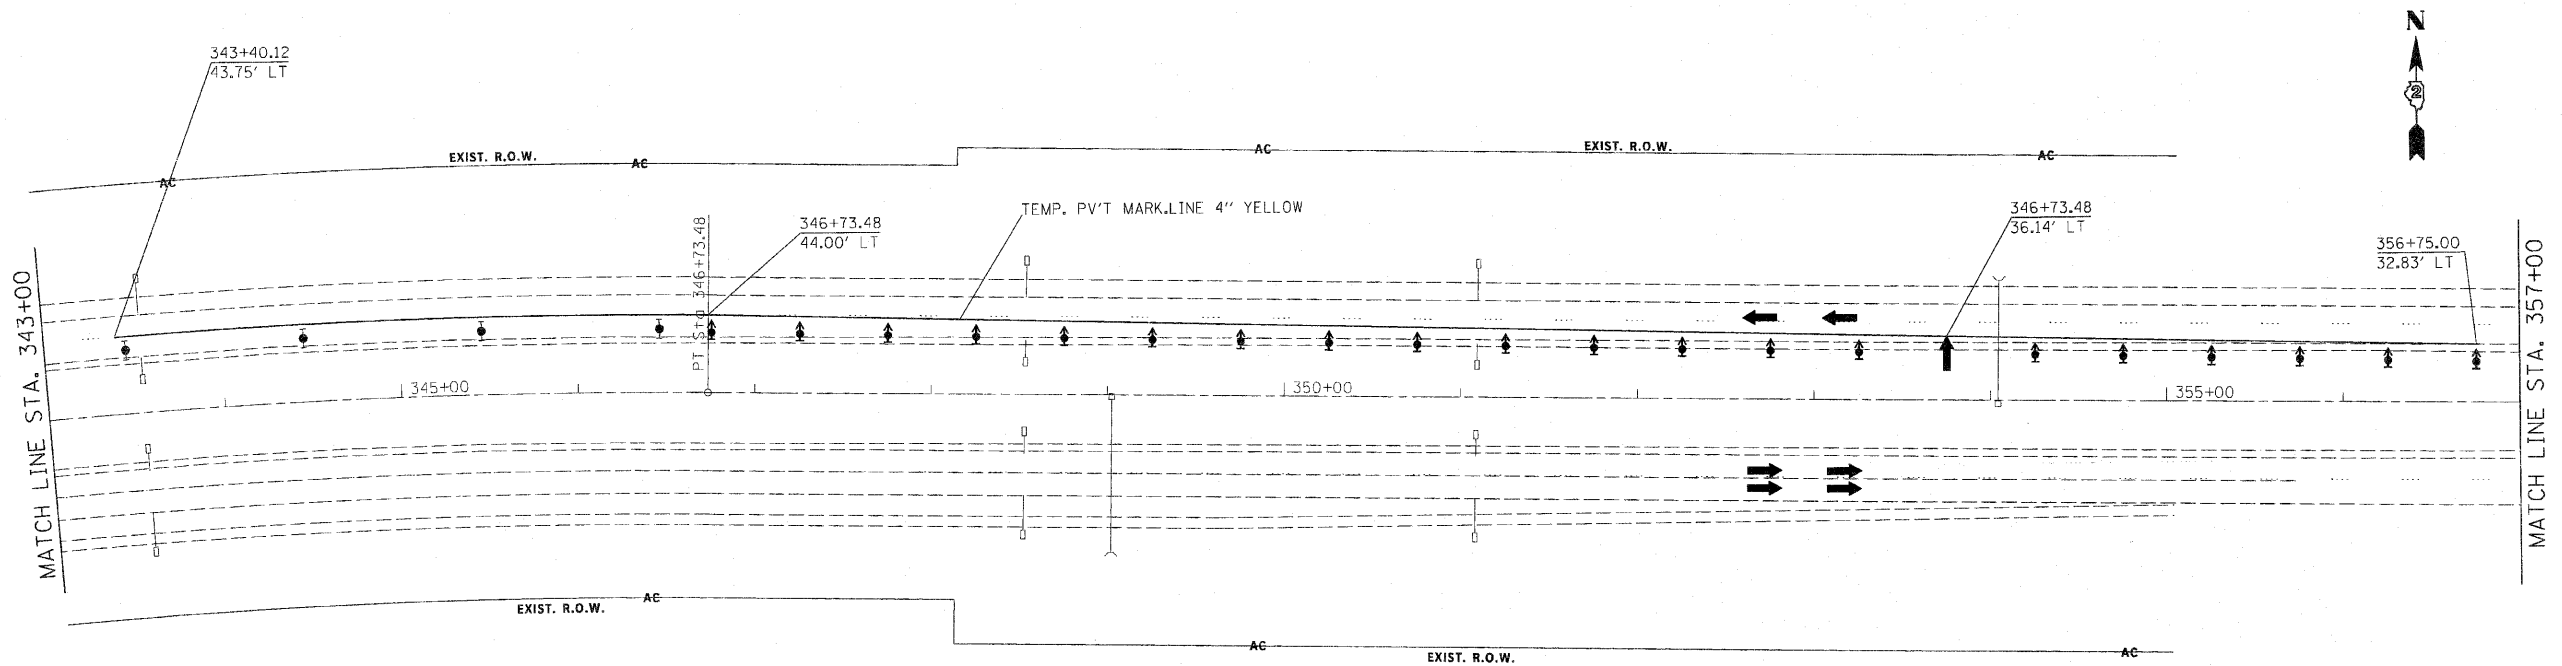