
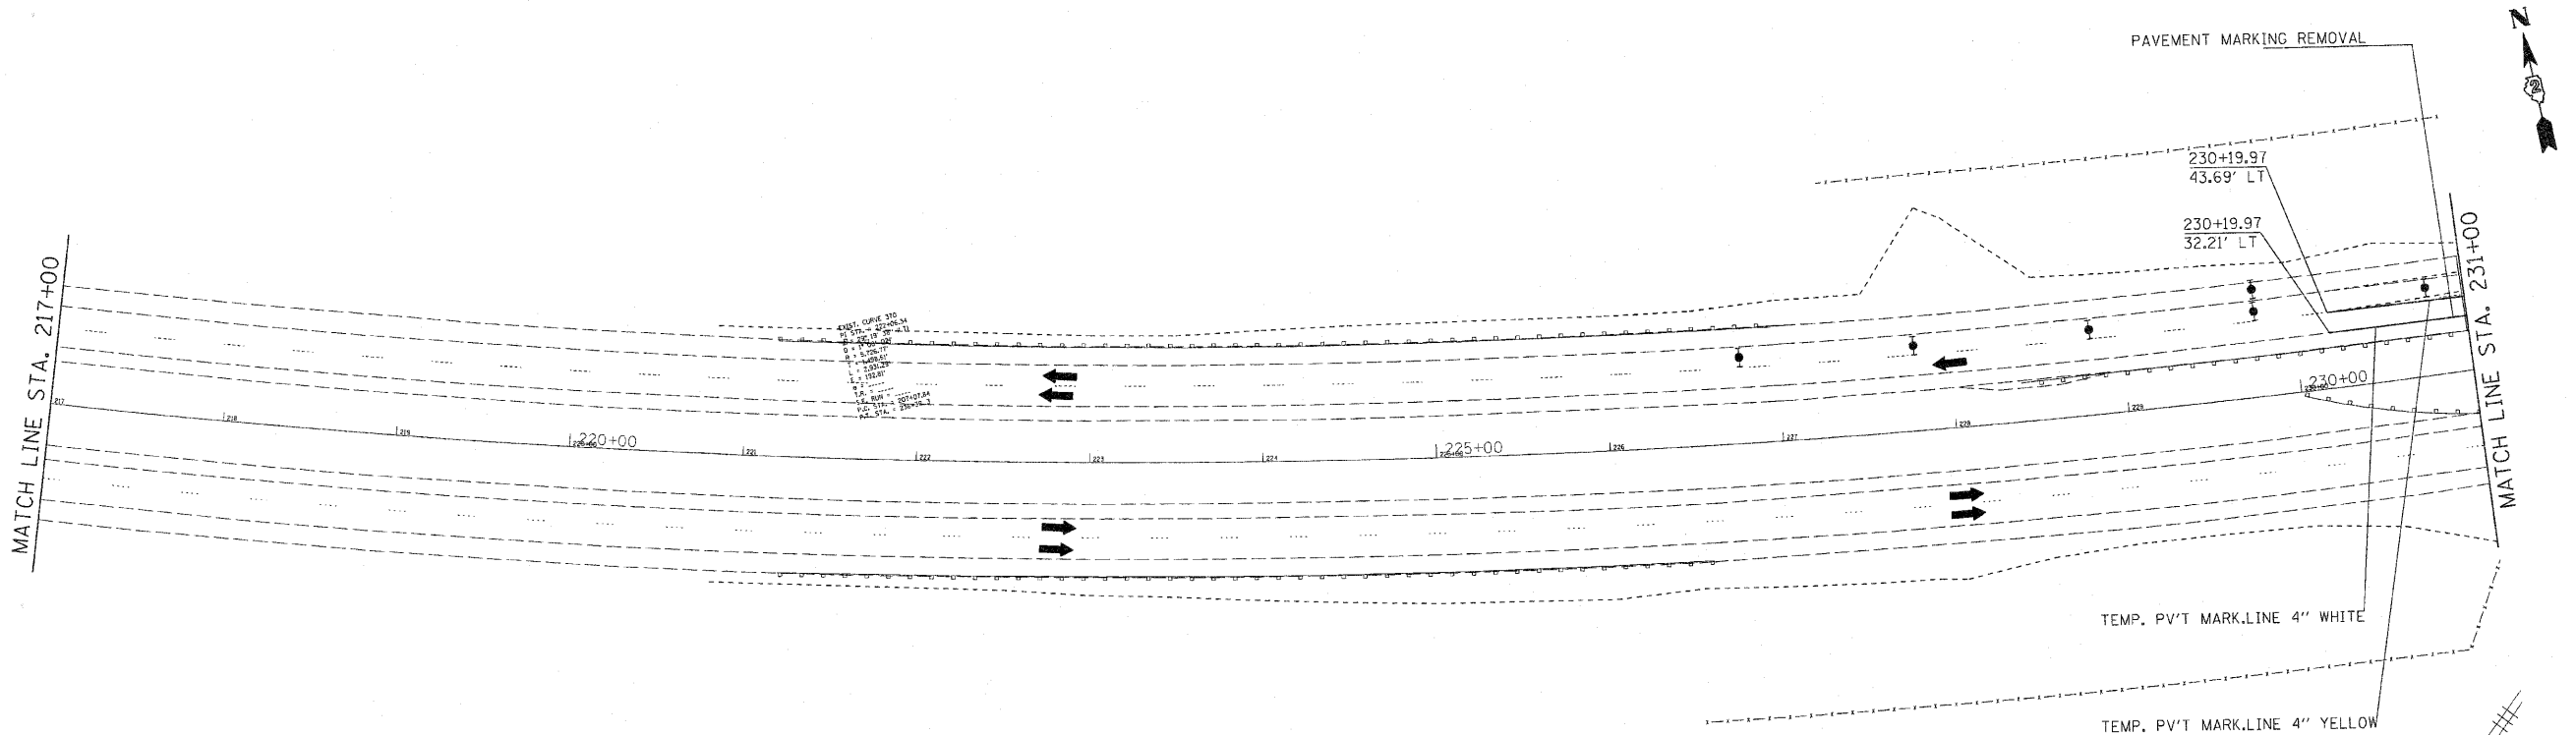


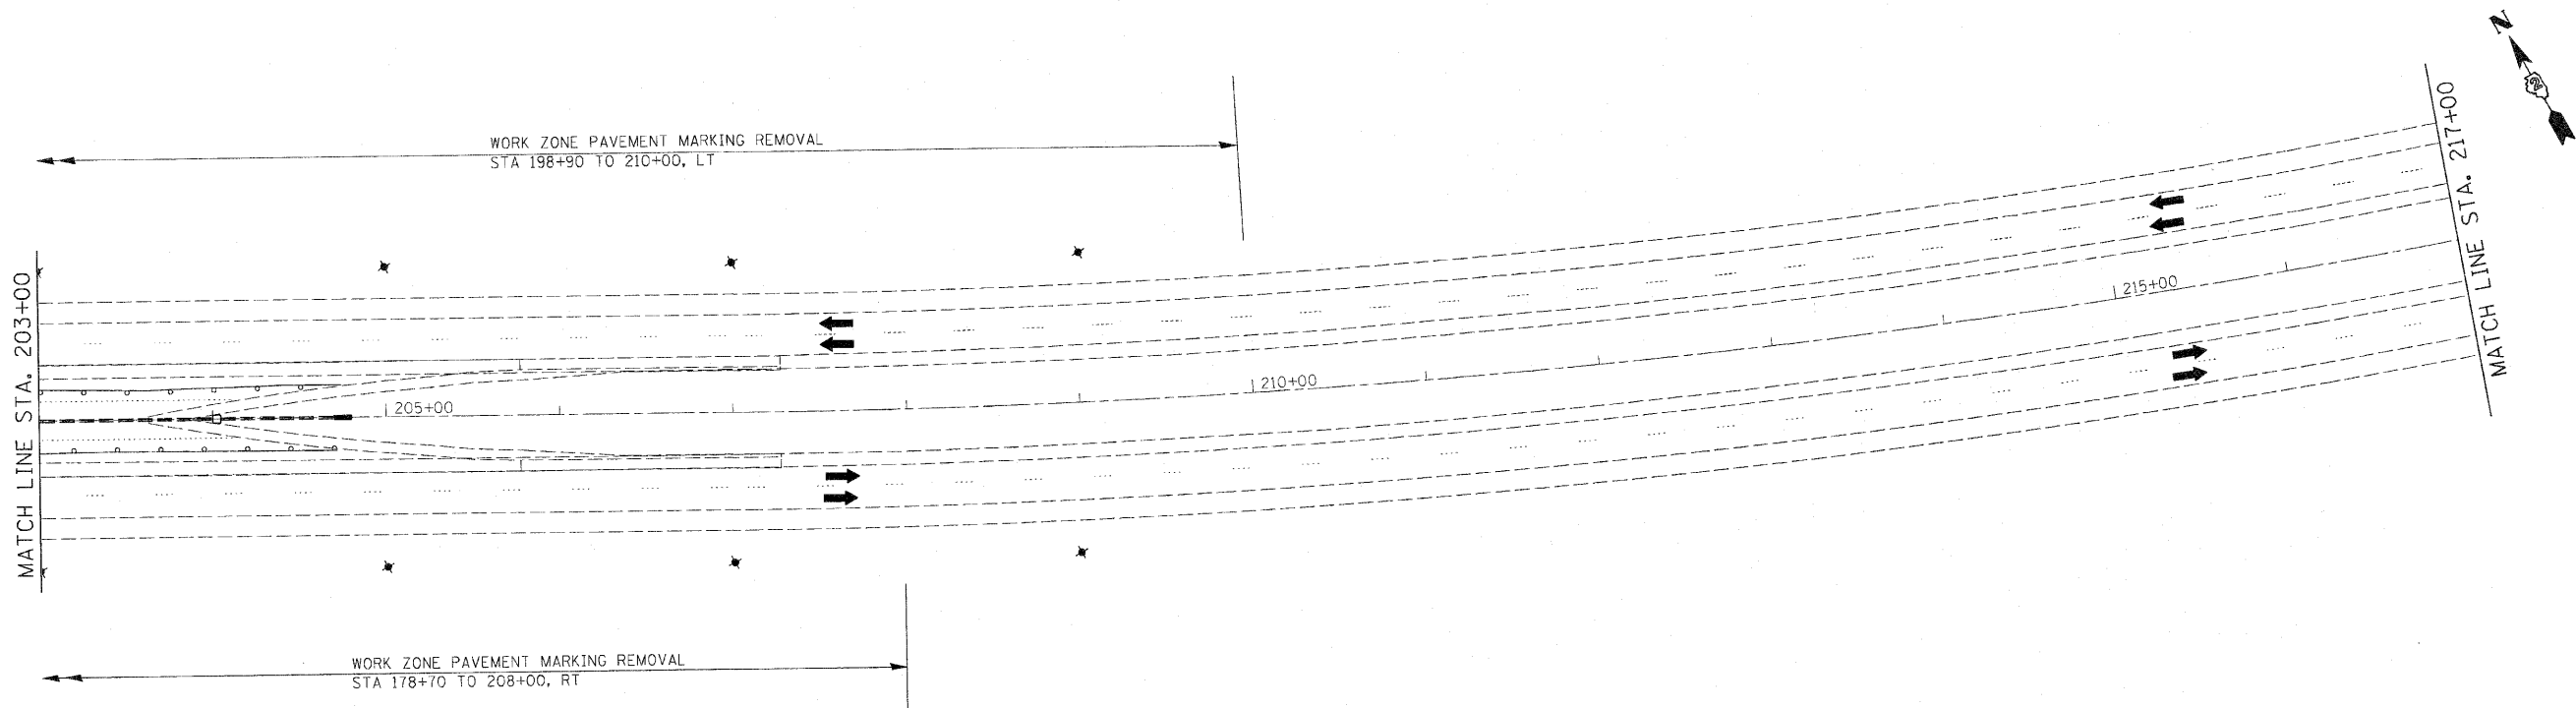

FILE NAME = c:\pw\work\p\ridot\condemnermen\j08179717\204502-shr-staging.dgn	USER NAME = condemner	DESIGNED -	REVISED -	STATE OF ILLINOIS DEPARTMENT OF TRANSPORTATION	I- 280 PRE-STAGE PLAN 'B'	SCALE:	SHEET NO. 2 OF 9 SHEETS	STA.	TO STA.	RTE. 280	SECTION .	COUNTY ROCK ISLAND	TOTAL SHEETS 503	SHEET NO. 59B	CONTRACT NO. 64815
	PLOT SCALE = 5/16" = 1' IN.	DRAWN -	REVISED -												
	PLOT DATE = Fri Sep 03 16:40:16 2010	CHECKED -	REVISED -												
		DATE -	REVISED -												
										ILLINOIS FED. AID PROJECT					