
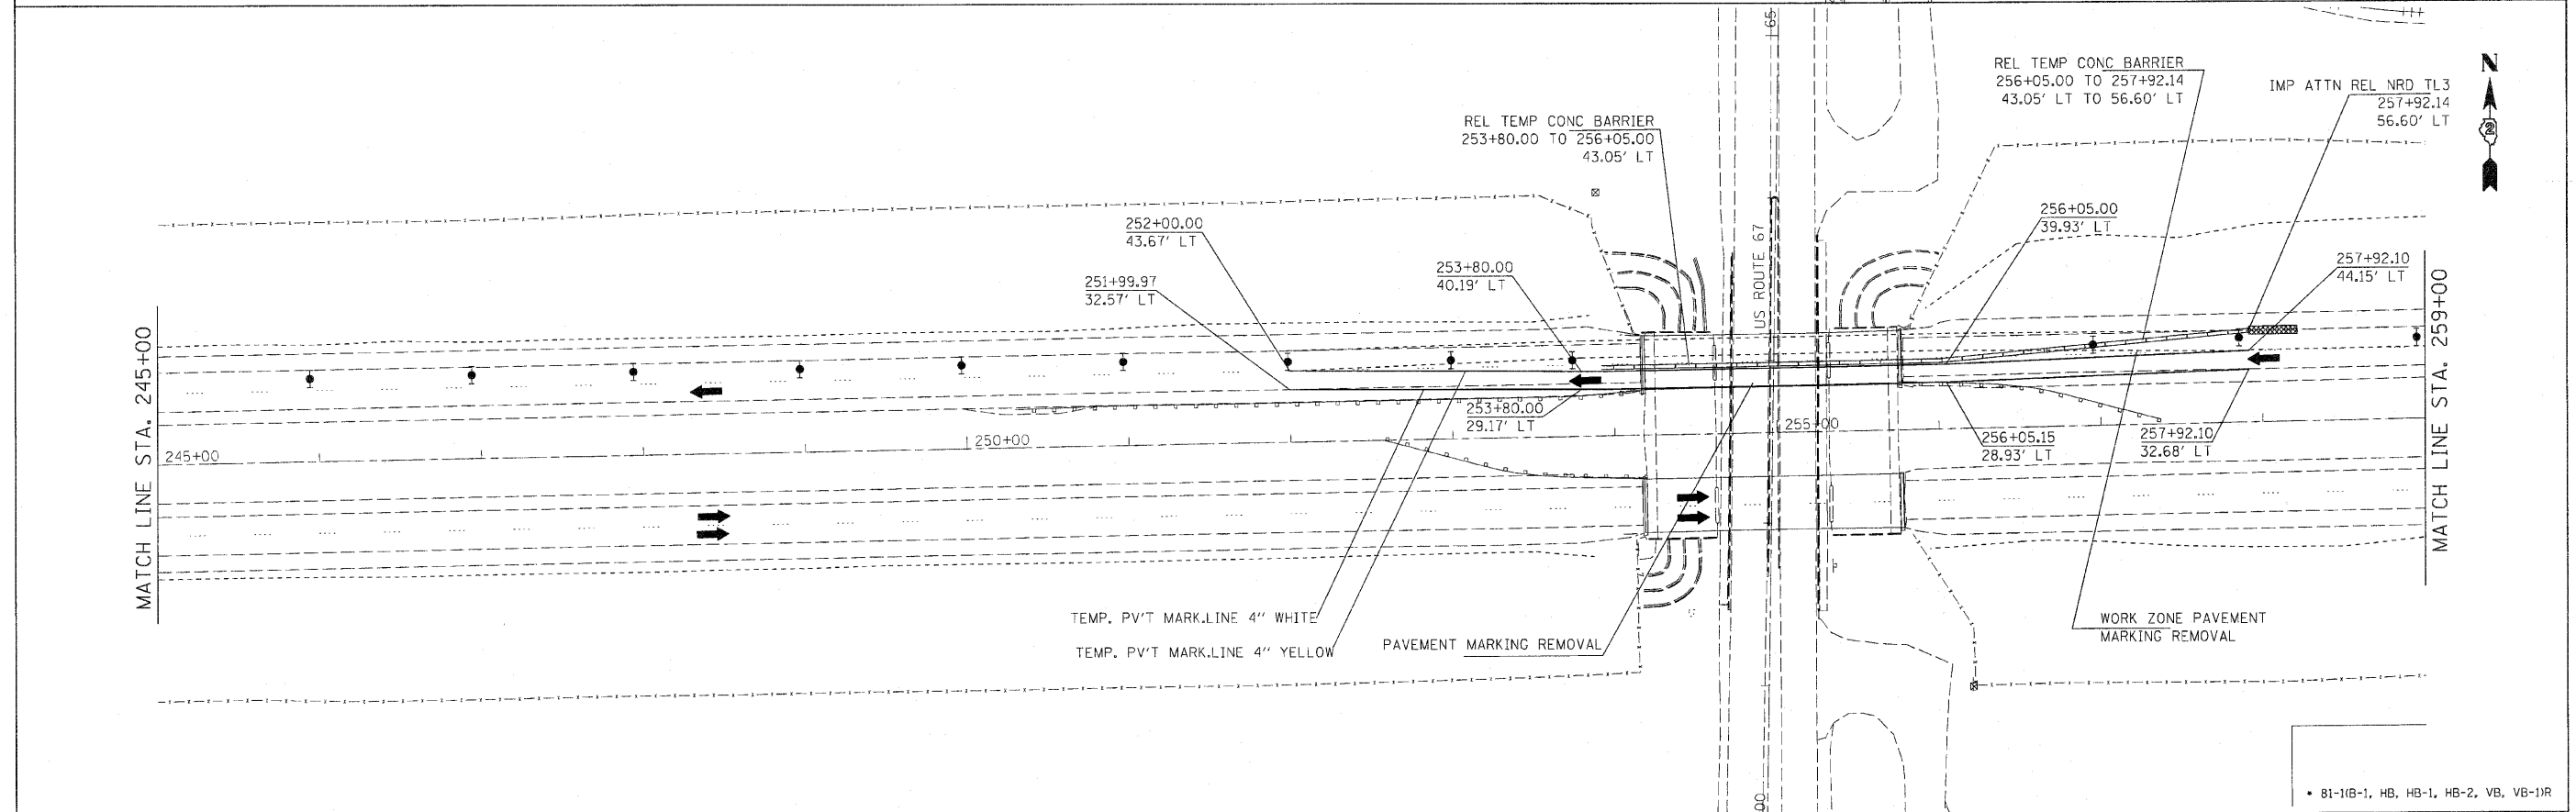


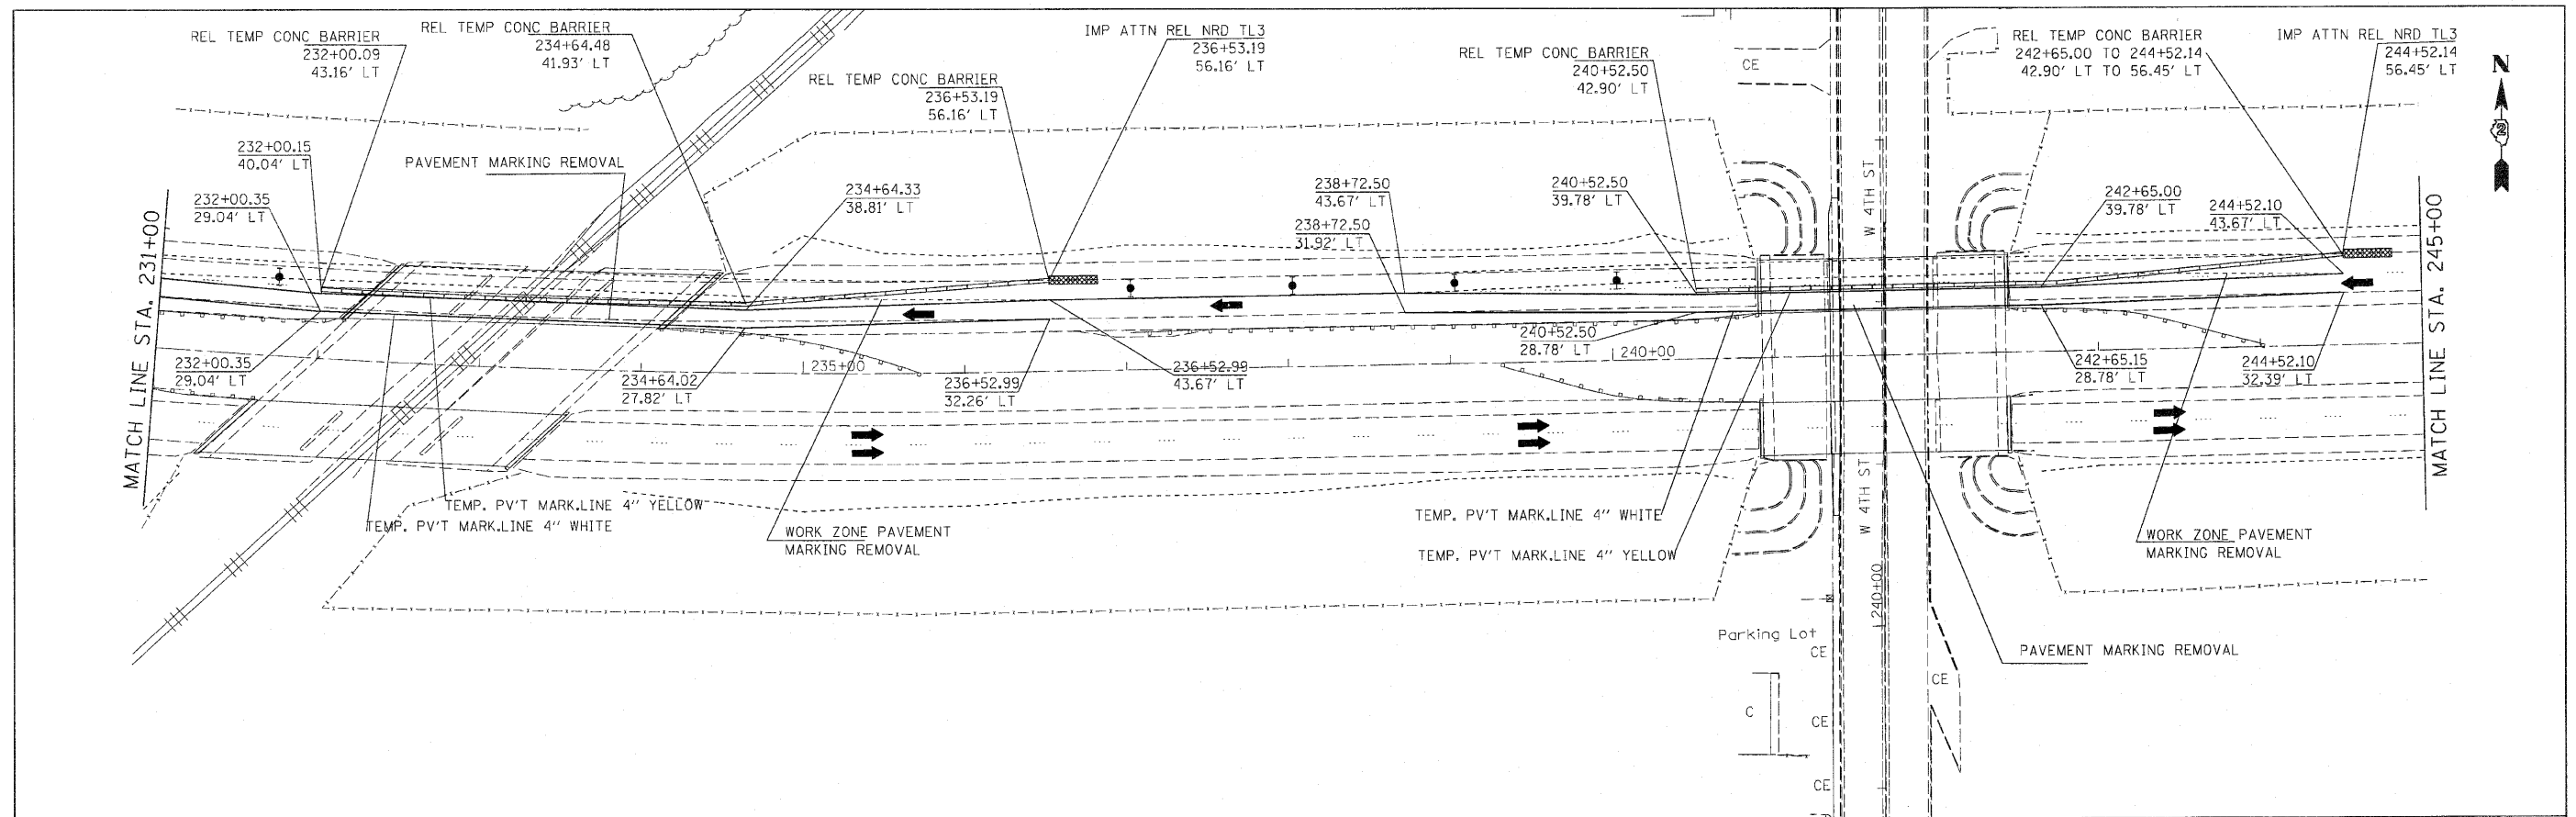

FILE NAME = c:\p\work\p\widet\condemnee\d0179717\204502-shr-staging.dgn	USER NAME = condemnee	DESIGNED -	REVISED -	STATE OF ILLINOIS DEPARTMENT OF TRANSPORTATION	I - 280 PRE-STAGE PLAN 'B'	F.A.I. RTE. 280	SECTION .	COUNTY ROCK ISLAND	TOTAL SHEETS 503	SHEET NO. 59C
		DRAWN -	REVISED -							
	PLOT SCALE = 51.1985' / IN.	CHECKED -	REVISED -							
	PLOT DATE = Fri Sep 03 16:40:11 2010	DATE	REVISED							
		SCALE:			SHEET NO. 3 OF 9 SHEETS	STA.		TO STA.		CONTRACT NO. 64815
ILLINOIS FED. AID PROJECT										

• 81-11B-1, HB, HB-1, HB-2, VB, VB-1JR