
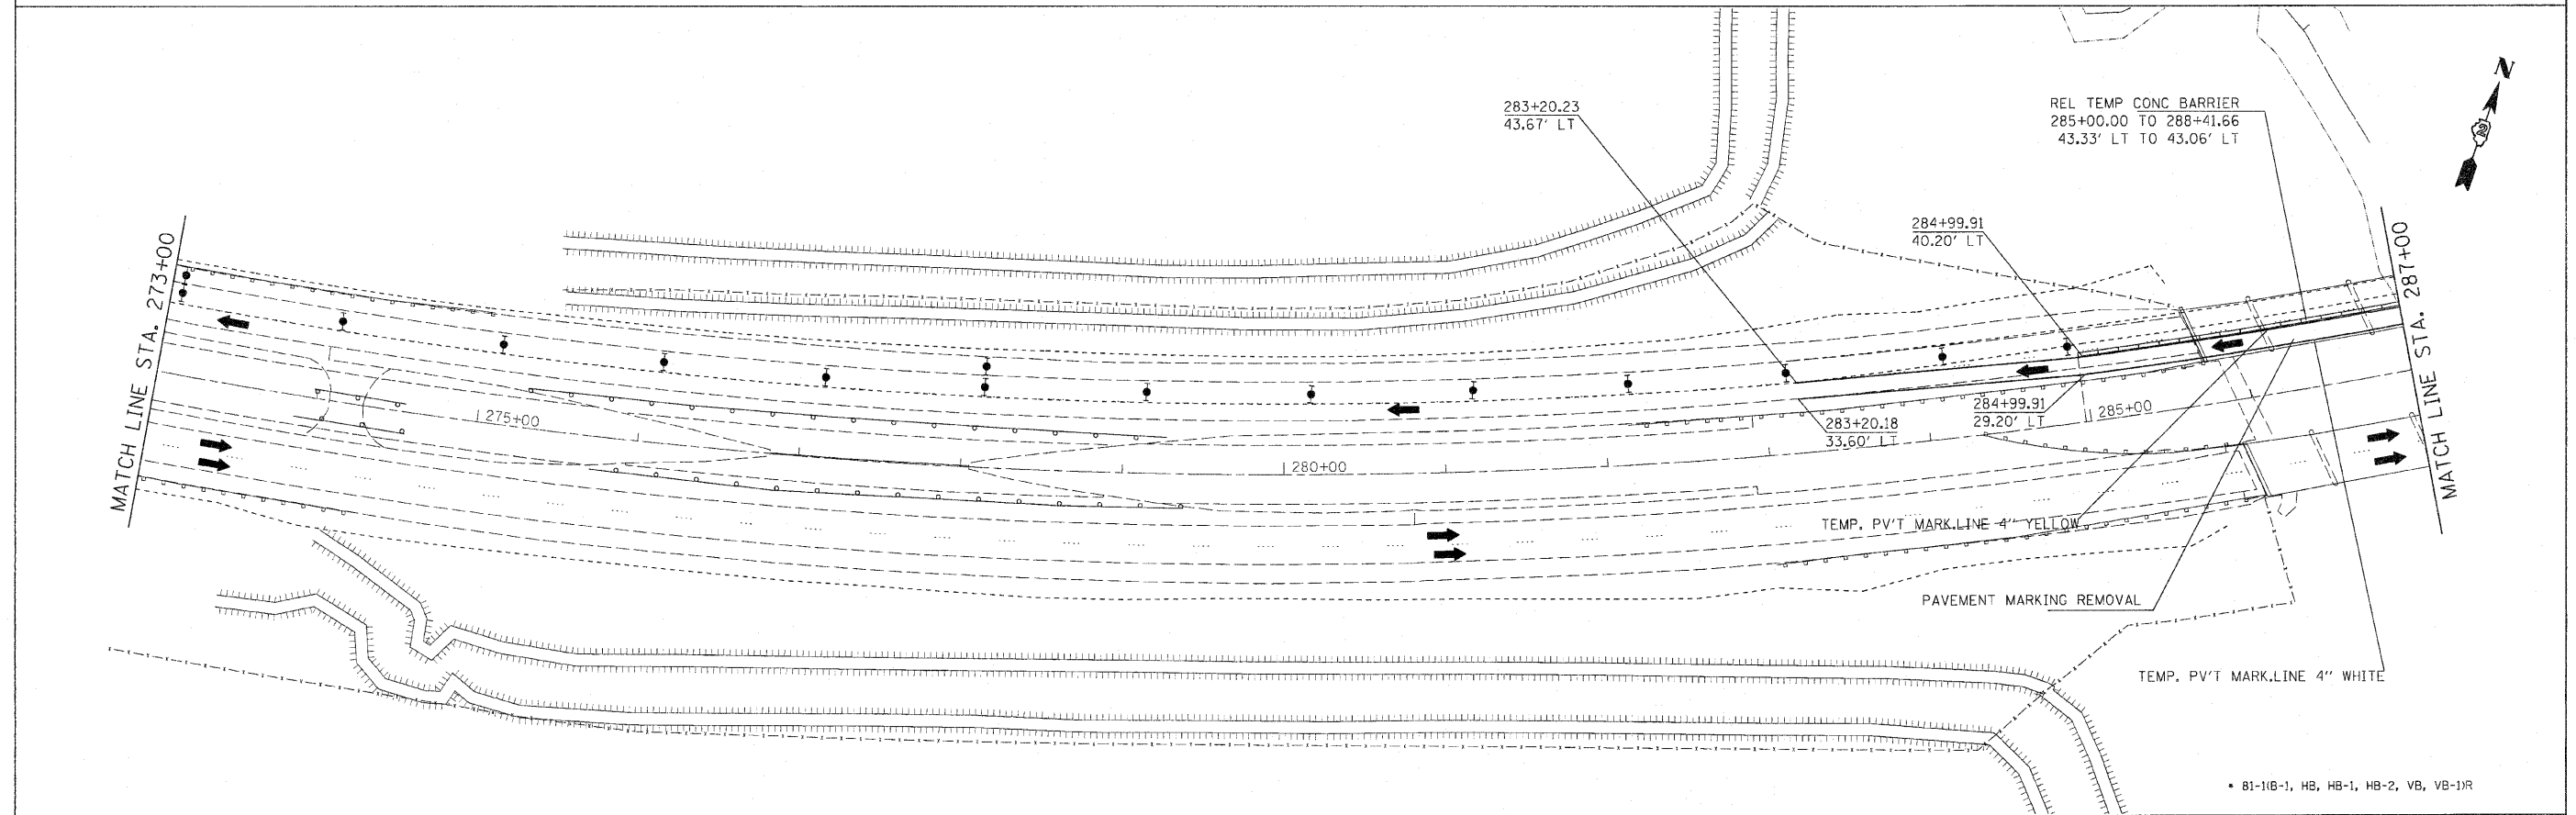


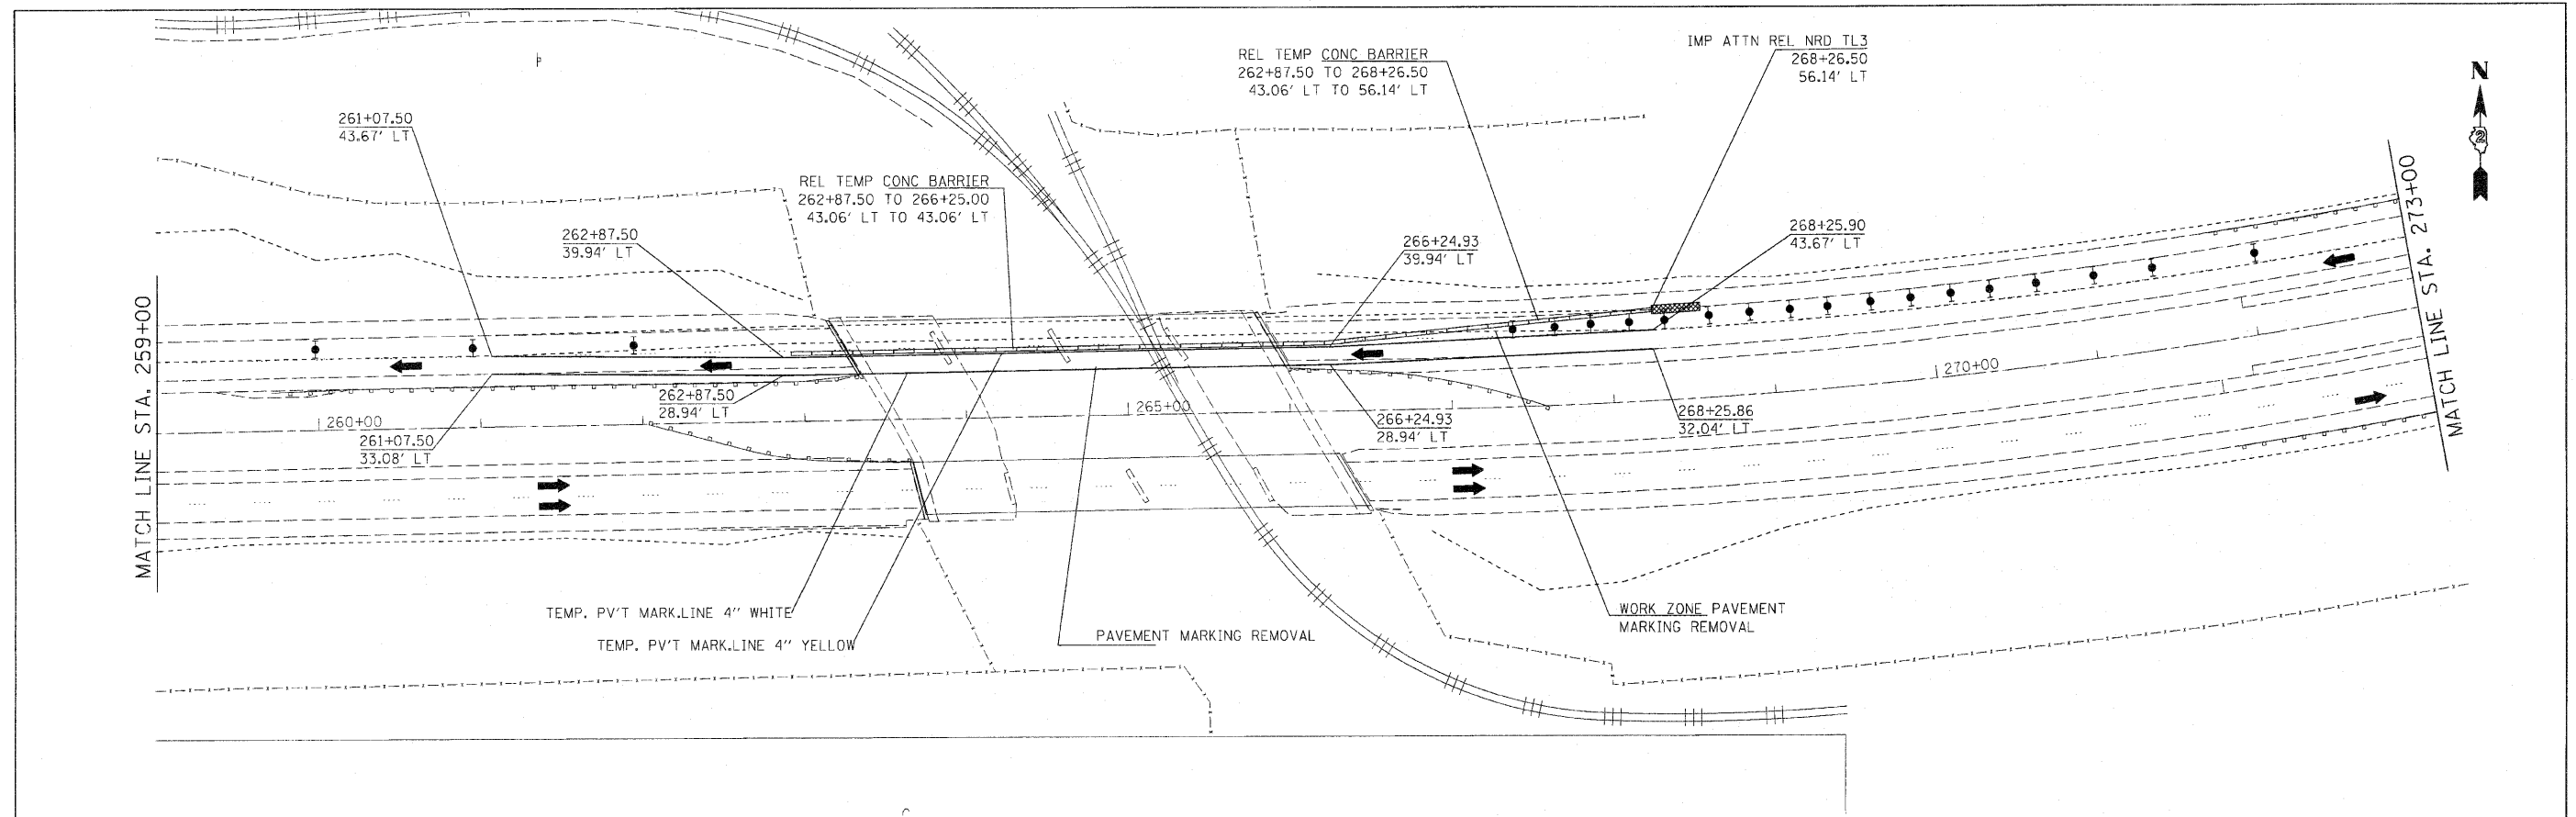

FILE NAME = c:\p\work\p\dat\condemnee\d0179717\0204582-shl-staging.dgn	USER NAME = condemnee	DESIGNED -	REVISED -	STATE OF ILLINOIS DEPARTMENT OF TRANSPORTATION	I - 280 PRE-STAGE PLAN 'B'	SCALE:	SHEET NO. 4 OF 9 SHEETS	STA.	TO STA.	F.A.I. RTE. 280	SECTION .	COUNTY ROCK ISLAND	TOTAL SHEETS	SHEET NO.
	PLOT SCALE = 81,1985' / IN.	DRAWN -	REVISED -										503	590
	PLOT DATE = Fri Sep 03 16:40:24 2010	CHECKED -	REVISED -										CONTRACT NO. 64815	
		DATE -	REVISED -										ILLINOIS FED. AID PROJECT	