
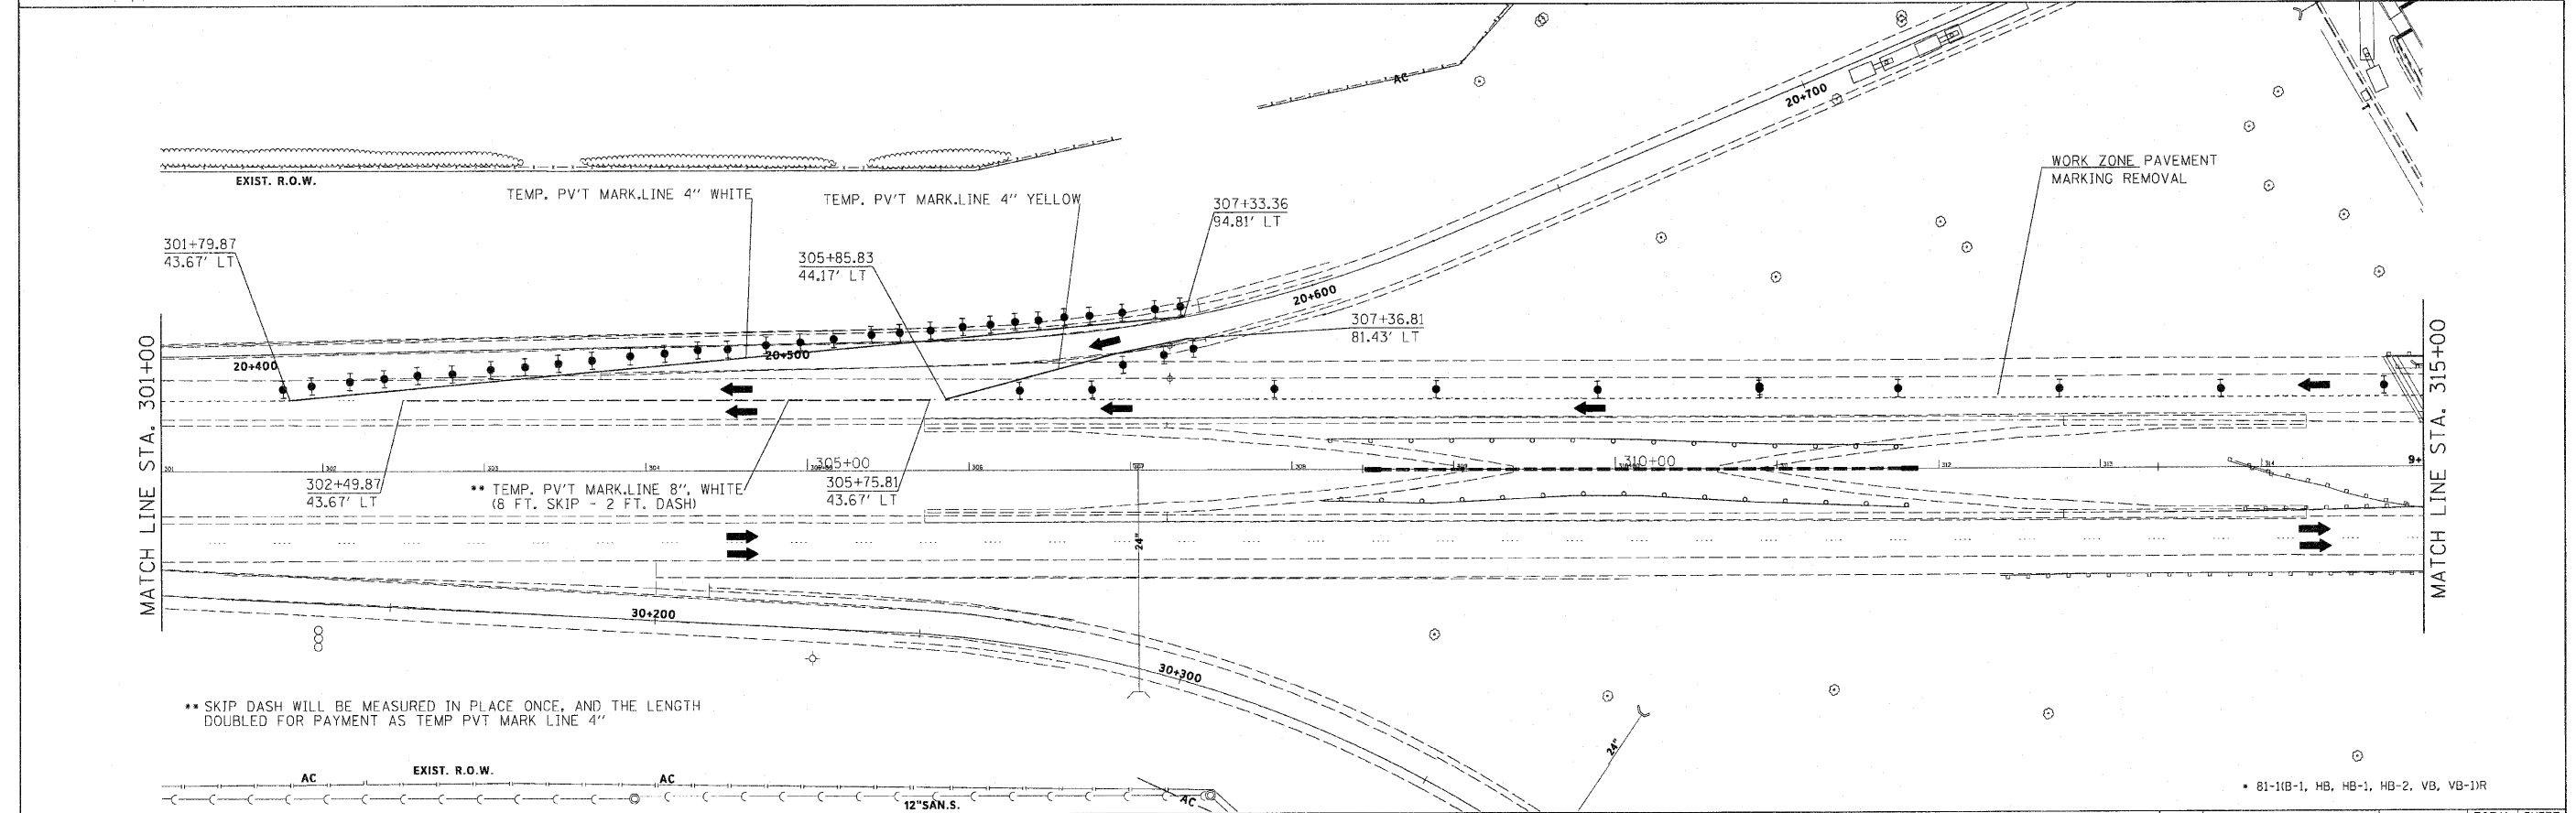


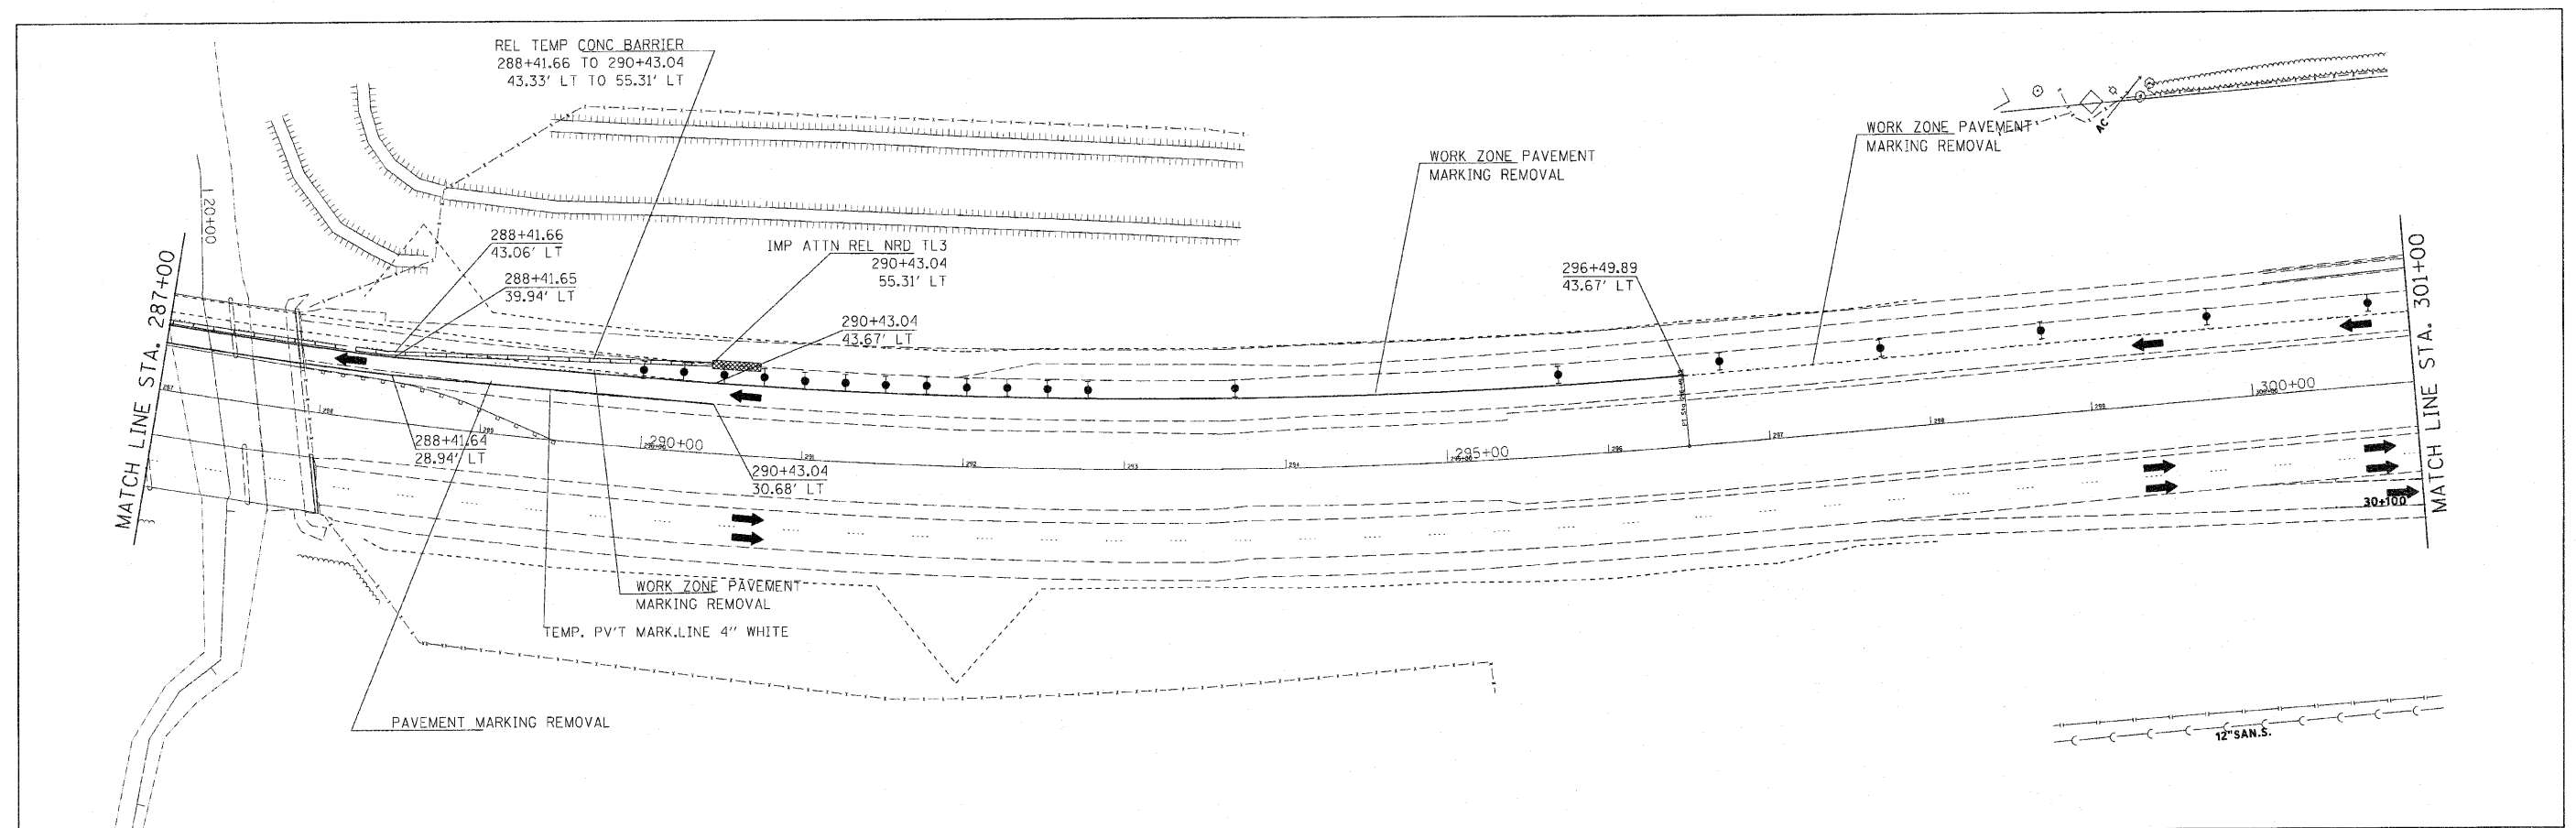

** SKIP DASH WILL BE MEASURED IN PLACE ONCE, AND THE LENGTH DOUBLED FOR PAYMENT AS TEMP PVT MARK LINE 4"

FILE NAME =	USER NAME = condemnee	DESIGNED -	REVISED -	STATE OF ILLINOIS DEPARTMENT OF TRANSPORTATION	I - 280 PRE-STAGE PLAN 'B'	F.A.I. RTE.		SECTION	COUNTY	TOTAL SHEETS	SHEET NO.
c:\pw\work\pwidot\condemnee\d0179717\204502-shr-staging.dgn	204502-shr-staging.dgn	DRAWN -	REVISED -			280	.	ROCK ISLAND	503	59E	
PLOT SCALE = 81.1988' / IN.		CHECKED -	REVISED -			CONTRACT NO. 64815					
PLOT DATE = Fri Sep 03 16:39:49 2010		DATE -	REVISED -			ILLINOIS FED. AID PROJECT					
				SCALE:	SHEET NO. 5 OF 9 SHEETS	STA.	TO STA.				