
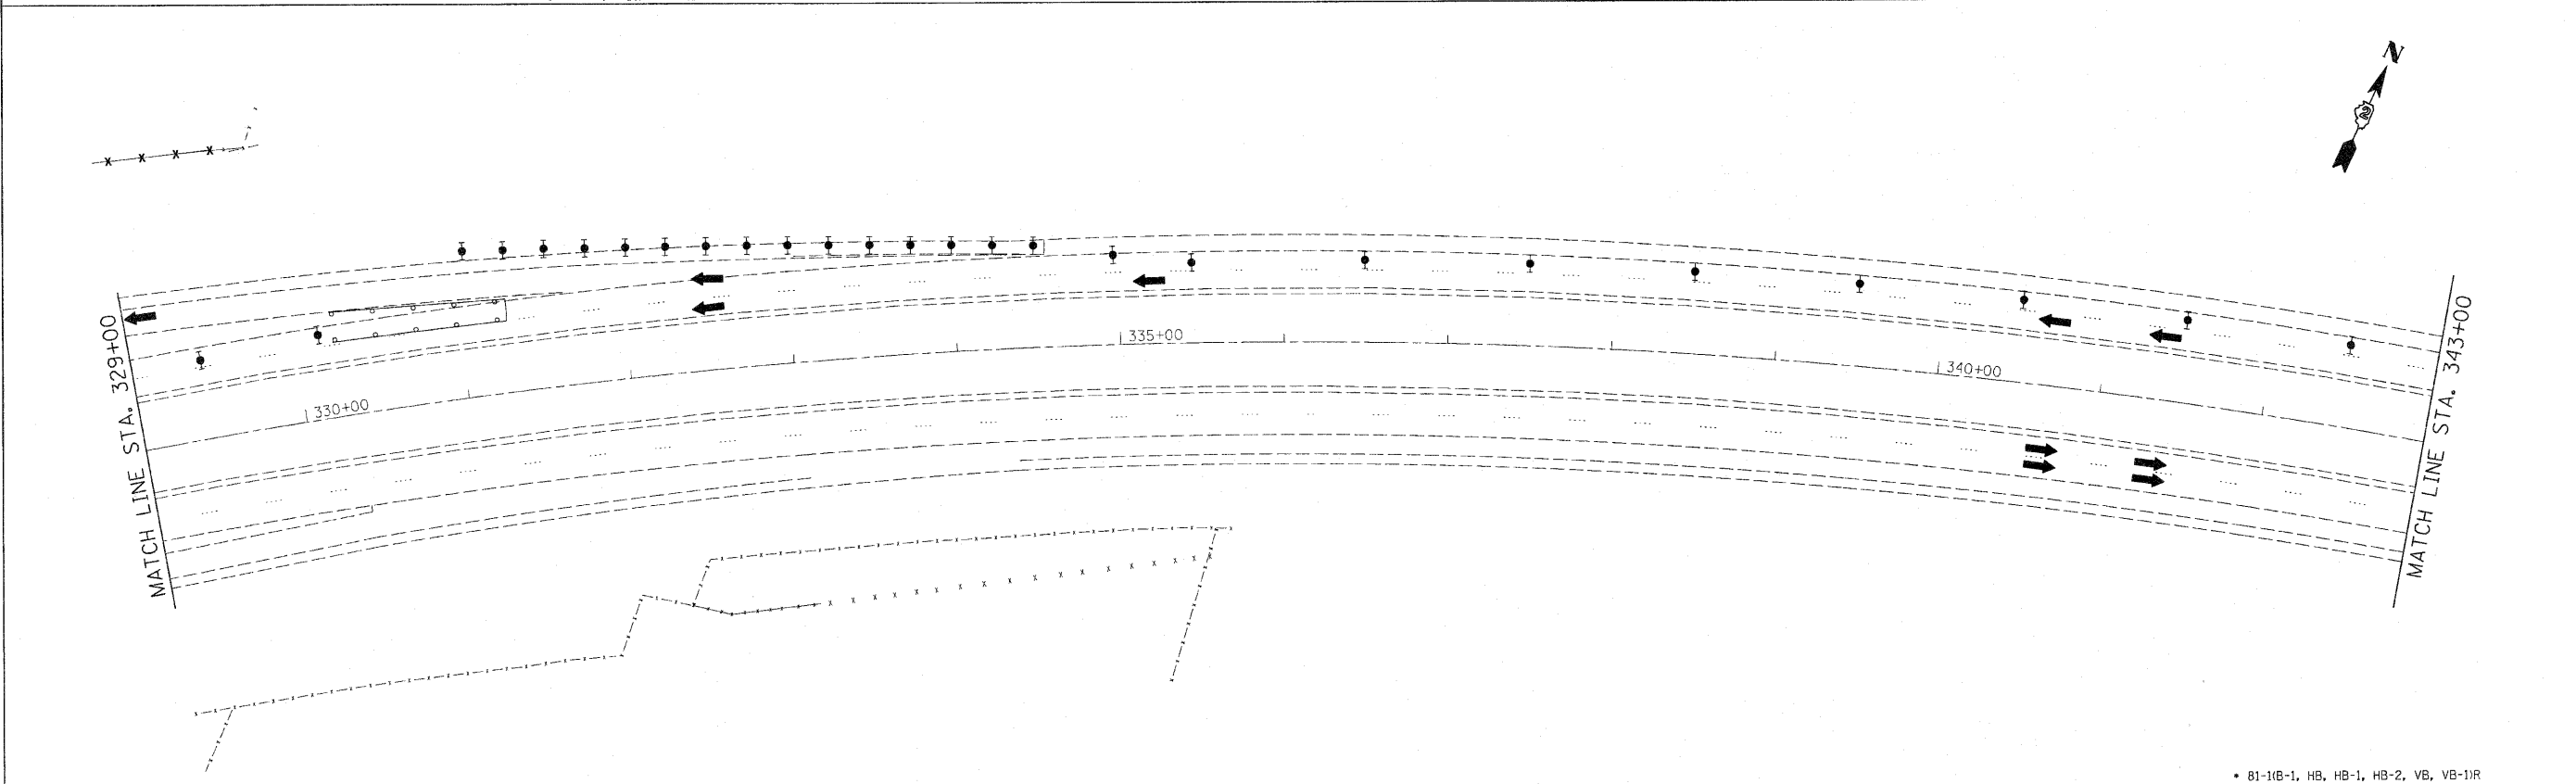


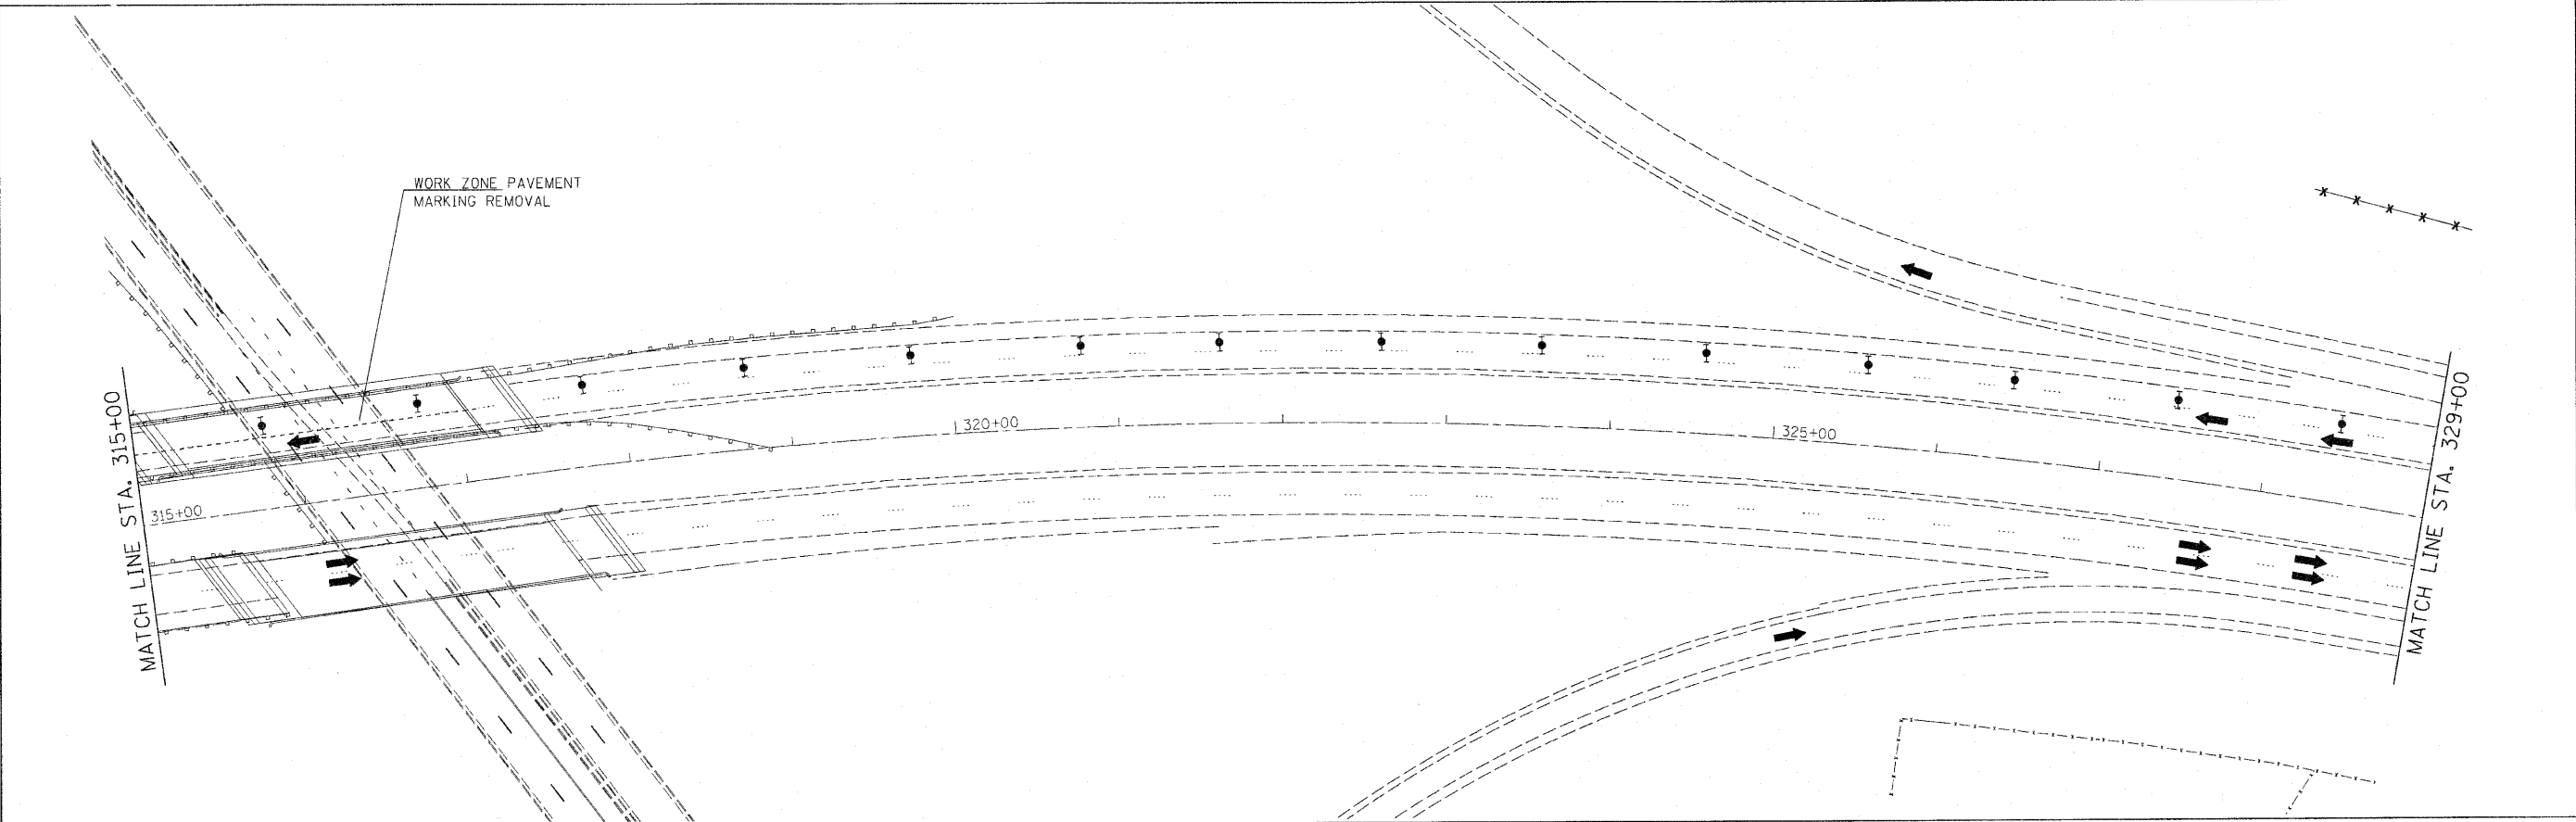

• 81-11B-1, HB, HB-1, HB-2, VB, VB-11R

FILE NAME = c:\p\work\p\dot\condemnee\d0179717\0204502-shr-staging.dgn	USER NAME = condemnee		DESIGNED -	REVISED -	STATE OF ILLINOIS DEPARTMENT OF TRANSPORTATION	I- 280 PRE-STAGE PLAN 'B'		F.A.I. RTE. 280	SECTION •	COUNTY ROCK ISLAND	TOTAL SHEETS 503	SHEET NO. 59F
	PLOT SCALE = 5/11985 "/ IN.		DRAWN -	REVISED -		SHEET NO. 6 OF 9 SHEETS		CONTRACT NO. 64815		ILLINOIS FED. AID PROJECT		
	PLOT DATE = Fri Sep 03 16:39:42 2010		CHECKED -	REVISED -		STA. TO STA.						
			DATE -	REVISED -								