
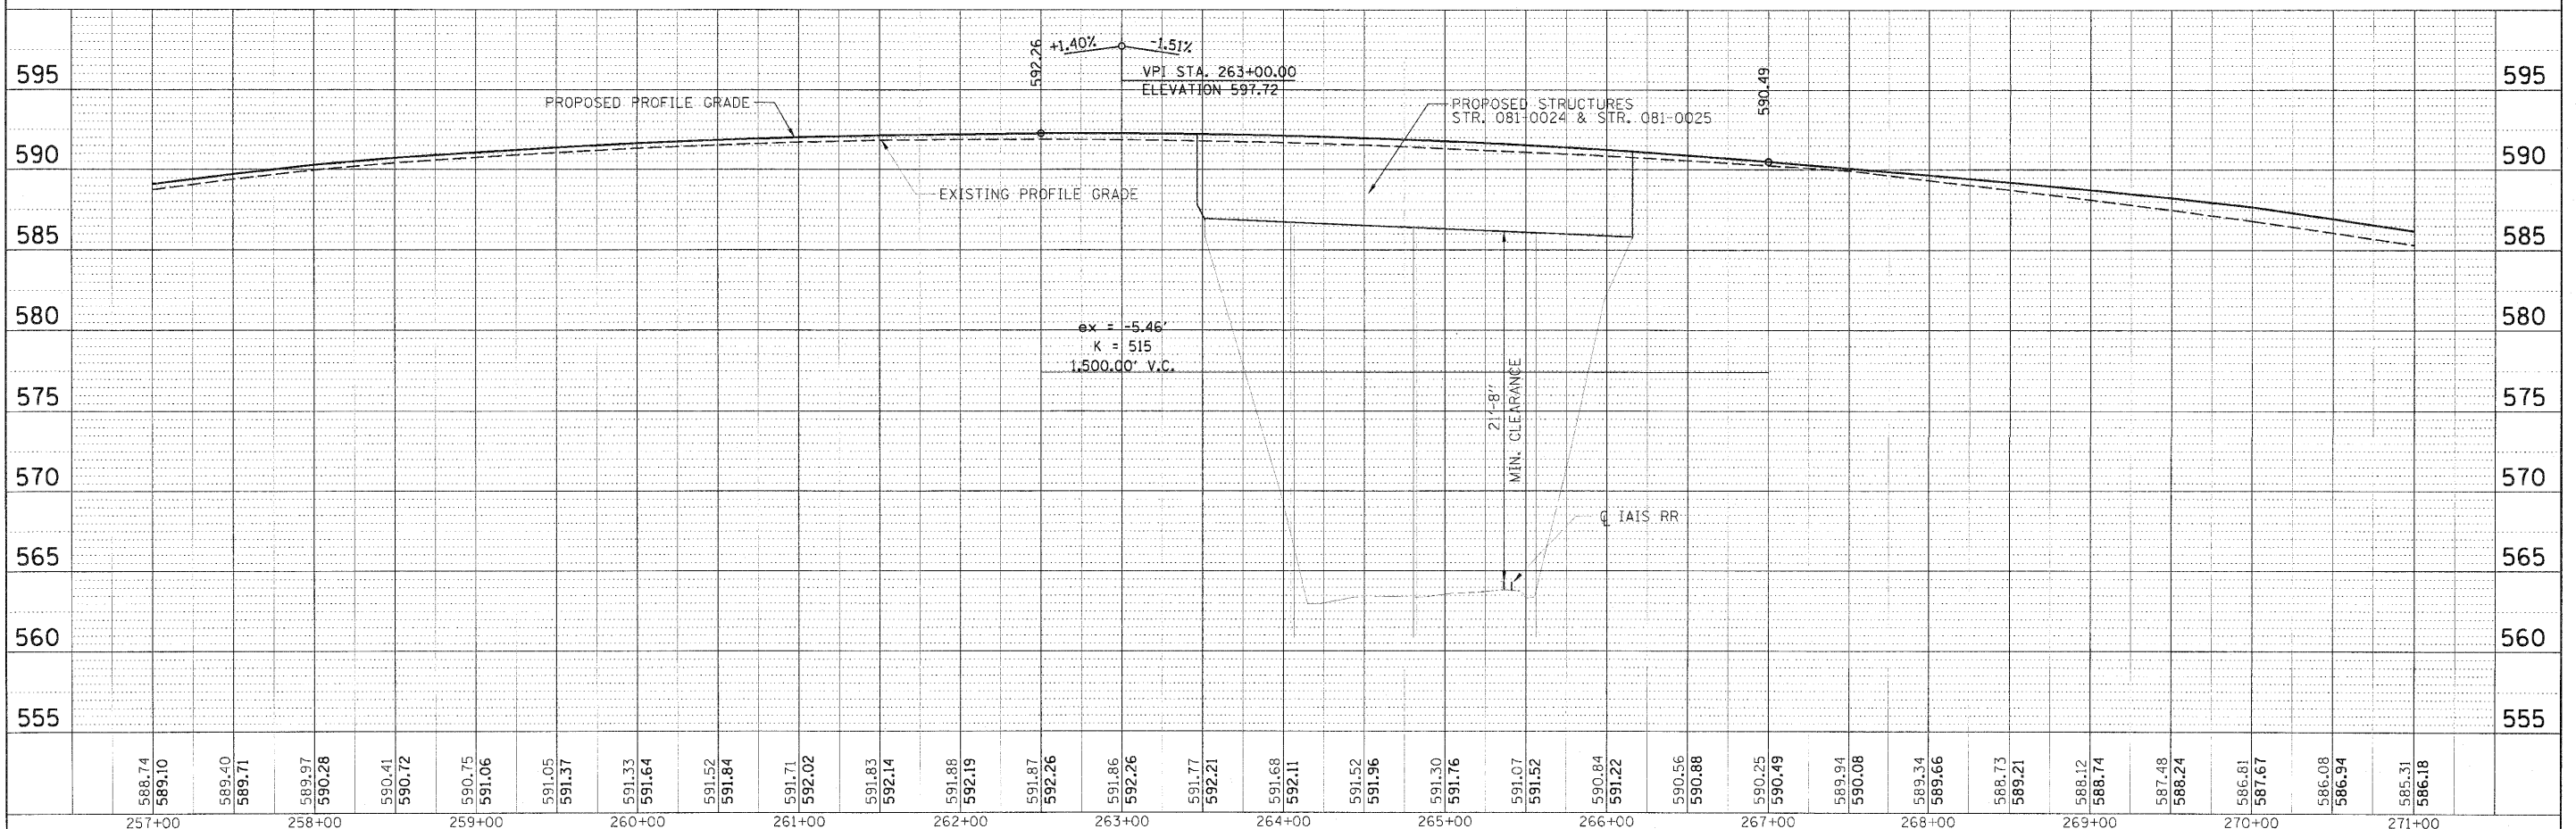


PLAN	DATE
BY	
CHECKED	
DESIGNED	
NOTED	
NO.	

© Copyright Hanson Professional Services Inc. 2010
HANSON
 Hanson Professional Services Inc.

PROFILE	DATE
BY	
CHECKED	
DESIGNED	
NOTED	
NO.	

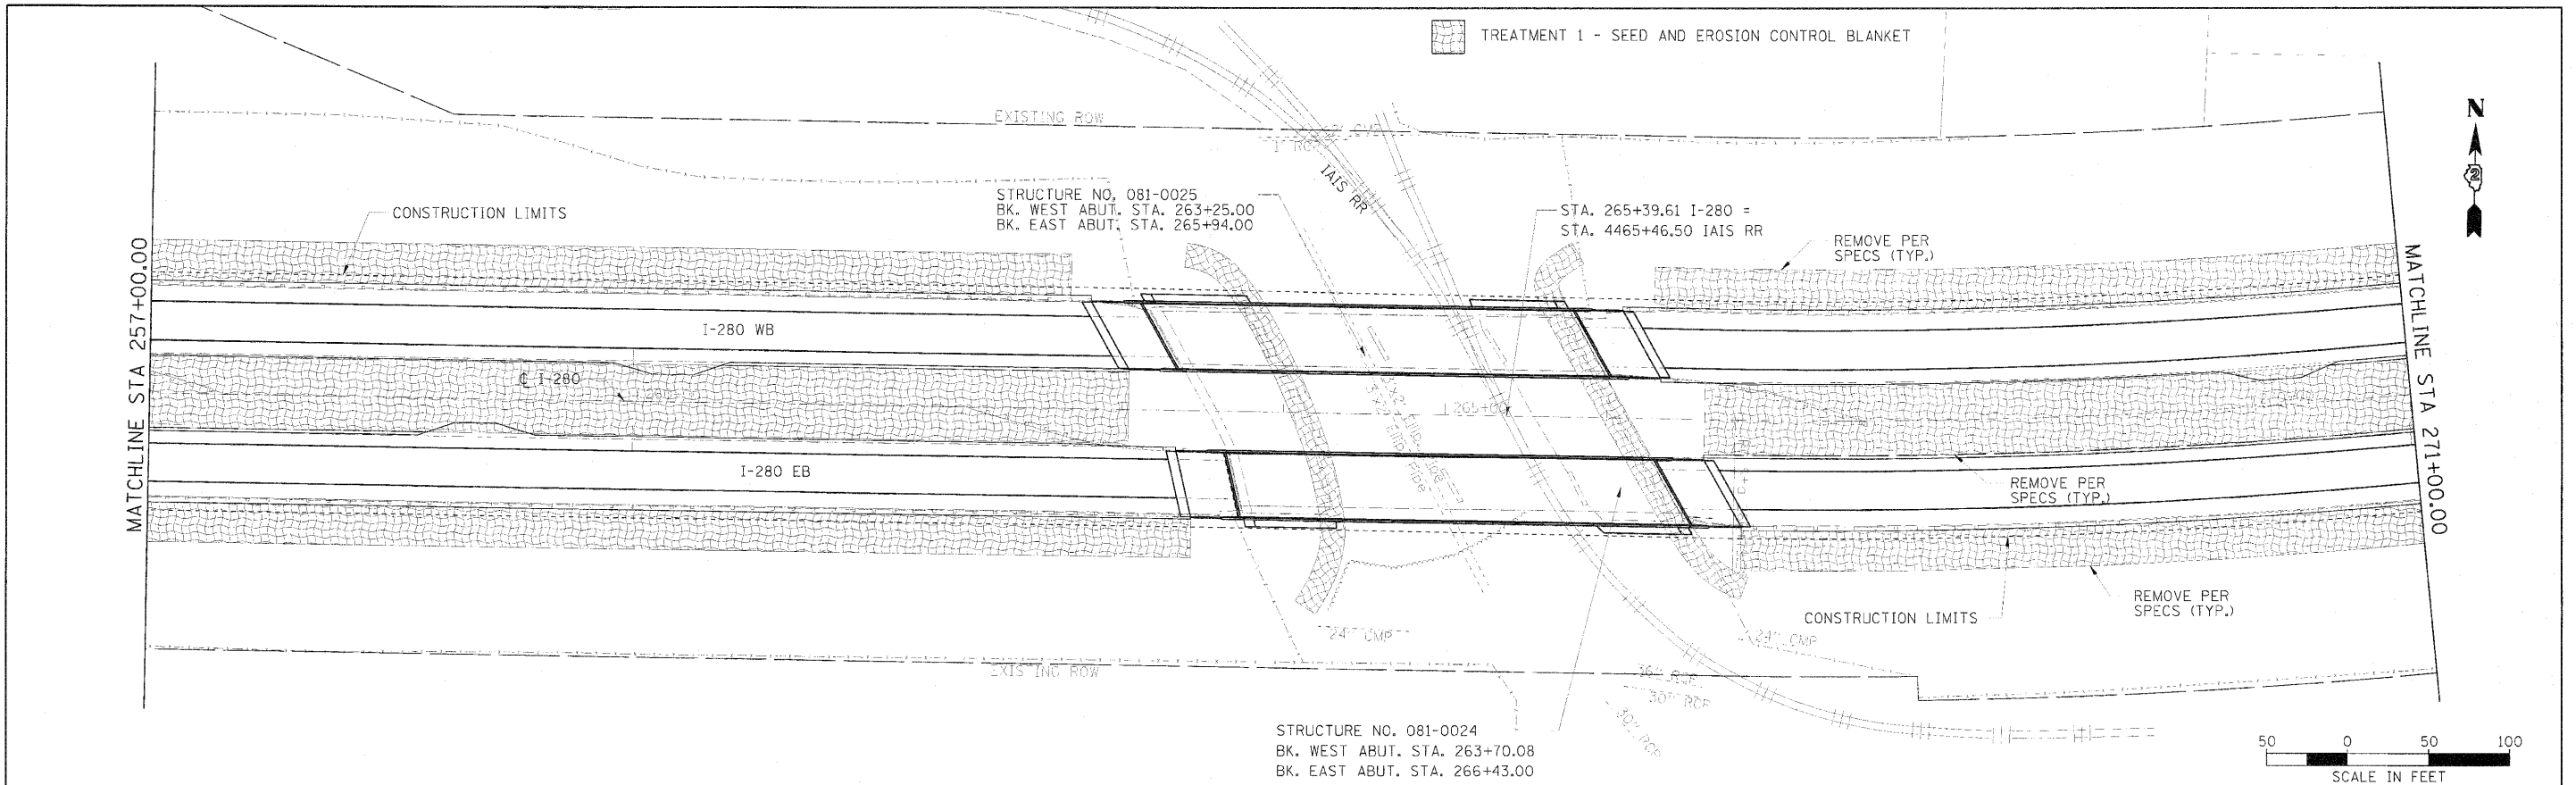

FILE NAME -	USER NAME - mado02377	DESIGNED - CRC	REVISED -	STATE OF ILLINOIS DEPARTMENT OF TRANSPORTATION	I-280 RESTORATION PLAN STAGE II PLAN	SCALE: 1" = 50' SHEET NO. OF SHEETS STA. 257+00.00 TO STA. 271+00.00	F.A. RTE. 280 SECTION 81-10B-1, HB-1, HB-2, VB, VB-1R COUNTY ROCK ISLAND TOTAL SHEETS 503 SHEET NO. 112 CONTRACT NO. 64815
MODEL NAME -	PLOT SCALE = 50.0000' / 1" = 1'	DRAWN - JDM	REVISED -				
1269 EOP2 85	PLOT DATE = 07/23/2010	CHECKED - CRC	REVISED -				
		DATE - 07/23/10	REVISED -				