



PLAN
DATE
BY
DESIGNED
CHECKED
APPROVED
NOTED
NO. 1288 ECP2 07

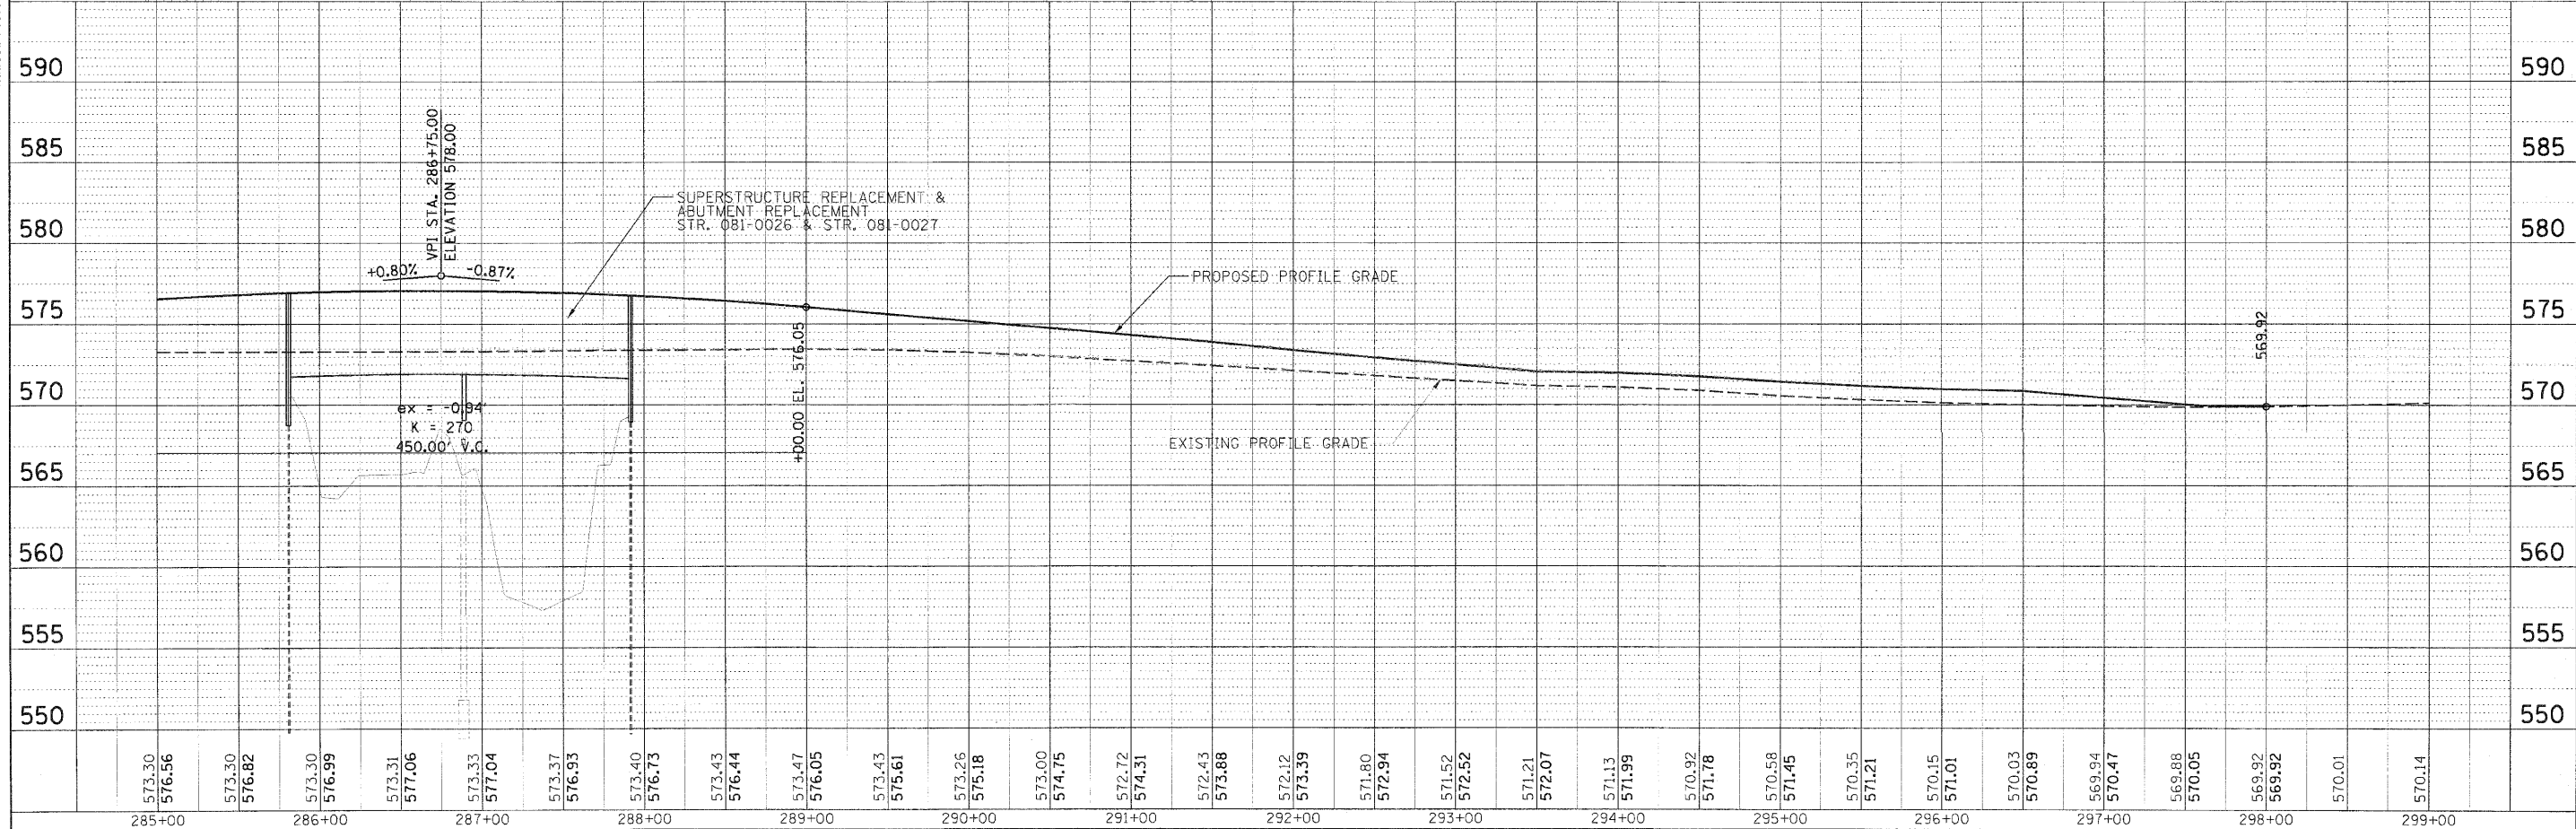

PROFILE
DATE
BY
DESIGNED
CHECKED
APPROVED
NOTED
NO. 1288 ECP2 07

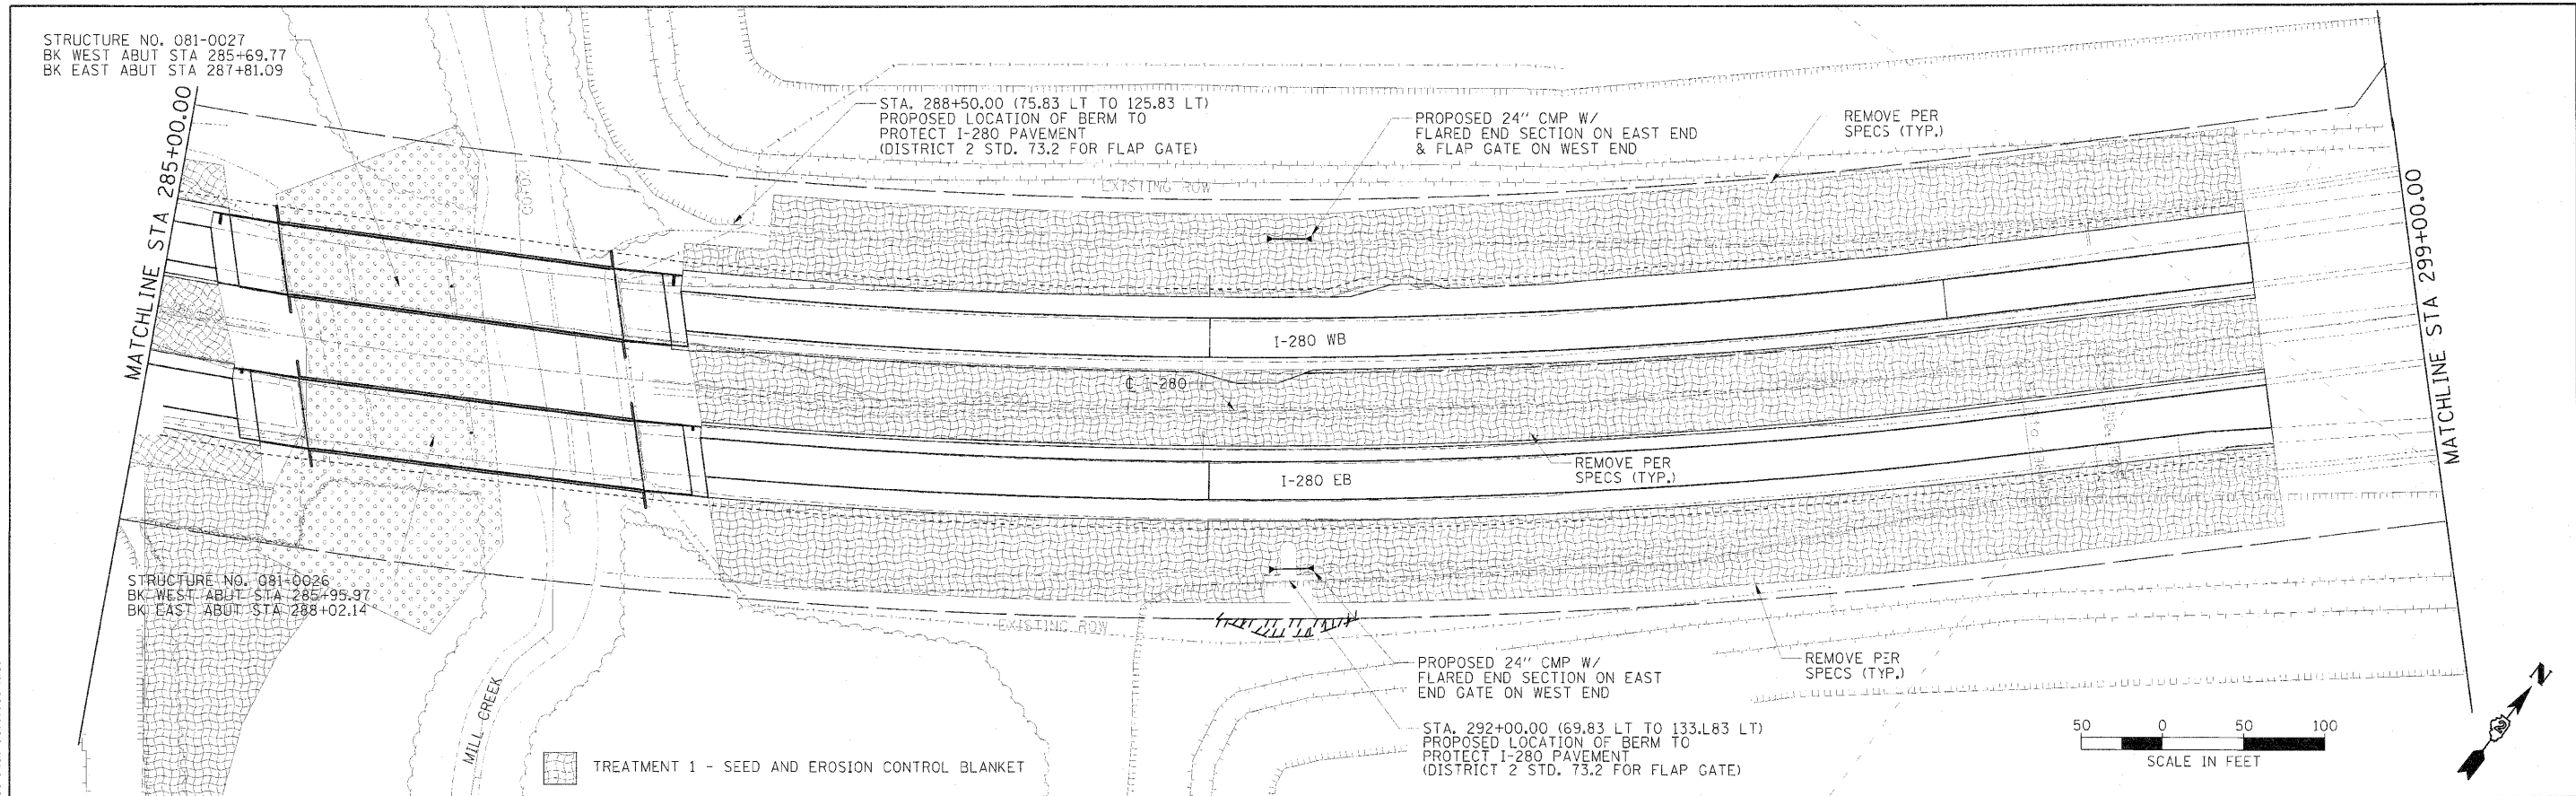

FILE NAME =	USER NAME = mcdor-80377	DESIGNED = CRC	REVISED =	STATE OF ILLINOIS DEPARTMENT OF TRANSPORTATION	I-280 RESTORATION PLAN STAGE II PLAN	SCALE: 1" = 50'	SHEET NO. OF SHEETS	STA. 285+00.00 TO STA. 299+00.00	F.A. RTE.	SECTION	COUNTY	TOTAL SHEET NO.
C264315-shahkousadgpr	PLT SCALE = 50.0002 / in.	DRAWN = JDM	REVISED =						280	81-1B-1,1B-1,1B-2,1B-3,1B-4	ROCK ISLAND	503 114
MODEL NAME =	DATE = 07/23/2010	CHECKED = CRC	REVISED =						CONTRACT NO. 64815			
1288 ECP2 07		DATE = 07/23/10	REVISED =						7 ILLINOIS FED. AID PROJECT 7			