


NOTES

1. THIS PLAN IS FOR SIGN REMOVALS ONLY.
2. REMOVAL OF THE EXISTING GROUND MOUNTED SIGN STRUCTURES AND FOUNDATIONS SHALL BE PAID FOR AT THE CONTRACT UNIT PRICE EACH FOR REMOVE GROUND-MOUNTED SIGN SUPPORT AND REMOVE CONCRETE FOUNDATION-GROUND MOUNT, RESPECTIVELY.

REMOVAL OF THE EXISTING GROUND MOUNTED SIGN PANELS SHALL BE PAID FOR AT THE CONTRACT UNIT PRICE PER SQ. FT. FOR REMOVE SIGN PANEL OF THE TYPE SPECIFIED.

REMOVAL OF THE EXISTING SIGN PANELS ON WOOD SUPPORTS SHALL BE PAID FOR AT THE CONTRACT UNIT PRICE EACH FOR REMOVE SIGN PANEL ASSEMBLY OF THE TYPE SPECIFIED, REGARDLESS OF THE SIGN PANEL SIZE.
3. THE CONTRACTOR SHALL REMOVE EXISTING BUSINESS LOGO AND HERITAGE CORRIDOR PANELS AND RETURN TO THE ENGINEER. THE COST FOR THIS WORK SHALL BE INCLUDED IN THE REMOVAL OF THE MAIN SIGN.
4. BUSINESS LOGO SIGNS NEED TO BE ERECTED ON A TEMPORARY SIGN PANEL DURING CONSTRUCTION.

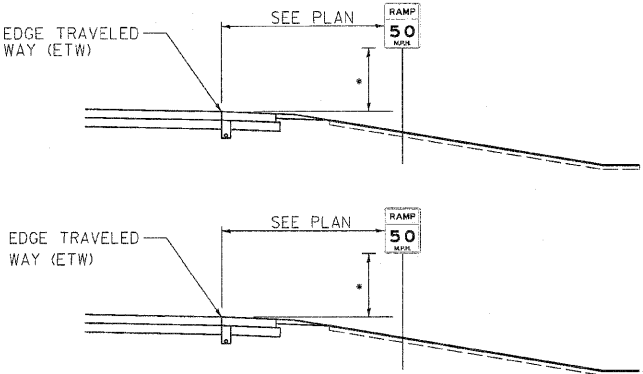

* SEE PLAN (ETW + 4', ETW + 5', ETW + 7')

TYPICAL GROUND MOUNTED SIGN INSTALLATION

1. ALL SIGNS SHALL BE FABRICATED AND ERECTED IN ACCORDANCE WITH THE ILLINOIS MANUAL ON UNIFORM TRAFFIC CONTROL DEVICES AND THE CURRENT ILLINOIS DEPARTMENT OF TRANSPORTATION STANDARD SPECIFICATIONS FOR ROAD AND BRIDGE CONSTRUCTION.
2. THE CONTRACTOR SHALL VERIFY ALL POST LENGTHS REQUIRED PRIOR TO ORDERING.
3. PROVIDE 12"x12" SQUARE BLOCKOUTS FOR SIGNS LOCATED IN ISLANDS OR MEDIANS.

| | | |
|----------|-----|----------|
| DESIGNED | DAP | 07/23/10 |
| CHECKED | DES | 07/23/10 |
| DRAWN | DAP | 07/23/10 |
| REVIEWED | DES | 07/23/10 |

| | | | |
|-----------------------|-------------------------------|-----------------|-----------|
| FILE NAME = | USER NAME = mster20377 | DESIGNED = JDW | REVISED = |
| D251615-signing03.dgn | | DRAWN = DAP | REVISED = |
| MODEL NAME = | PLCT SCALE = 50,0000 1" = 50' | CHECKED = DES | REVISED = |
| Signing-03 | PLCT DATE = 07/26/2010 | DATE = 07/23/10 | REVISED = |

**STATE OF ILLINOIS
DEPARTMENT OF TRANSPORTATION**

SIGNING PLANS

SCALE: SHEET NO. OF SHEETS STA. TO STA.

| F.A.I. RTE. | SECTION | COUNTY | TOTAL SHEETS | SHEET NO. |
|---|--------------------------------------|-------------|-----------------|--------------|
| 280 | 81-118-1-1/8-1/8-1-1/8-2-1/8-1/8-1/8 | ROCK ISLAND | 503 | 120 |
| CONTRACT NO. 64815 | | | | |
| FED. ROAD DIST. NO. 7 ILLINOIS FED. AID PROJECT 7 | | | | |