



Temporary Concrete Barrier

STANDARD 701402

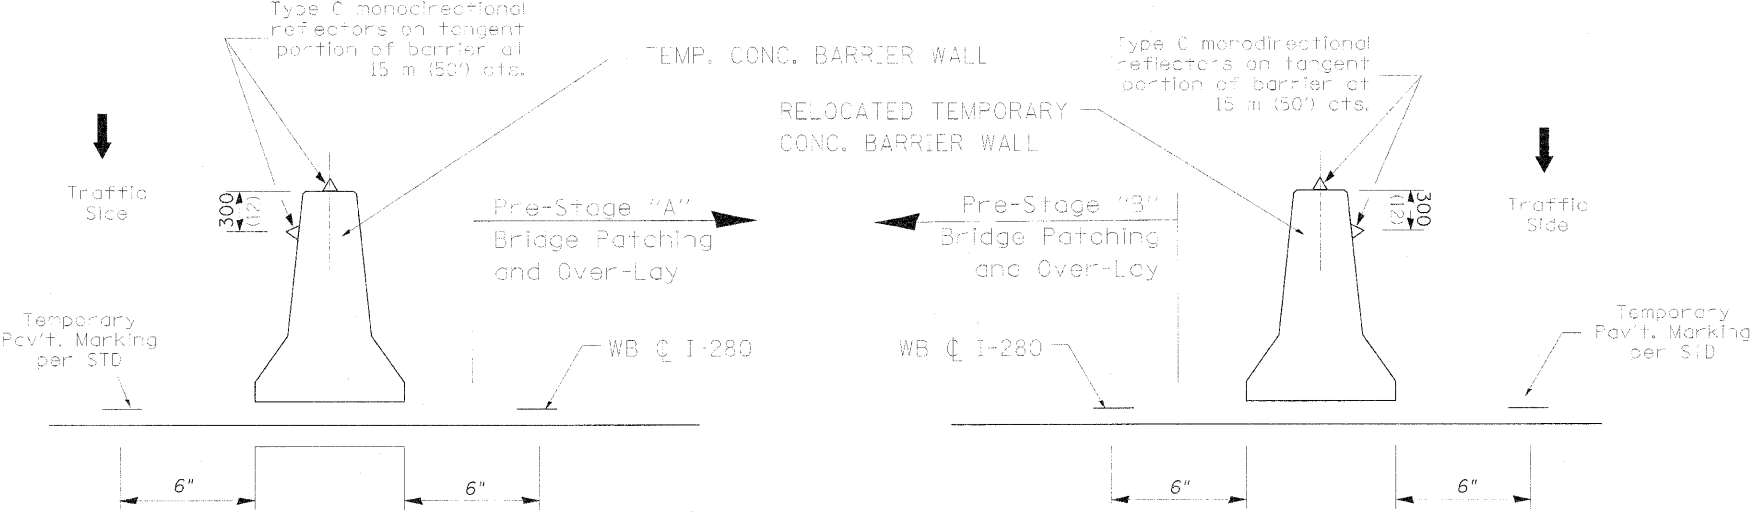


STANDARD 701416

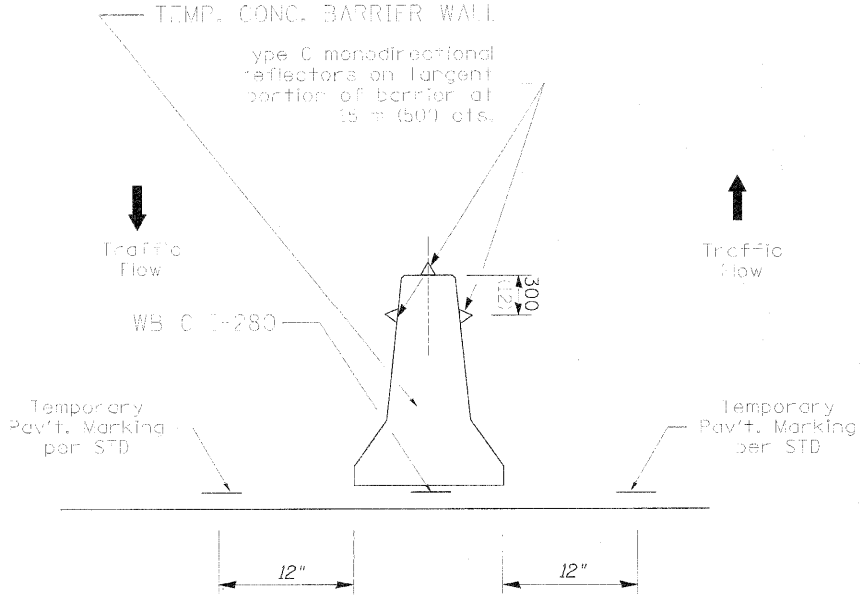

WESTBOUND LANES ONLY

PRE-STAGE WORK			78300100	70300220		70400200	78300100	70300220	70301000	40600982	40603345		70300220
						STD 701402						HOT-MIX ASPHALT SURFACE COURSE, MIX "D", N90	
Structure Number			pav't mark removal (e Bridges)	temp. pav't marking Line 4"	Partial Depth Patching	reloc. Temp. conc. Barrier (WB)	pav't mark removal (e Bridges)	temp. pav't marking Line 4"	Work Zone Pv't Mark Removal (SF)	HMA surface removal butt joint (Sq.Yd.)	HMA Taper (tons)	1.75" HMA Surface (tons)	temp. pav't marking Line 4"
081-0019	198 + 00 TO 231 + 00		---	---	See Patching sheets	3300	---	---	2200.00	---	---	---	---
	231 + 00 TO 231 + 80		26.67	80.00		80	26.67	80.00	53.33	238.22	27.09	---	80.00
	231 + 80 TO 234 + 85		101.67	305.00		305	101.67	305.00	203.33	---	---	118.09	305.00
	234 + 85 TO 235 + 65		26.67	80.00		80	26.67	80.00	53.33	236.33	27.09	---	80.00
081-0021	235 + 65 TO 239 + 70		---	---		405	---	---	270.00	---	---	---	---
	239 + 70 TO 240 + 50		26.67	80.00		80	26.67	80.00	53.33	232.67	26.46	---	80.00
	240 + 50 TO 242 + 85		78.33	235.00		235	78.33	235.00	156.67	---	---	88.592	235.00
	242 + 85 TO 243 + 65		26.67	80.00		80	26.67	80.00	53.33	234.11	26.586	---	80.00
081-0023	243 + 65 TO 252 + 95		---	---		930	---	---	620.00	---	---	---	---
	252 + 95 TO 253 + 75		26.67	80.00		80	26.67	80.00	53.33	231.56	26.46	---	80.00
	253 + 75 TO 256 + 20		81.67	245.00		245	81.67	245.00	163.33	---	---	93.002	245.00
	256 + 20 TO 257 + 00		26.67	80.00		80	26.67	80.00	53.33	234.22	26.586	---	80.00
081-0024	257 + 00 TO 262 + 00		---	---		500	---	---	333.33	---	---	---	---
	262 + 00 TO 262 + 80		26.67	80.00		80	26.67	80.00	53.33	233.67	26.523	---	80.00
	262 + 80 TO 266 + 40		120.00	360.00		360	120.00	360.00	240.00	---	---	135.534	360.00
	266 + 40 TO 267 + 20		26.67	80.00		80	26.67	80.00	53.33	236.44	27.216	---	80.00
081-0027	267 + 20 TO 284 + 45		---	---		1725	---	---	1150.00	---	---	---	---
	284 + 45 TO 285 + 25		26.67	80.00		80	26.67	80.00	53.33	238.33	26.901	---	80.00
	285 + 25 TO 288 + 25		100.00	300.00		300	100.00	300.00	200.00	---	---	110.936	300.00
	288 + 25 TO 289 + 05		26.67	80.00		80	26.67	80.00	53.33	227.00	26.46	---	80.00
289 + 05 TO 314 + 75				---	---	2570	---	---	1713.33	---	---	---	
TOTAL			748.33	2,245.00		11,675.00	748.33	2,245.00	7,783.33	2,342.56	267.37	546.15	2,245.00

TYPICAL TAPER

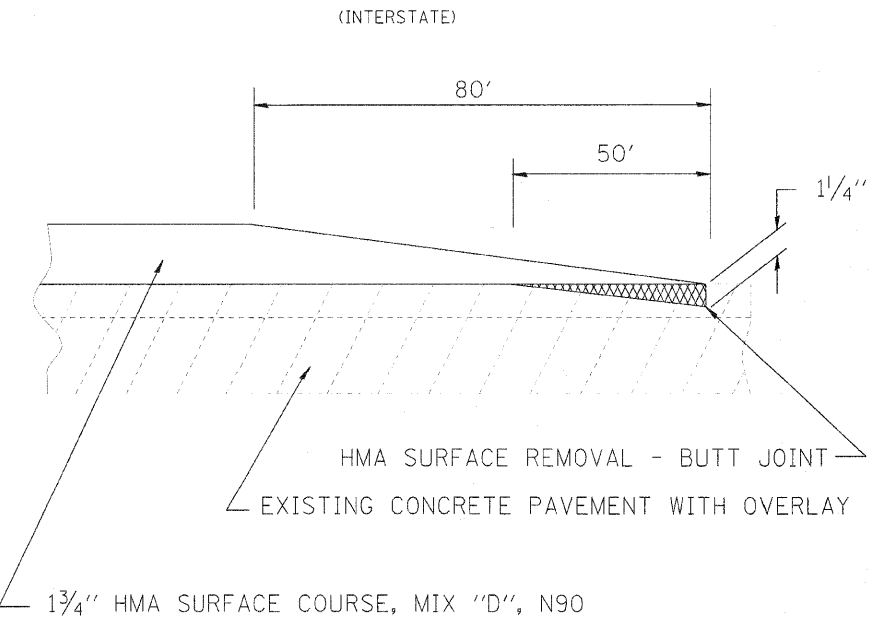

NOTE: TONAGE BASED UPON 112 LBS. PER (SQUARD YARD - INCH OF DEPTH)