


Legend
 Potential Deck Slab Repair (Partial)
Date of Survey 10/2009

PLAN
Areas shown for repair are potential areas of deck slab repair.
Actual locations and quantities to be determined in the field.
Resident Engineer to contact District Bridge Office for assistance
with locating patches.

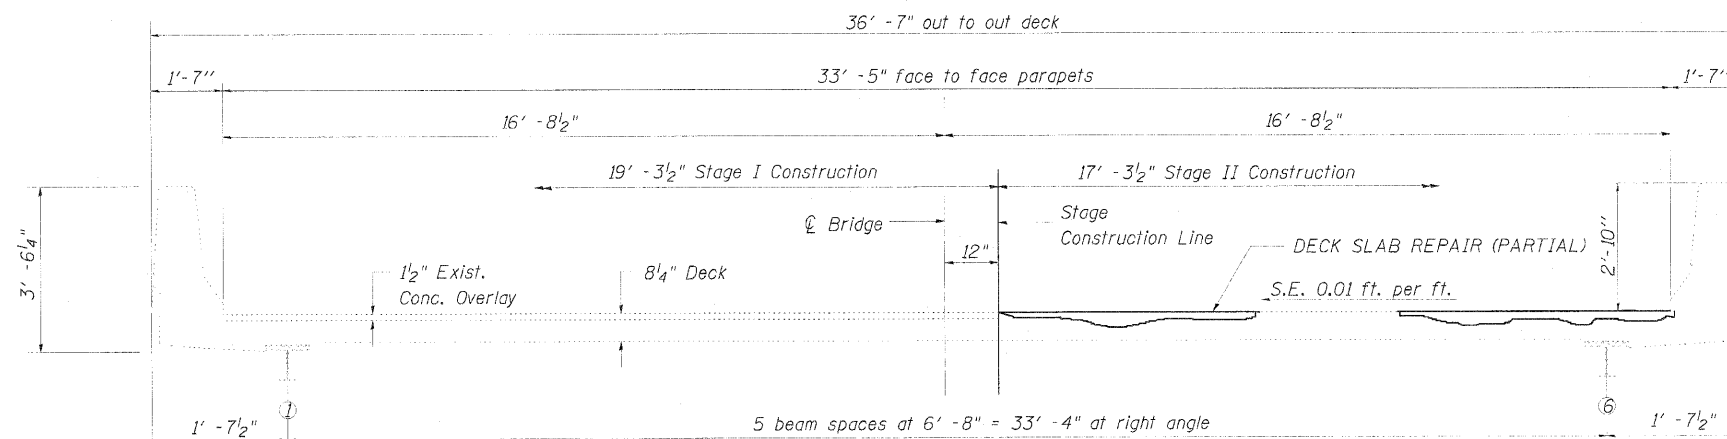

CROSS SECTION
(Looking East)

BILL OF MATERIAL
Westbound

	SQ YD	
DECK SLAB REPAIR (FULL DEPTH, TYPE I)	26	
DECK SLAB REPAIR (FULL DEPTH, TYPE II)	14	
DECK SLAB REPAIR (PARTIAL)	128	

SUPERSTRUCTURE
WEST BOUND LANES
STRUCTURE NO. 081-0019 (W.B.)
FAI ROUTE 280
Rock Island County
Sta. 232+86.50

DATE	07/22/10
BY	MWH
REVIEWED	DPA
DATE	07/22/10

FILE NAME: 0084810 sub-bridgepatchplan	SER NAME: 0084810	DESIGNED: DPA	REVISED:
MODEL NAME: 0084810	PLC: SCALE: 50.0000' = 1"	DRAWN: MWH	REVISED:
PLOT DATE: 07/22/2010	DATE: 07/23/10	CHECKED: DPA	REVISED:

STATE OF ILLINOIS
DEPARTMENT OF TRANSPORTATION

DISTRICT 2 BRIDGE PATCHING
SUPERSTRUCTURE
081-0019

SCALE: NTS SHEET NO. OF SHEETS STA. TO STA.

F.A.I. RTE. 280	SECTION 81-118-1, 118-1A, 118-2, 118-3, 118-4	COUNTY ROCK ISLAND	TOTAL SHEET NO. 503
FED. ROAD DIST. NO. 7	ILLINOIS FED. AID PROJECT 7	CONTRACT NO. 64815	125