



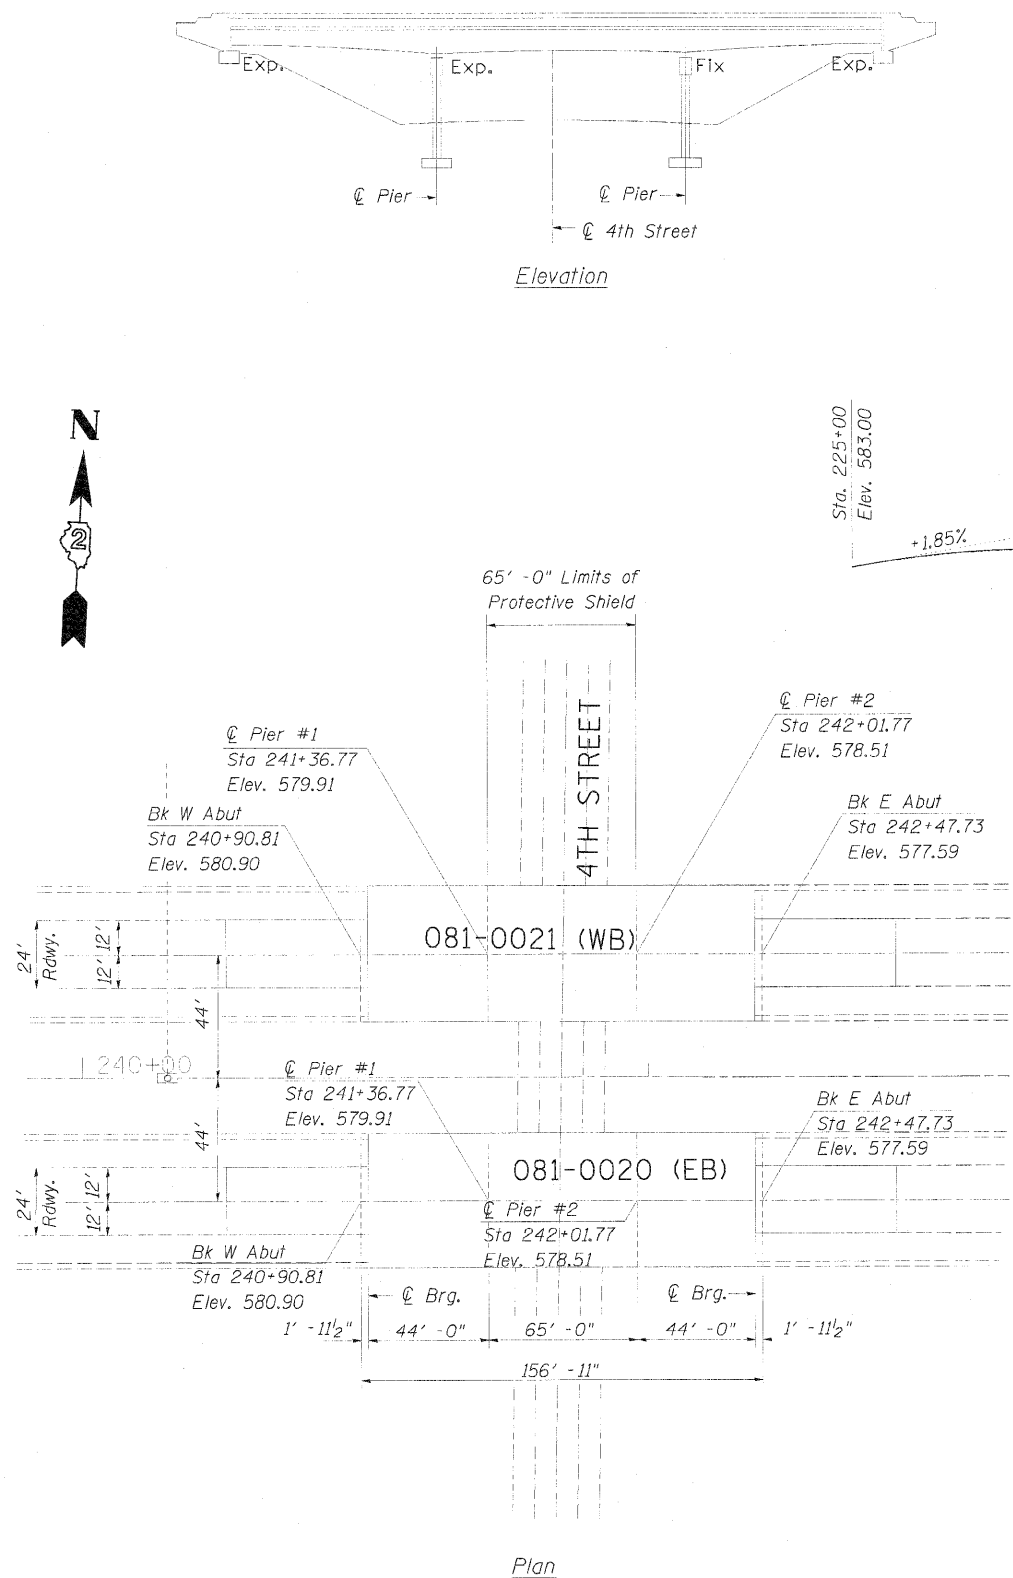

GENERAL NOTES

Plan dimensions and details relative to existing plans are subject to nominal construction variations. The Contractor shall field verify existing dimensions and details affecting new construction and make necessary approved adjustments prior to construction or ordering of materials. Such variations shall not be cause for additional compensation for a change in scope of the work, however, the Contractor will be paid for the quantity actually furnished at the unit price bid for the work.

Existing reinforcement if exposed shall be cleaned and incorporated into the new construction. Cost included with Deck Slab Repair.

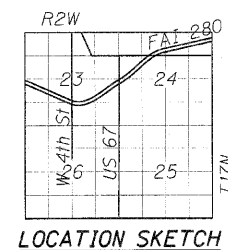

GENERAL PLAN & ELEVATION
I-280 OVER WEST 4th STREET
FAI ROUTE 280
STA. 241+69.27
ROCK ISLAND COUNTY
STRUCTURE NUMBER 081-0021 (W.B.)

DATE	07/23/10
BY	MWH
CHKD	MWH
REV	07/23/10

FILE NAME =	USER NAME = H:\hans\p041	DESIGNED = DPA	REVISED =	STATE OF ILLINOIS DEPARTMENT OF TRANSPORTATION	DISTRICT 2 BRIDGE PATCHING GENERAL PLAN & ELEVATION 081-0020 & 081-0021	SCALE: NTS	SHEET NO. OF SHEETS STA. TO STA.	F.A.I. RTE. 280	SECTION 61-11B-1, 11B-2, 11B-3, 11B-4	COUNTY ROCK ISLAND	TOTAL SHEETS 503	SHEET NO. 126
0204H05-hanstonpac.ctb		DRAWN = MWH	REVISED =					CONTRACT NO. 64815				
MODEL NAME =	PLOT SCALE = 50,000' / 1" =	CHECKED = DPA	REVISED =					FED. ROAD DIST. NO. 7 ILLINOIS FED. AID PROJECT 7				
NOTES	PLOT DATE = 07/23/2010	DATE = 07/23/10	REVISED =									