


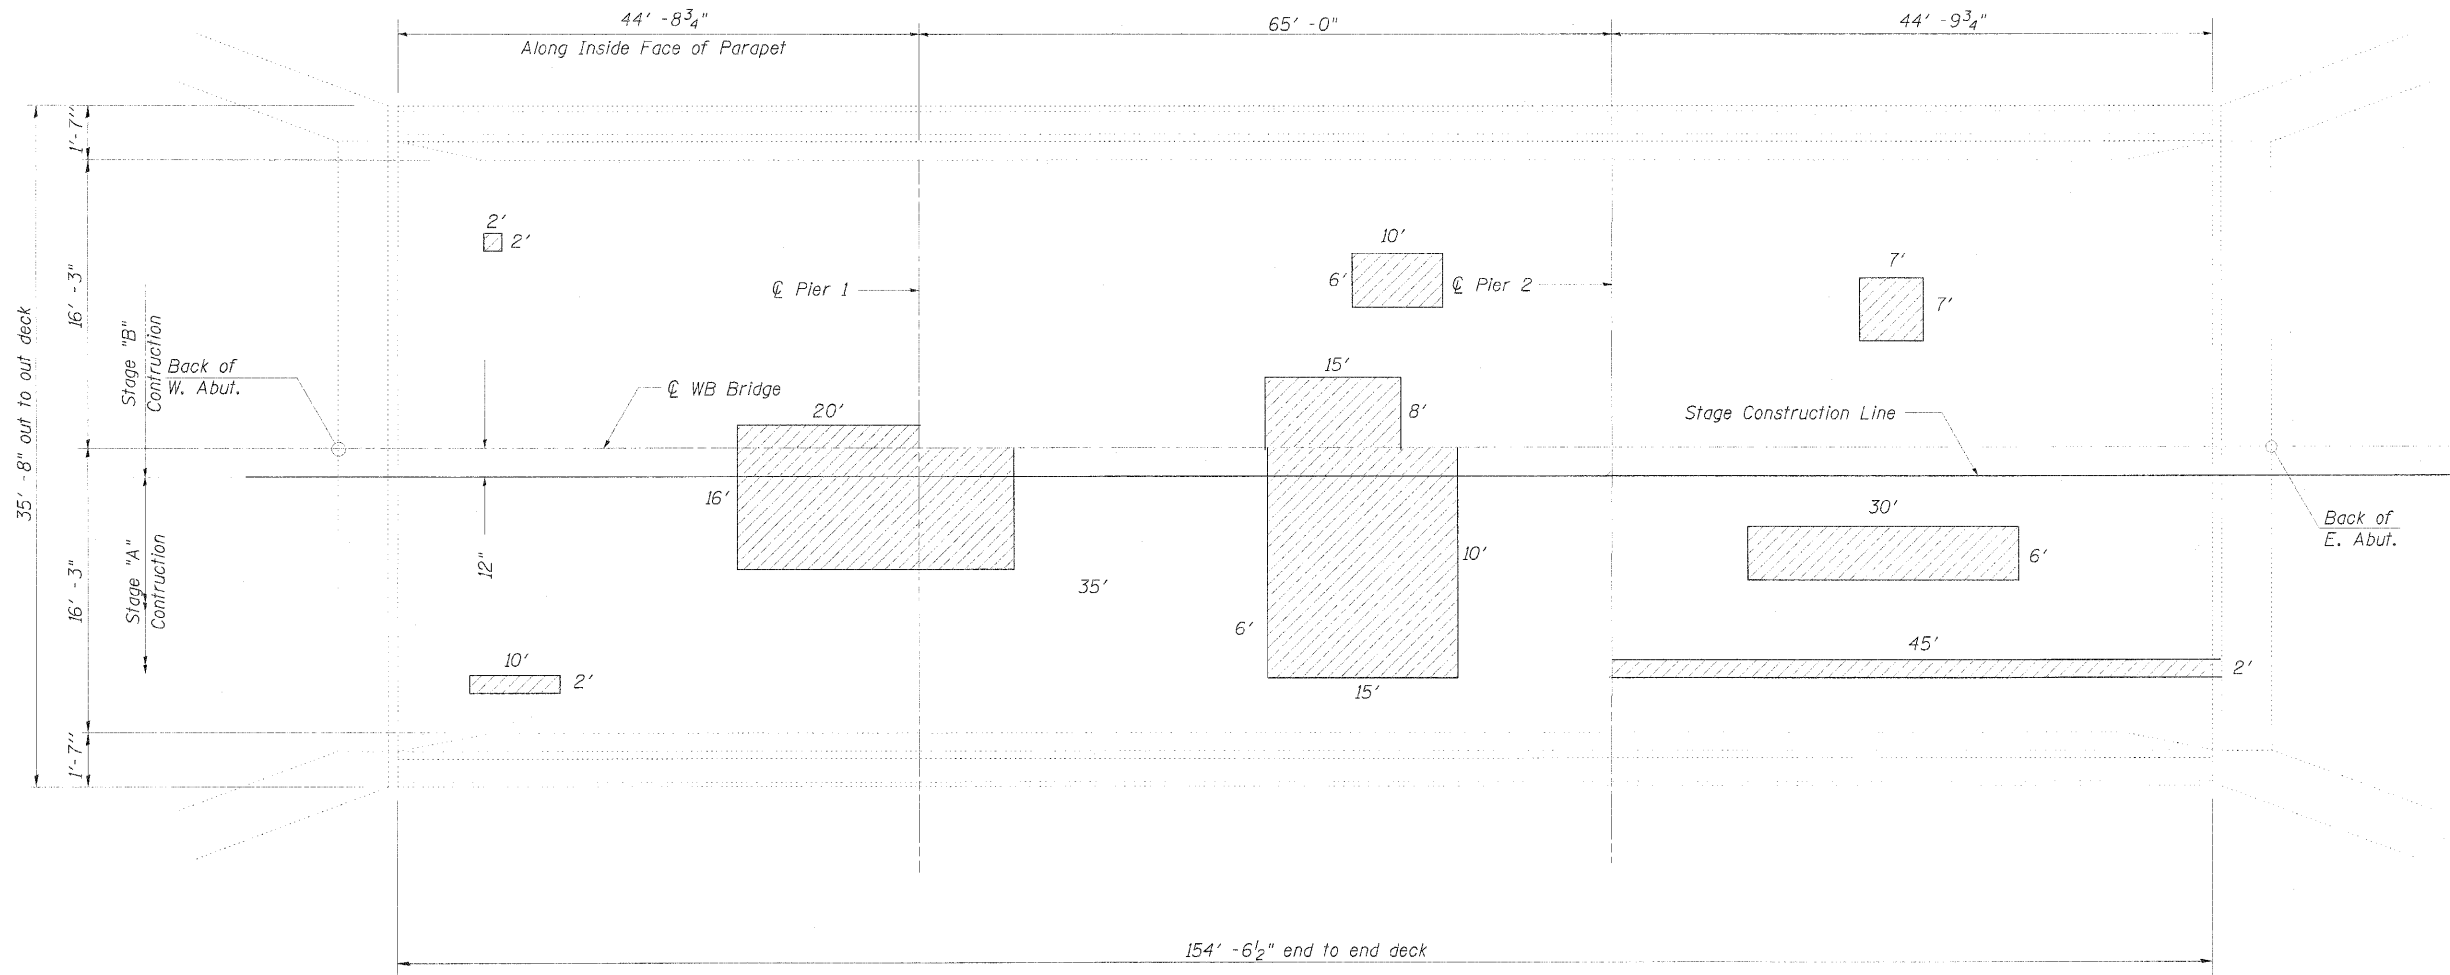


Legend

Potential Deck Slab Repair (Partial)

Date of Survey 10/2009

PLAN

Areas shown for repair are potential areas of deck slab repair. Actual locations and quantities to be determined in the field. Resident Engineer to contact District Bridge Office for assistance with locating patches.

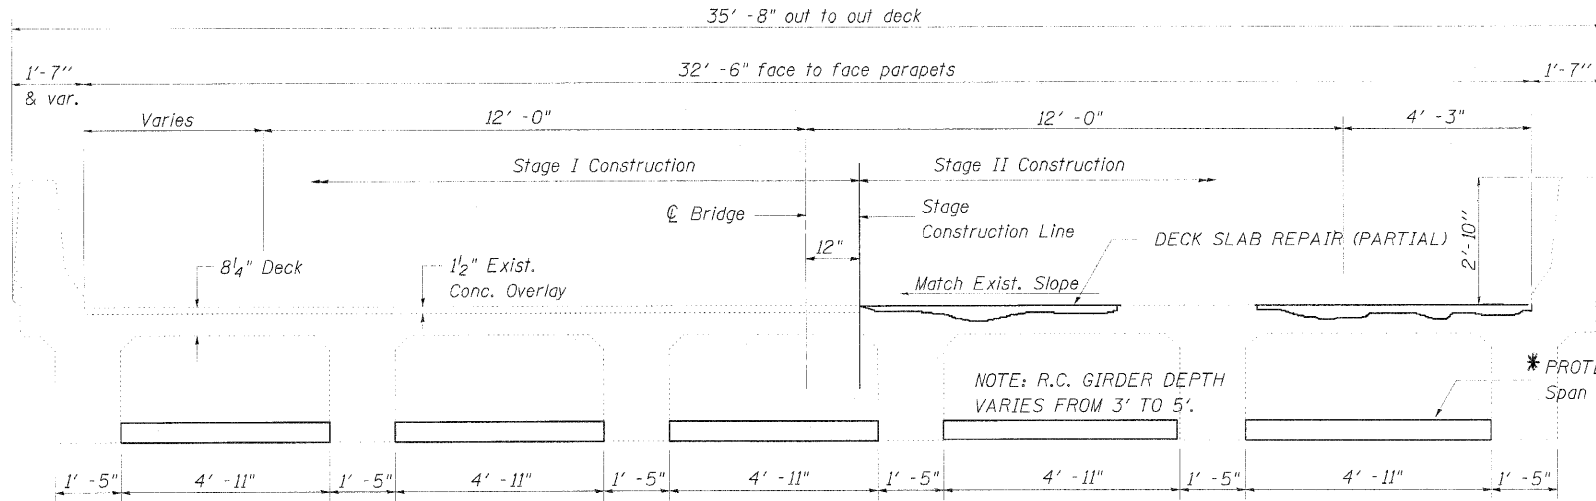

CROSS SECTION
Looking East

BILL OF MATERIAL
Westbound

PROTECTIVE SHIELD	SQ YD	235
DECK SLAB REPAIR (FULL DEPTH, TYPE I)	SQ YD	21
DECK SLAB REPAIR (FULL DEPTH, TYPE II)	SQ YD	11
DECK SLAB REPAIR (PARTIAL)	SQ YD	129

SUPERSTRUCTURE
WEST BOUND LANES
STRUCTURE NO. 081-0021 (W.B.)
FAI ROUTE 280
Rock Island County
Sta. 241+69.27

* Drilling into concrete T-girder's stem is not allowed.

DATE	07/23/10
DRAWN	MWH
REVIEWED	DPA
DATE	07/23/10

FILE NAME =	USER NAME =	DESIGNED =	REVISED =	STATE OF ILLINOIS DEPARTMENT OF TRANSPORTATION		DISTRICT 2 BRIDGE PATCHING SUPERSTRUCTURE 081-0021		F.A.I. RTE.	SECTION	COUNTY	TOTAL SHEETS	SHEET NO.
DDG4815-shs-hb-prs-schdgr	11/10/08/11	DPA	-					280	81-1/1B-1,HB-1,HB-2,VB-1,VB-1R	ROCK ISLAND	503	127
MODEL NAME =	SCALE = 50.0000 / in	CHECKED =	REVISED =					CONTRACT NO. 64815				
MDIS	PLT DATE = 07/22/2010	DATE	07/23/10					FED. ROAD DIST. NO. 7 ILLINOIS FED. AID PROJECT 7				
				SCALE: NTS		SHEET NO. OF SHEETS		STA. TO STA.				