





Profile Grade
Along & Survey F.A.I. Route 280

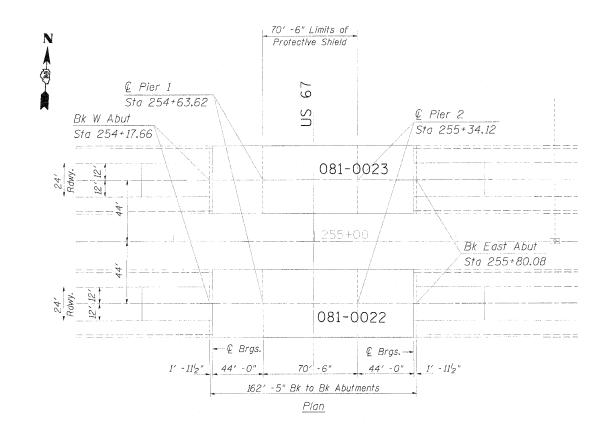

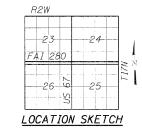

## GENERAL NOTES

Plan dimensions and details relative to existing plans are subject to nominal construction variations. The Contactor shall field verify existing dimensions and details affecting new construction and make necessary approved adjustments prior to construction or ordering of materials. Such variations shall not be cause for additional compensation for a change in scope of the work, however, the Contractor will be paid for the quantity actually furnished at the unit price bid for the work

Existing reinforcement if exposed shall be cleaned and incorporated into the new construction, Cost included with Deck Slab Repair.

GENERAL PLAN & ELEVATION

I-280 OVER US ROUTE 67

FAI ROUTE 280

STA. 254+98.87

ROCK ISLAND COUNTY

STRUCTURE NUMBER 081-0023 (W.B.)

FILE NAME +	USER NAME = Hosau80411	DESIGNED - DPA	REVISED -			STRICT 2 BRIDGE PATCHING		F.A.I.	SECTION	COUNTY	TOTAL SHEET SHEETS NO.
D2548 hight brigetchlogi	The state of the s	DRAWN - MWH	REVISED	STATE OF ILLINOIS	GE	NERAL PLAN & ELEVATION		280 81-	-1(B-1,HB,HB-1,HB-2,VB,VB-1)R	ROCK ISLAND	
MODEL NAME :	PLOT SCALE = 52.3000 '/ 1	CHECKED - DPA	REVISED -	DEPARTMENT OF TRANSPORTATION		081-0022 & 081-0023				CONTRACT	NO. 64815
M03.7	PLOT DATE - 37\22\2000	DATE - 07/23	3/10 REVISED ·		SCALE: NTS SHEET NO.	OF SHEETS STA.	TO STA.	FED. ROAD D	IST. NO. 7 ILLINOIS FED. A	ID PROJECT 7	Section and a second se