



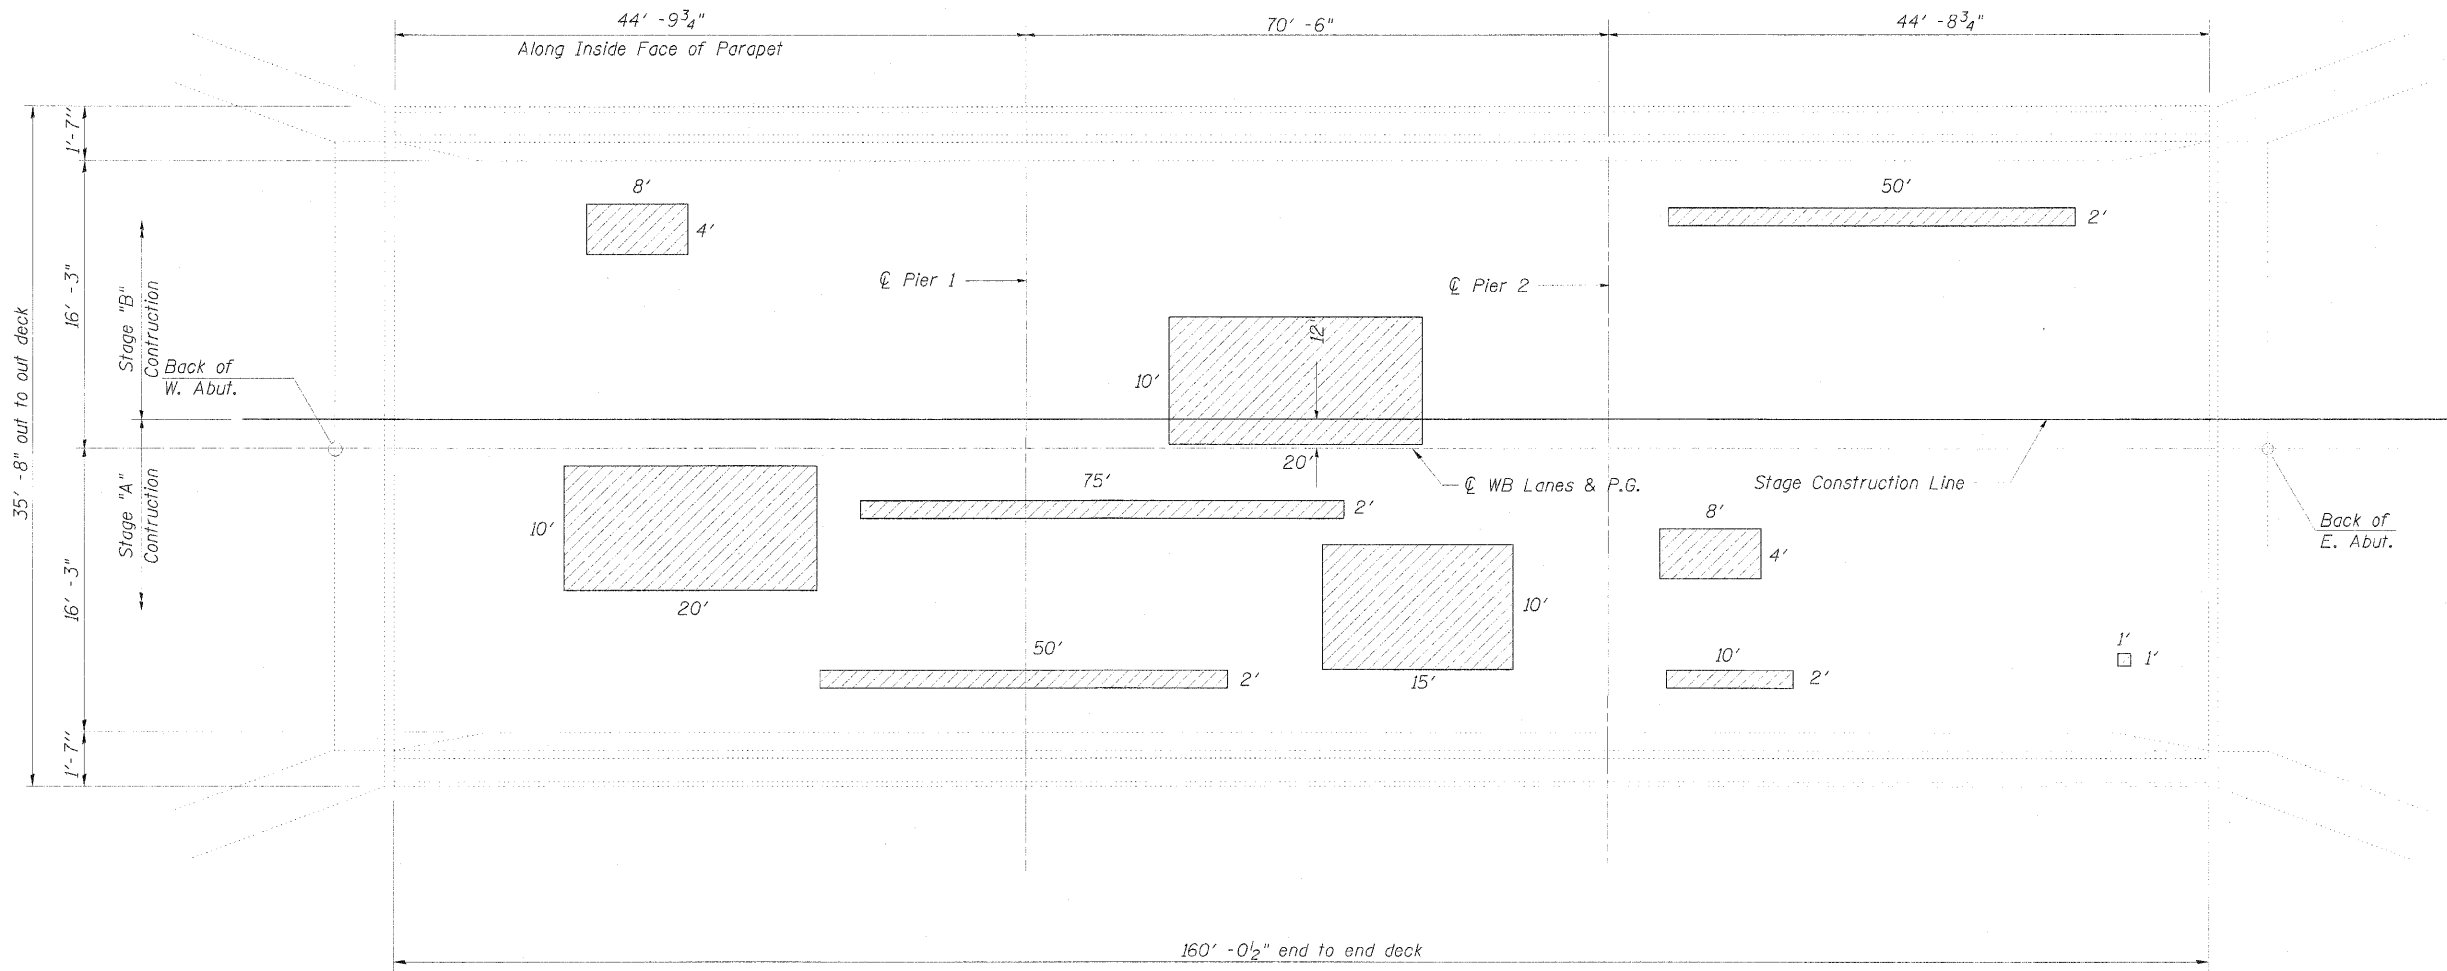

Legend
 Potential Deck Slab Repair (Partial)
Date of Survey 10/2009

PLAN

Areas shown for repair are potential areas of deck slab repair. Actual locations and quantities to be determined in the field. Resident Engineer to contact District Bridge Office for assistance with locating patches.

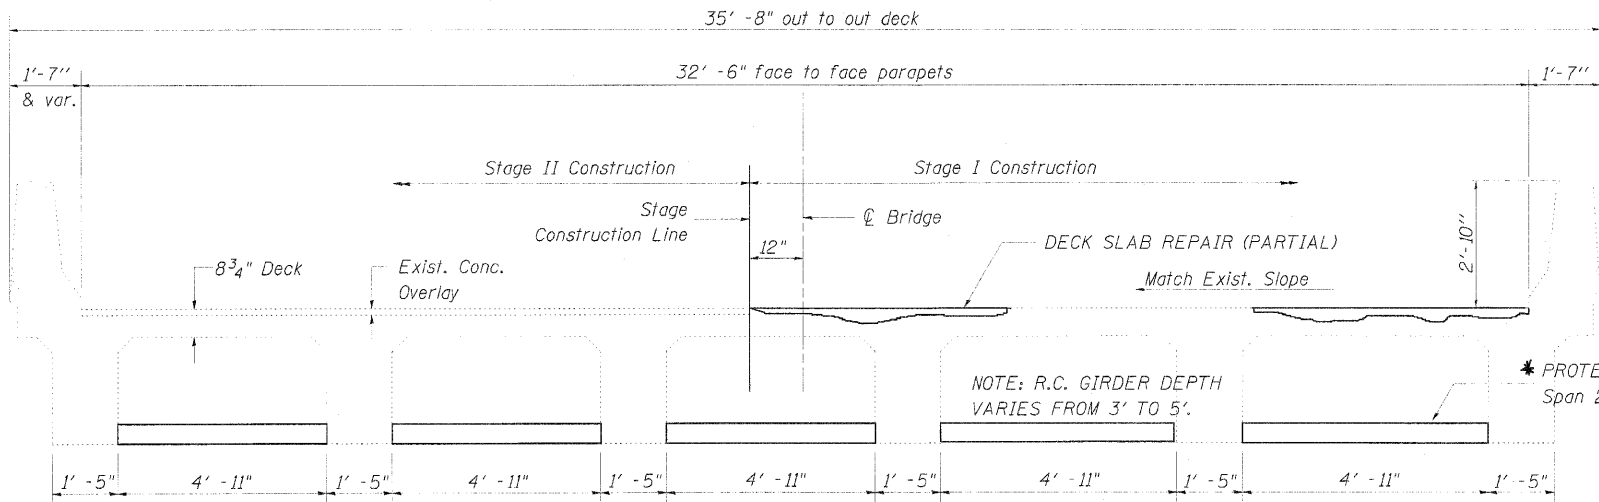

CROSS SECTION
Looking West

BILL OF MATERIAL
Westbound

PROTECTIVE SHIELD	SQ YD	253
DECK SLAB REPAIR (FULL DEPTH, TYPE I)	SQ YD	23
DECK SLAB REPAIR (FULL DEPTH, TYPE II)	SQ YD	10
DECK SLAB REPAIR (PARTIAL)	SQ YD	110

SUPERSTRUCTURE
WEST BOUND LANES
STRUCTURE NO. 081-0023 (W.B.)
FAI ROUTE 280
Rock Island County
Sta. 254+98.87

* Drilling into concrete T-girder's stem is not allowed.

DESIGNED	DPA	07/23/10
DRAWN	MWH	07/23/10
CHECKED	DPA	07/23/10
REVIEWED	DPA	07/23/10

FILE NAME =		USER NAME = bupul2241		DESIGNED	DPA	REVISED	-	STATE OF ILLINOIS DEPARTMENT OF TRANSPORTATION				DISTRICT 2 BRIDGE PATCHING SUPERSTRUCTURE 081-0023				F.A.I. RTE. 280		SECTION		COUNTY	TOTAL SHEETS	SHEET NO.
0264815-Sub Lm Patching				DRAWN	MWH	REVISED	-											81-1B-1,1B,HB-1,HB-2,VB,VB-1R		ROCK ISLAND	503	129
MODEL NAME =		PLOT SCALE = 30.2000 1" = 1'		CHECKED	DPA	REVISED	-											CONTRACT NO. 64815				
NOTES		PLOT DATE = 07/22/2010		DATE	07/23/10	REVISED	-											FED. ROAD DIST. NO. 7 ILLINOIS FED. AID PROJECT 7				
SCALE: NTS				SHEET NO.		OF SHEETS		STA.		TO STA.												