


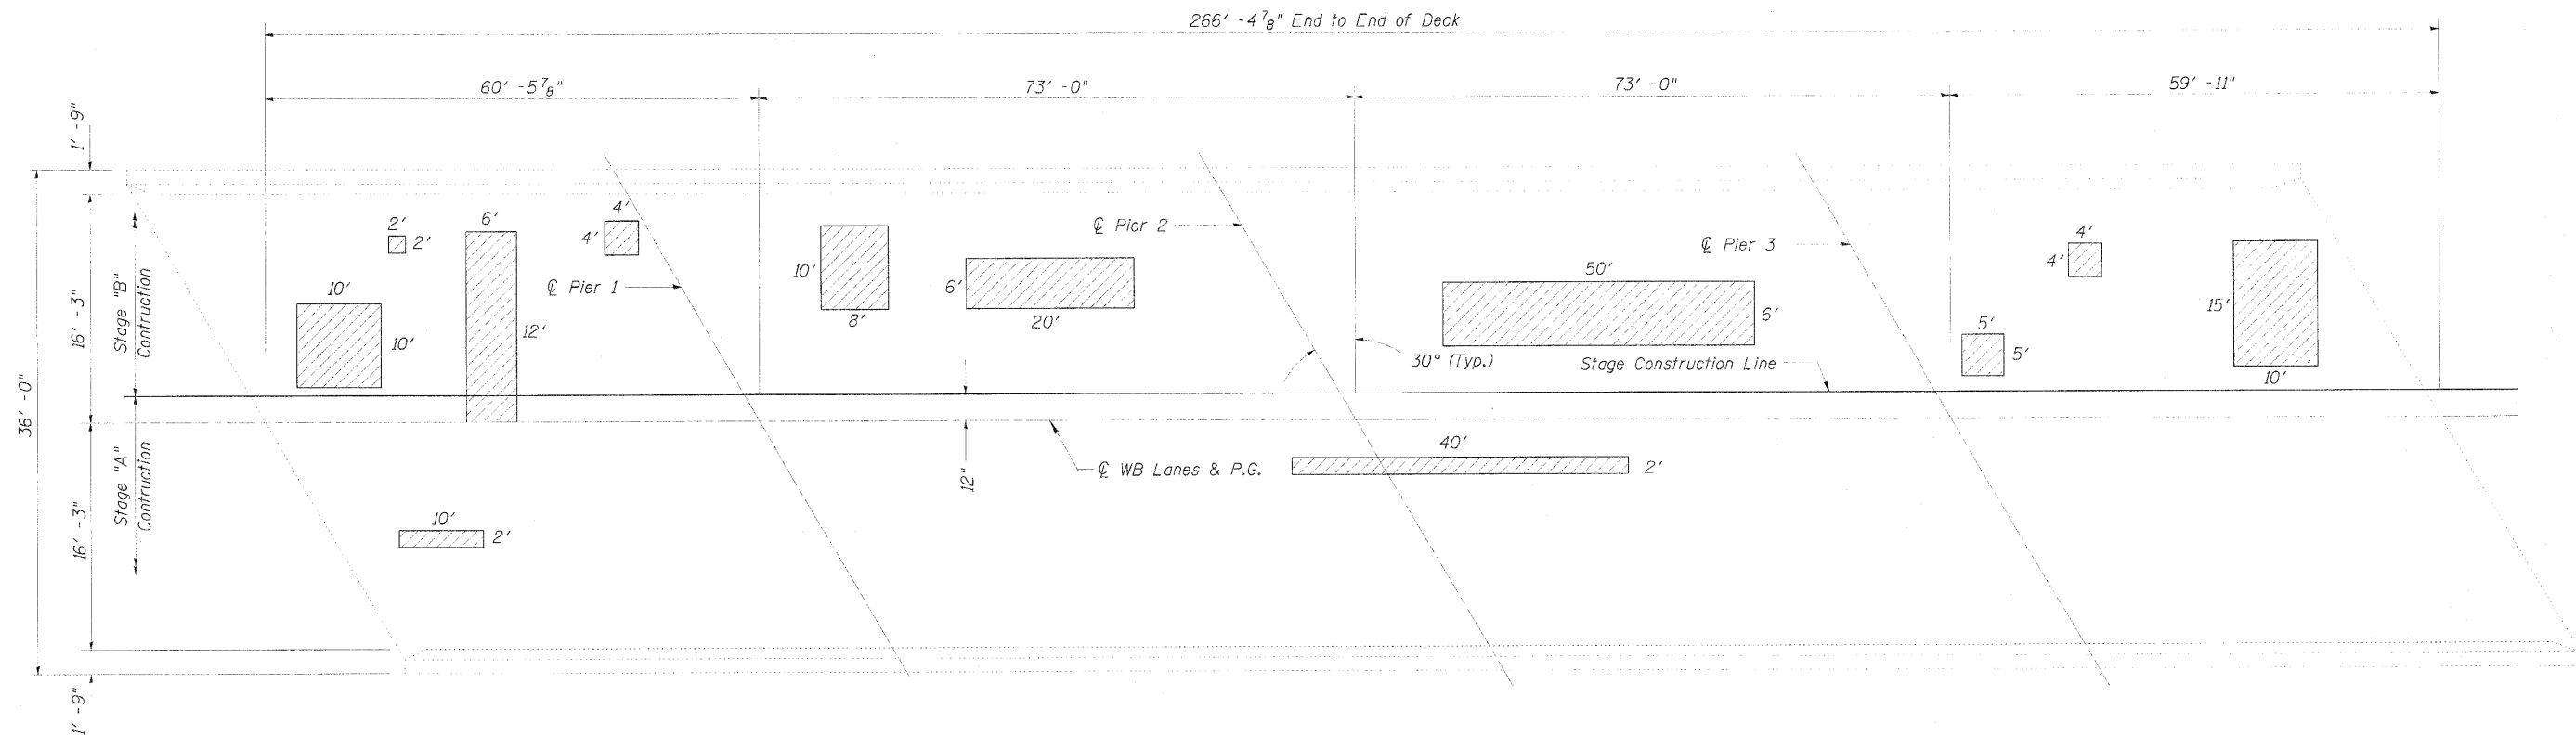


PLAN

Areas shown for repair are potential areas of deck slab repair.
Actual locations and quantities to be determined in the field.
Resident Engineer to contact District Bridge Office for assistance
with locating patches.

Legend

 Potential Deck Slab Repair (Partial)

Date of Survey 10/2009

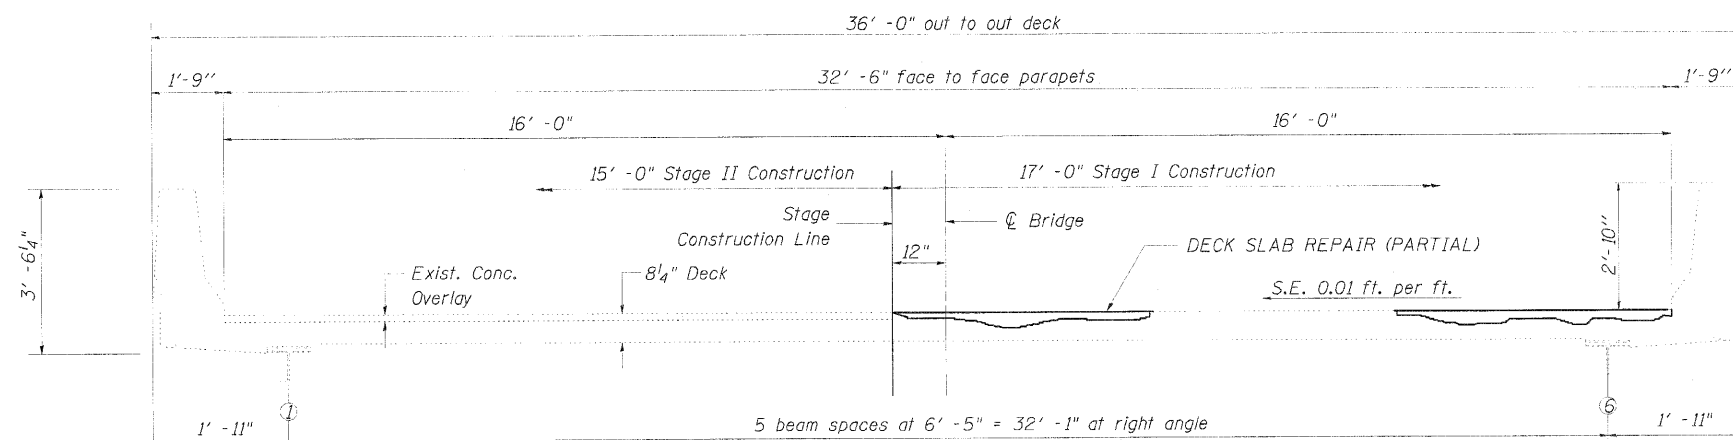

CROSS SECTION
(Looking East)

BILL OF MATERIAL

Westbound

DECK SLAB REPAIR (FULL DEPTH, TYPE I)	SQ YD	35
DECK SLAB REPAIR (FULL DEPTH, TYPE II)	SQ YD	19
DECK SLAB REPAIR (PARTIAL)	SQ YD	110

SUPERSTRUCTURE
WEST BOUND LANES
STRUCTURE NO. 081-0024 (W.B.)
FAI ROUTE 280
Rock Island County
Sta. 264+83.02

LAYOUT	MWH	01/20/00
DRAWN	MWH	01/20/00
REVIEWED	DPA	01/23/00

FILE NAME =	USER NAME = Haseg00411	DESIGNED - DPA	REVISED -	STATE OF ILLINOIS DEPARTMENT OF TRANSPORTATION	DISTRICT 2 BRIDGE PATCHING SUPERSTRUCTURE						F.A.I. RTE.	SECTION	COUNTY	TOTAL SHEETS	SHEET NO.
Q2942.5-ent-brnpatch.dgn		DRAWN - MWH	REVISED -								280	81-WB-1-BWB-1WB-2WBWB-1R	ROCK ISLAND	503	131
MODEL NAME =	PLOT SCALE = 20.000' / 1"	CHECKED - DPA	REVISED -		081-0025						CONTRACT NO. 64815				
NOTES:	PLOT DATE = 07/22/2010	DATE = 07/23/10	REVISED -		SCALE: NTS SHEET NO. OF SHEETS STA. TO STA.						FED. ROAD DIST. NO. 7 ILLINOIS FED. AID PROJECT 7				