




Elevation

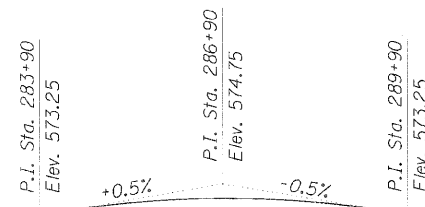

Profile Grade  
Along Centerline Survey F.A.I. Route 280

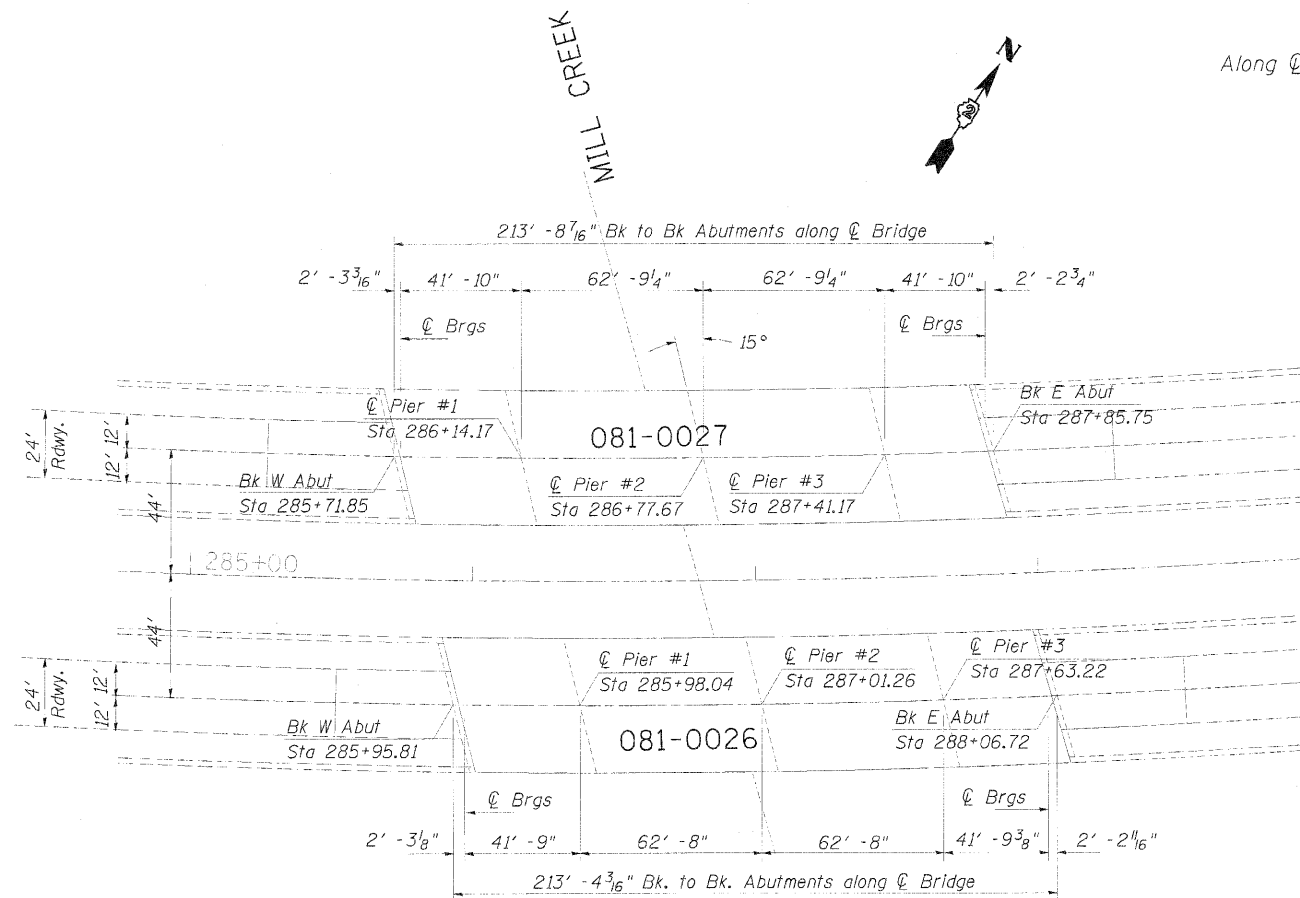

Plan

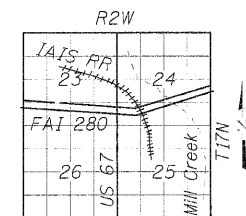

LOCATION SKETCH

# GENERAL NOTES

Plan dimensions and details relative to existing plans are subject to nominal construction variations. The Contractor shall field verify existing dimensions and details affecting new construction and make necessary approved adjustments prior to construction or ordering of materials. Such variations shall not be cause for additional compensation for a change in scope of the work, however, the Contractor will be paid for the quantity actually furnished at the unit price bid for the work.

Existing reinforcement if exposed shall be cleaned and incorporated into the new construction. Cost included with Deck Slab Repair.

GENERAL PLAN & ELEVATION  
I-280 OVER MILL CREEK  
FAI ROUTE 280  
STA. 286+90  
ROCK ISLAND COUNTY  
STRUCTURE NUMBER 081-0027 (W.B.)

|          |     |          |
|----------|-----|----------|
| DESIGNED | DPA | 07/20/10 |
| DRAWN    | MWH | 07/20/10 |
| CHECKED  | DPA | 07/20/10 |
| REVIEWED | DPA | 07/20/10 |

|                 |                              |                 |           |
|-----------------|------------------------------|-----------------|-----------|
| FILE NAME =     | USER NAME = mssc20412        | DESIGNED = DPA  | REVISED = |
| PROJECT NAME =  | PROJECT SCALE = 1/8" = 1'-0" | DRAWN = MWH     | REVISED = |
| DATE = 07/23/10 | DATE = 07/23/10              | CHECKED = DPA   | REVISED = |
|                 |                              | DATE = 07/23/10 | REVISED = |

STATE OF ILLINOIS  
DEPARTMENT OF TRANSPORTATION

DISTRICT 2 BRIDGE PATCHING  
GENERAL PLAN & ELEVATION  
081-0026 & 081-0027

SCALE: NTS SHEET NO. OF SHEETS STA. TO STA.

| F.A.I. RTE. | SECTION                              | COUNTY      | TOTAL SHEETS          | SHEET NO.                   |
|-------------|--------------------------------------|-------------|-----------------------|-----------------------------|
| 280         | 81-11B-1,11B,11B-1,11B-2,11B,11B-11R | ROCK ISLAND | 503                   | 132                         |
|             |                                      |             | CONTRACT NO.          | 64815                       |
|             |                                      |             | FED. ROAD DIST. NO. 7 | ILLINOIS FED. AID PROJECT 7 |