





Legend

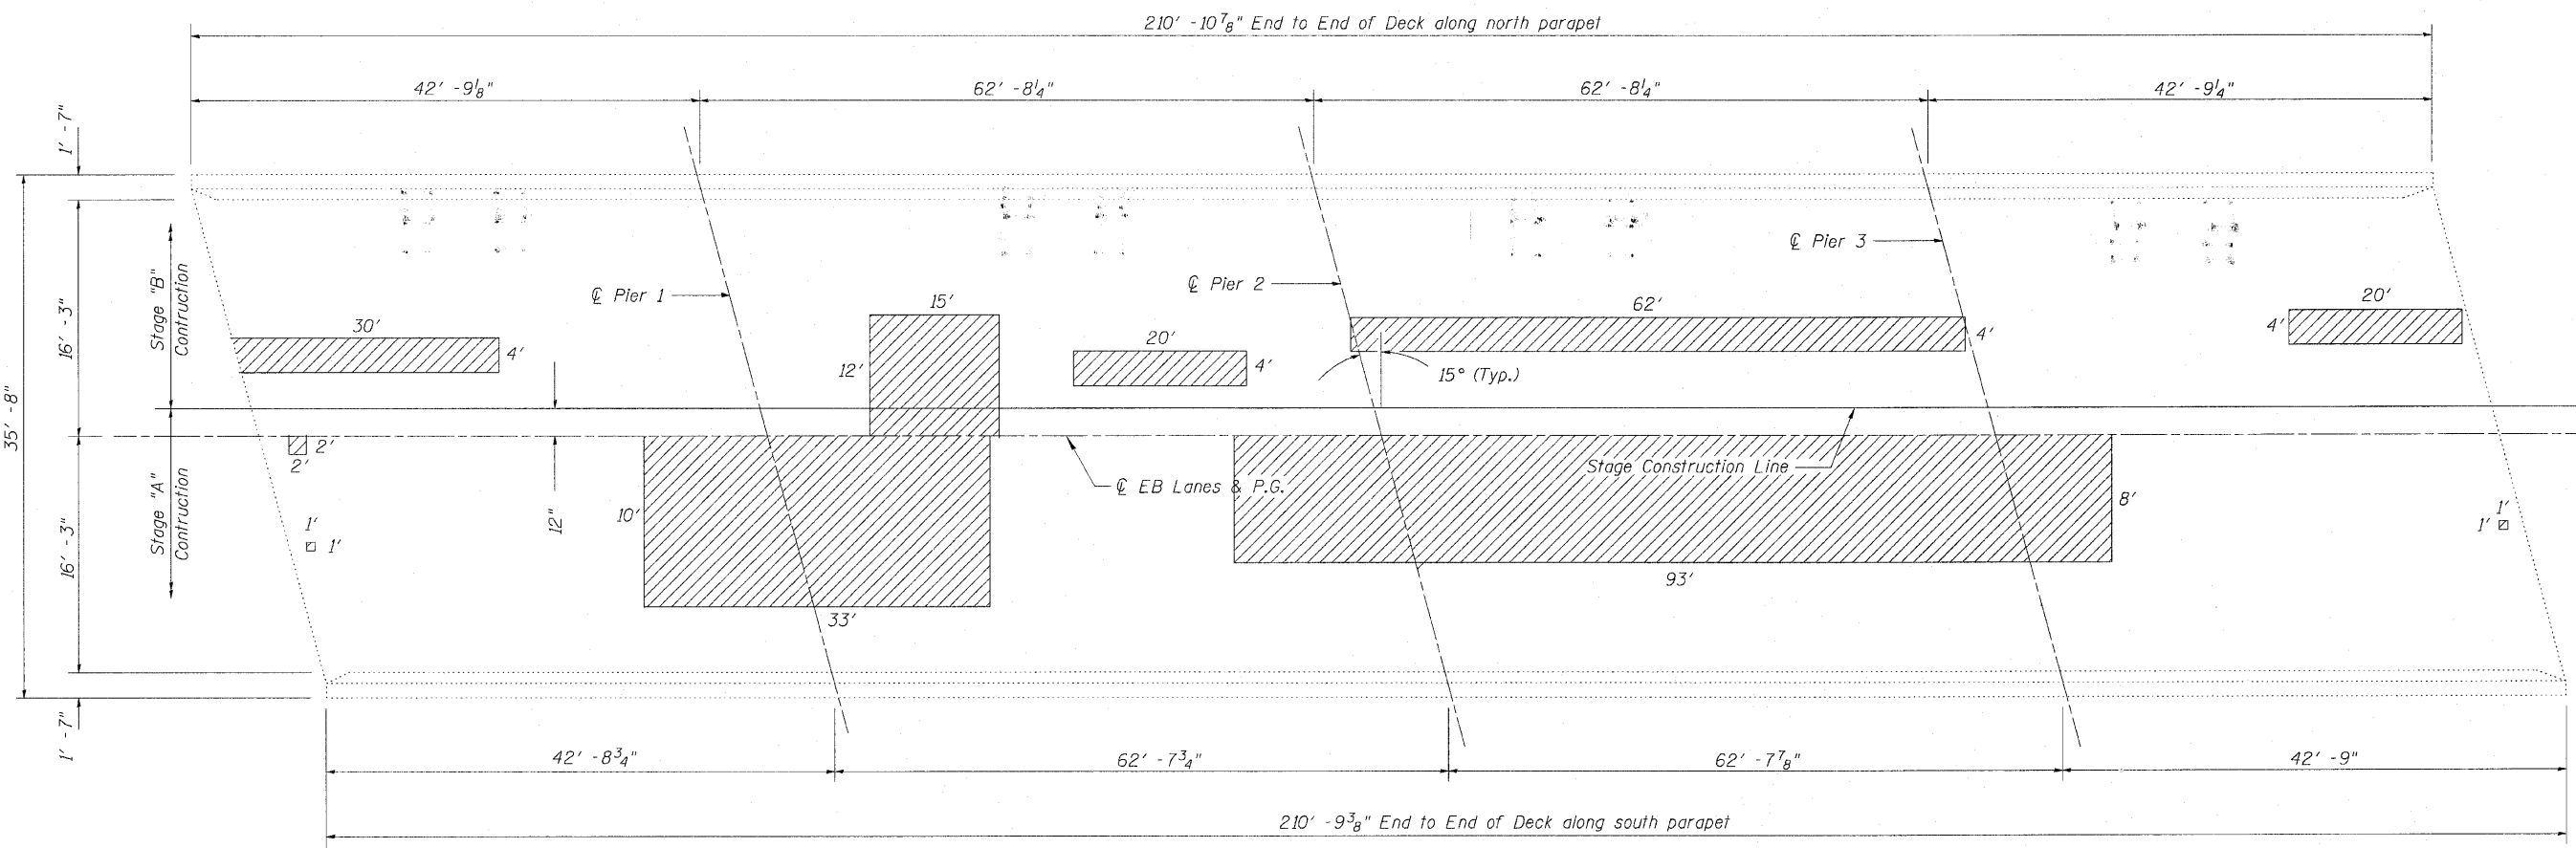

Date of Survey 10/2009

PLAN

Areas shown for repair are potential areas of deck slab repair.
Actual locations and quantities to be determined in the field.
Resident Engineer to contact District Bridge Office for assistance
with locating patches.

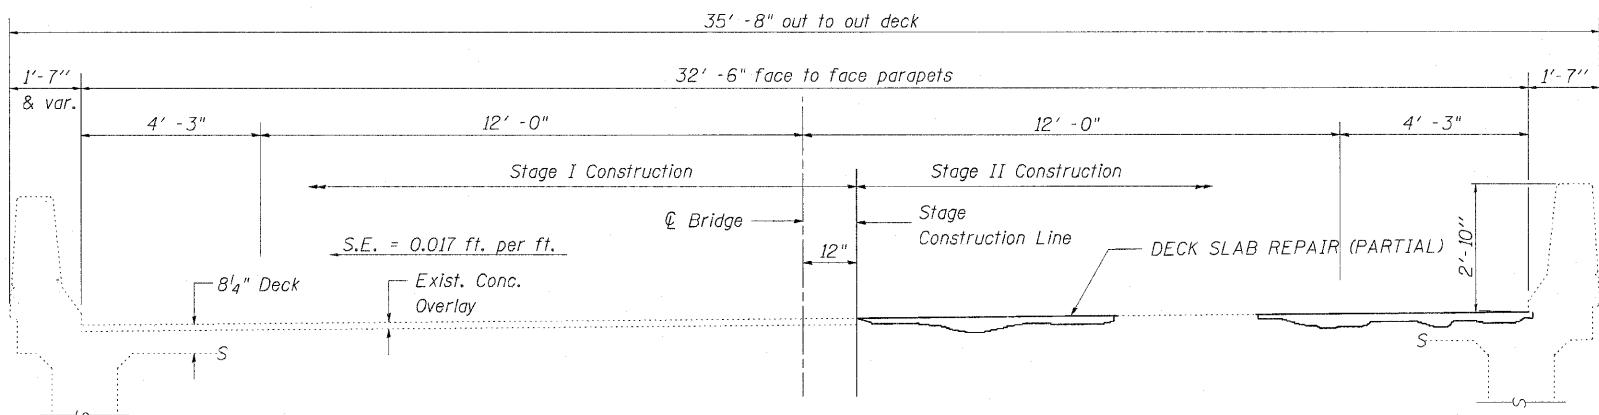

CROSS SECTION
(Looking East)

BILL OF MATERIAL
Westbound

DECK SLAB REPAIR (FULL DEPTH, TYPE I)	SQ YD	28
DECK SLAB REPAIR (FULL DEPTH, TYPE II)	SQ YD	15
DECK SLAB REPAIR (PARTIAL)	SQ YD	200

SUPERSTRUCTURE
WEST BOUND LANES
STRUCTURE NO. 081-0027 (W.B.)
FAI ROUTE 280
Rock Island County
Sta. 286+90

• 81-1(B-1, HB, HB-1, HB-2, VB, VB-1)R

FILE NAME =	USER NAME = condermanee	DESIGNED -	REVISED -	STATE OF ILLINOIS DEPARTMENT OF TRANSPORTATION	SUPERSTRUCTURE 081-0027	SCALE: _____	SHEET NO. _____ OF _____ SHEETS	STA. _____ TO STA. _____	F.A.I. RTE. 280	SECTION *	COUNTY ROCK ISLAND	TOTAL SHEETS 133 A	SHEET NO. 64815
c:\pw\work\pwrds\condermanee\d0179717\	204502.br-patch-shd.dgn	DRAWN -	REVISED -										
	PLOT SCALE = 50.0000' / IN.	CHECKED -	REVISED -										
	PLOT DATE = Tue Aug 31 10:00:42 2010	DATE -	REVISED -										