



Notes:
See Sheet 25 of 50 for Sections C-C & D-D and View E-E.
a₁₀₅(E) thru a₁₀₆(E) bar spacings measured along ϕ Rowy.

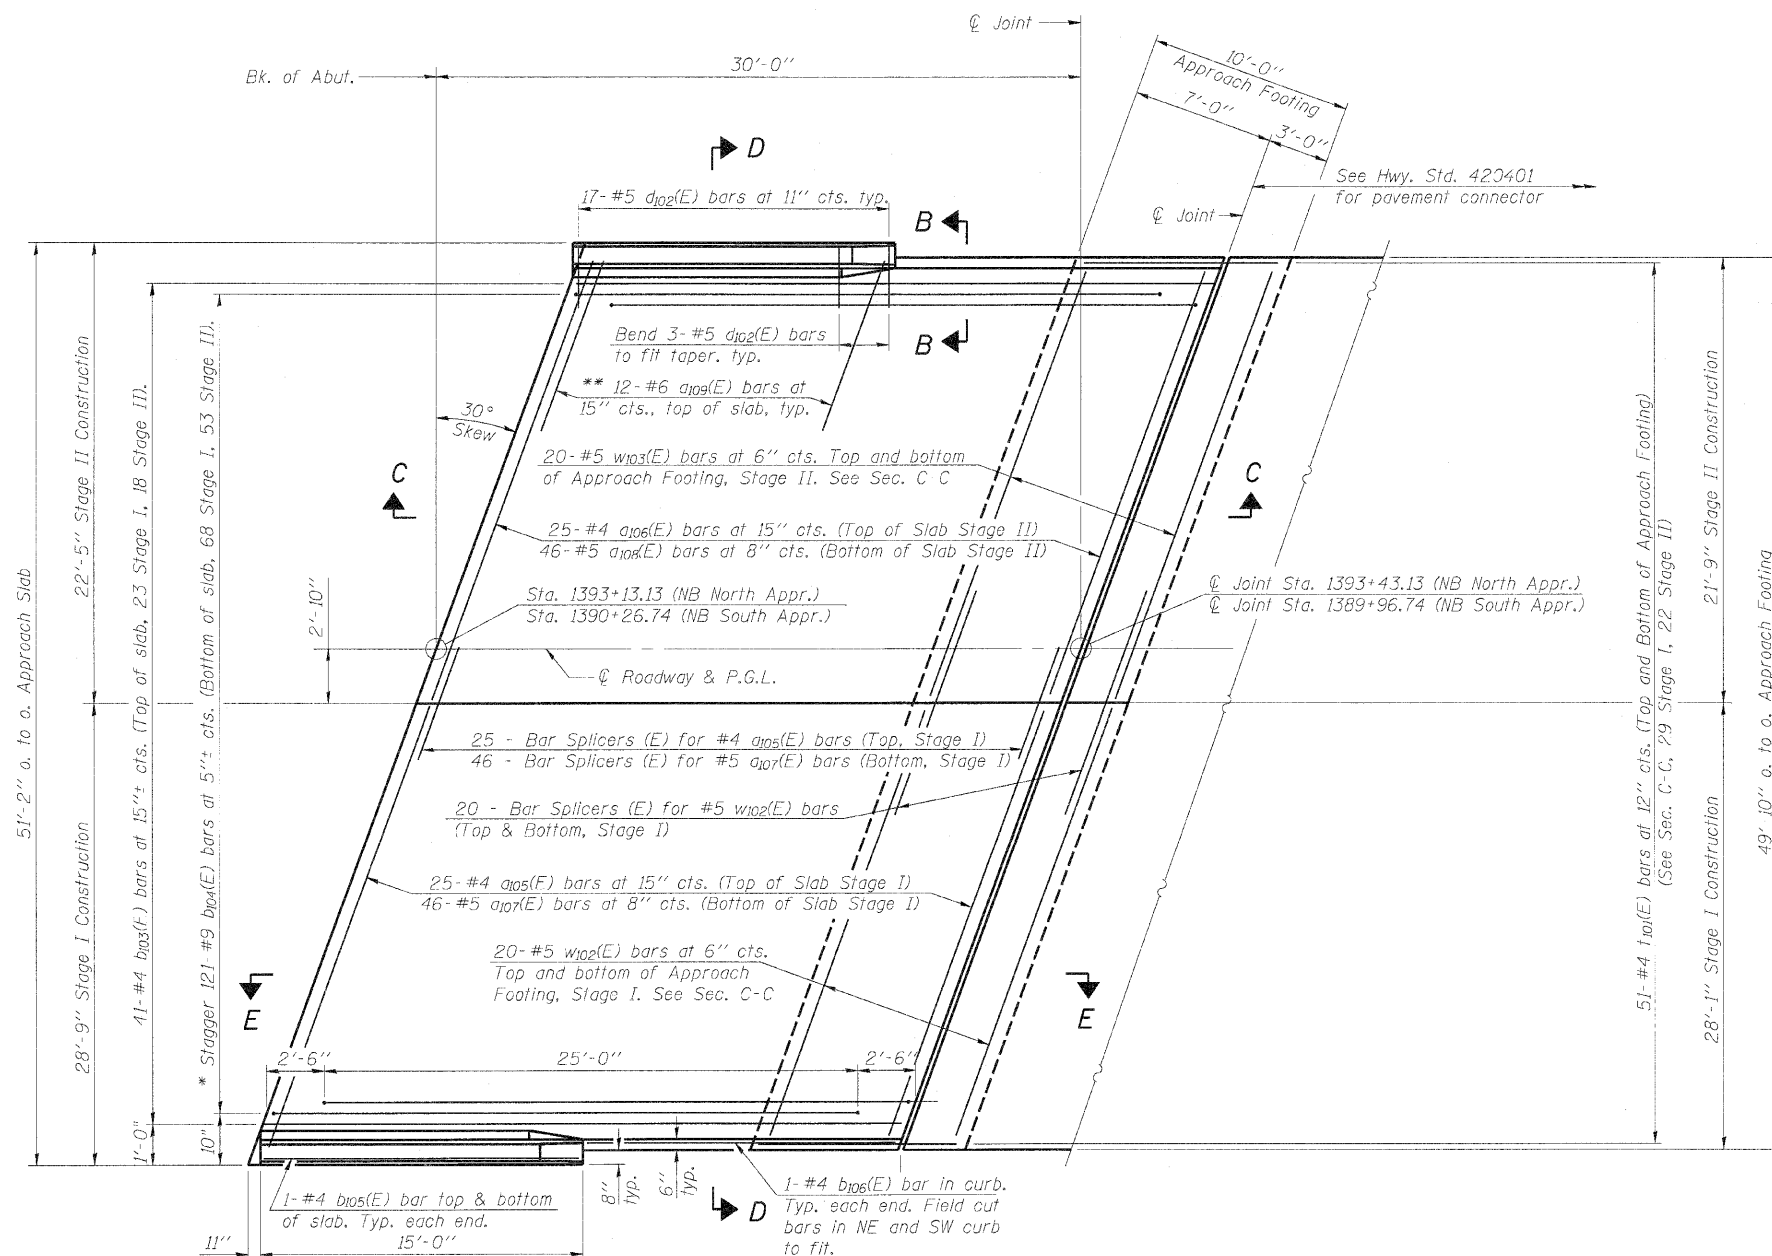

PLAN


(NB North Approach Shown, NB South Approach similar)

- * Tilt #9 b₁₀₄(E) bars as required to maintain clearance.
- ** Space between a₁₀₅(E) or a₁₀₆(E) bars, typ. each parapet.

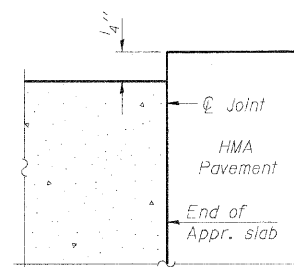

FLEXIBLE PAVEMENT

DETAIL A

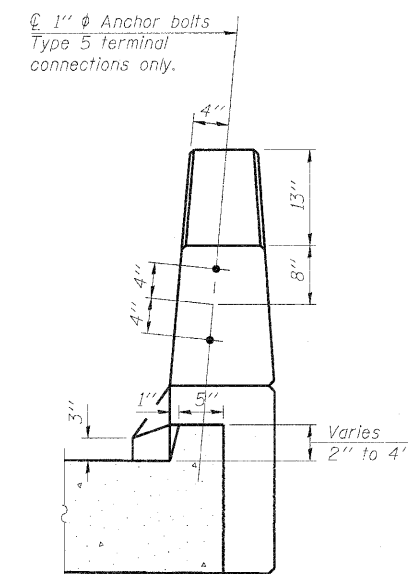

VIEW B-B

BRIDGE APPROACH SLAB DETAILS - N.B.
STRUCTURE NUMBERS 081-0188 (S.B.) & 081-0189 (N.B.)

PROFESSIONAL DESIGN FIRM LICENSE #184-001084

© Copyright Hanson Professional Services Inc. 2010



JOB NO.
05R1532A
DATE
07/23/10

SHEET NO. 24
50 SHEETS

F.A.I. RTE.	SECTION	COUNTY	TOTAL SHEETS	SHEET NO.
280	81-1(HB)R	Rock Island	503	157
CONTRACT NO. 64815				
ILLINOIS FED. AID PROJECT				