


Note: Four steps monolithically with cap.

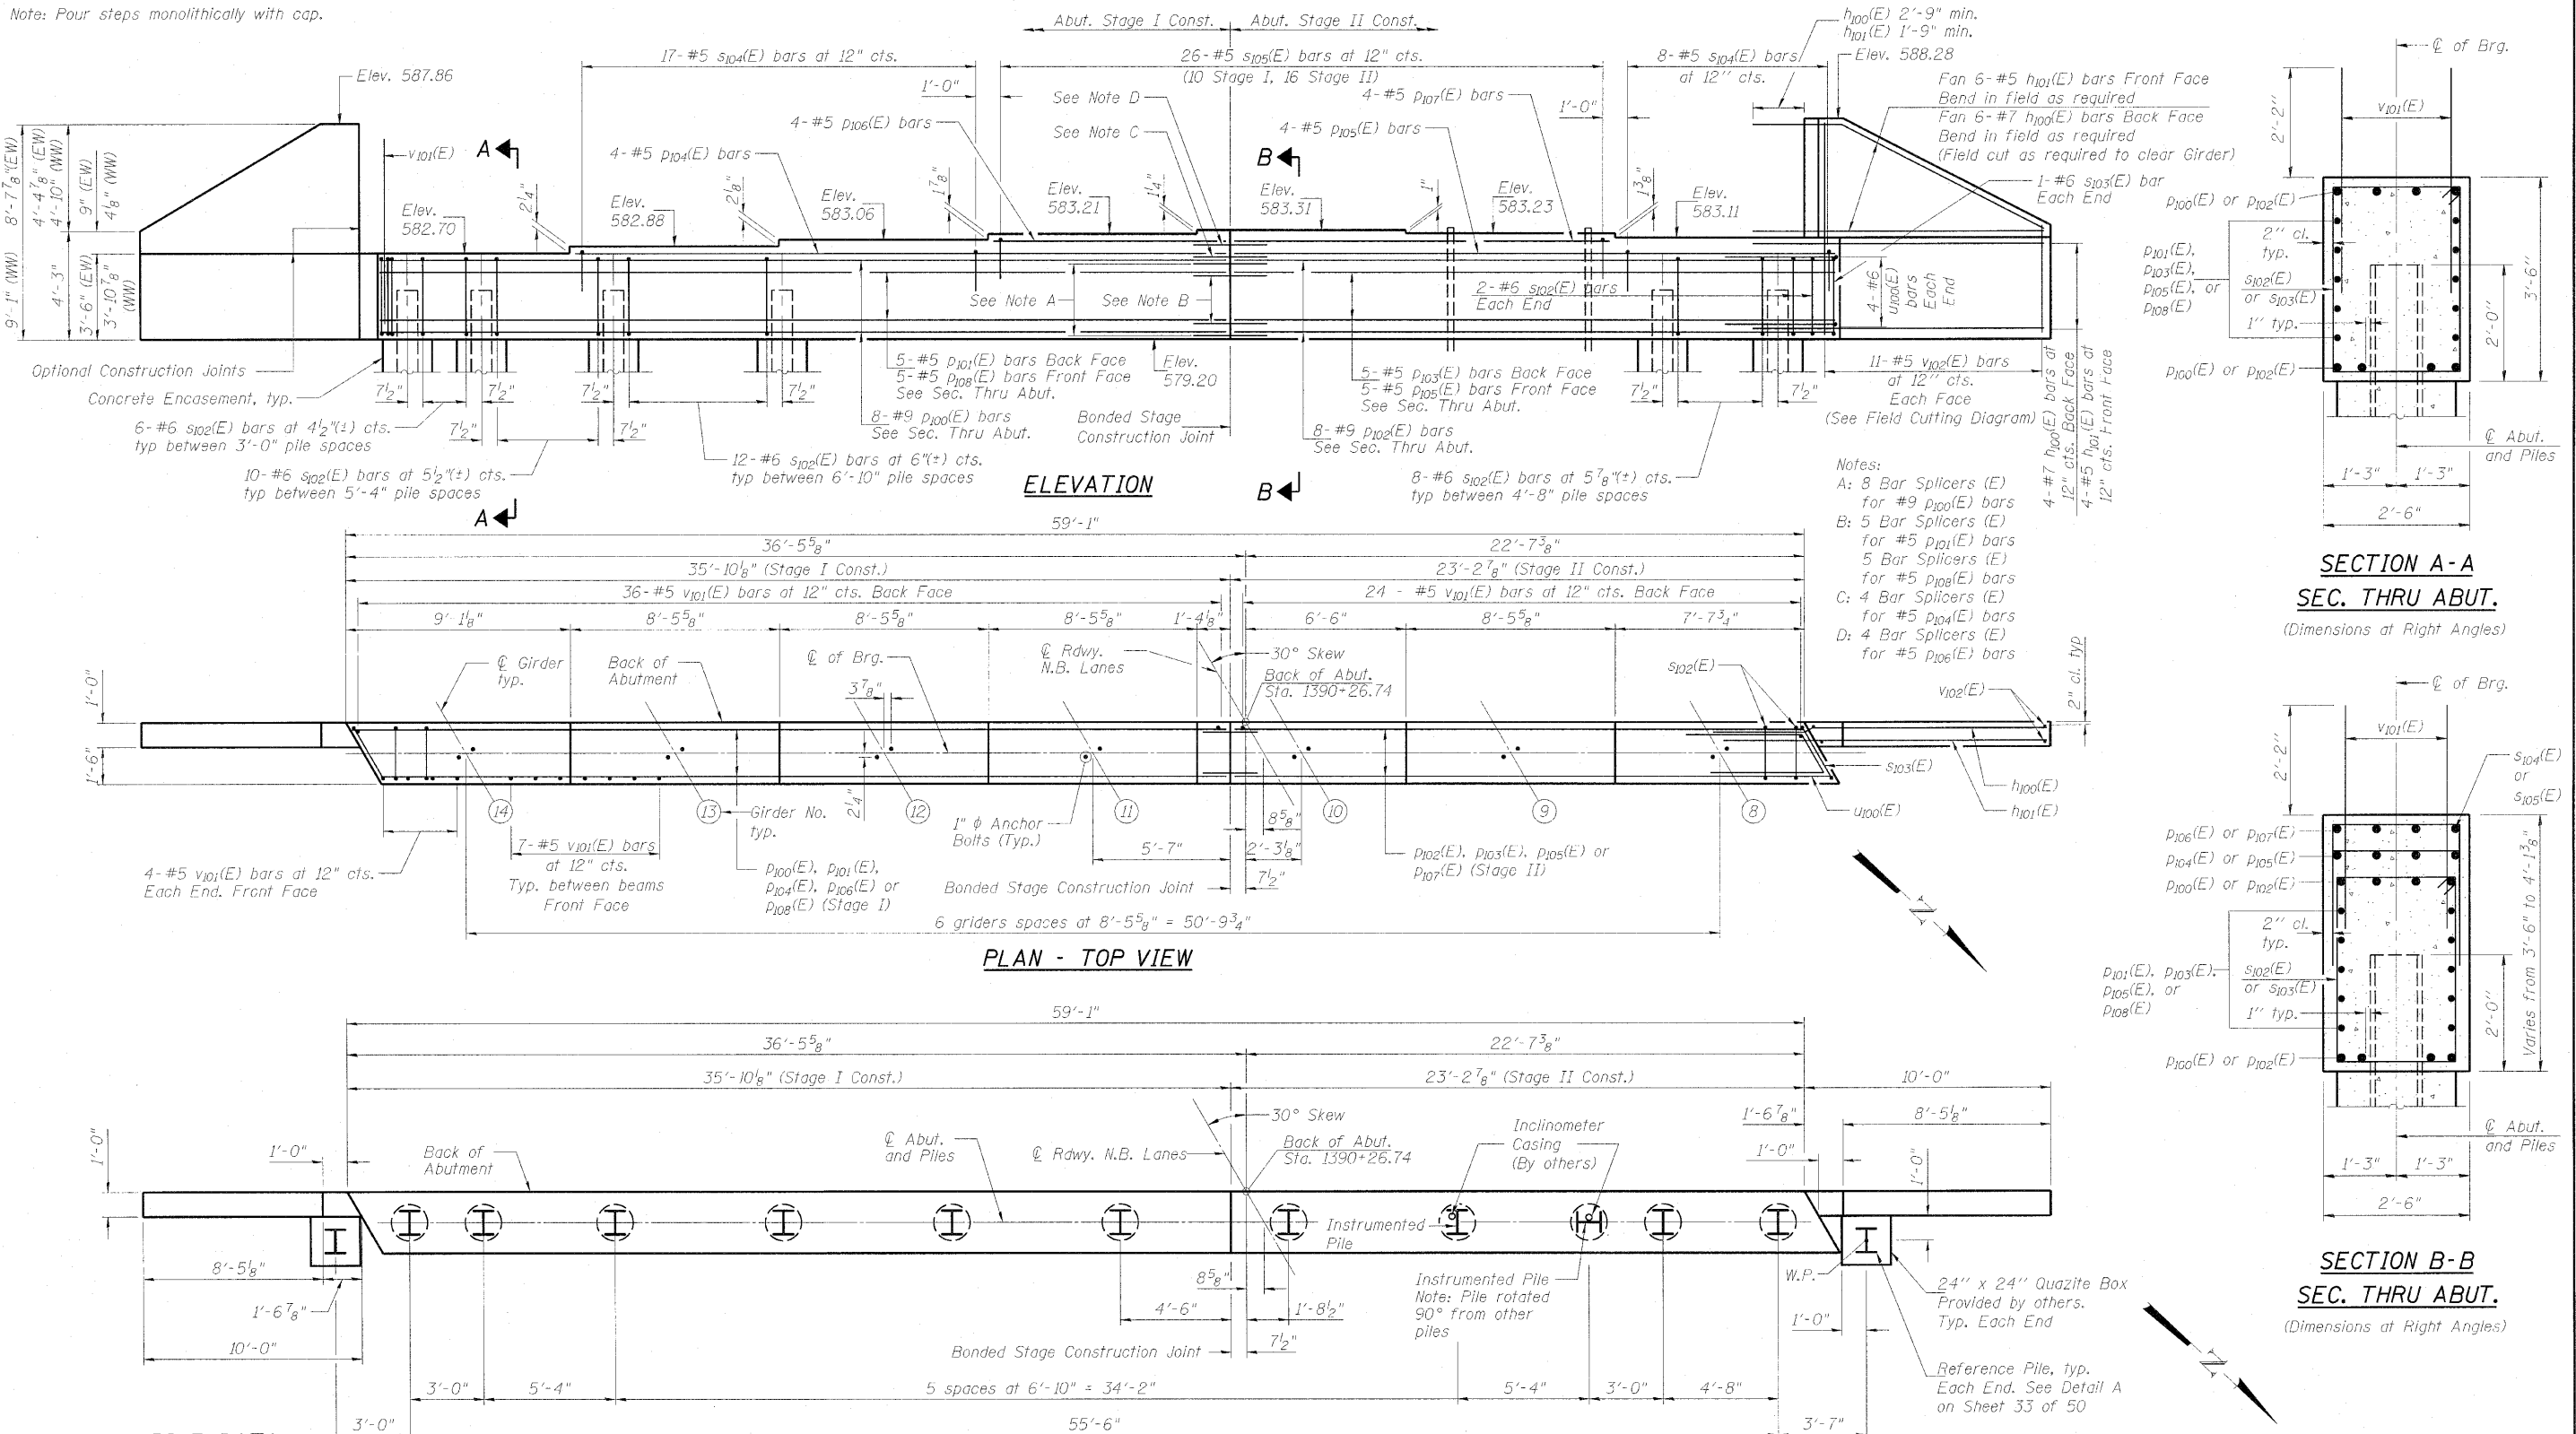

PROFESSIONAL DESIGN FIRM LICENSE #184-001084		F.A.I. RTE.		SECTION		COUNTY		TOTAL SHEETS		SHEET NO.	
© Copyright Hanson Professional Services Inc.		05R1532A		SHEET NO. 32		Rock Island		503		165	
Hanson Professional Services Inc.		50 SHEETS		81-11(B)R		CONTRACT NO. 64815					
		05/21/10				ILLINOIS		FED. AID PROJECT			