


Note: Pour steps monolithically with cap.

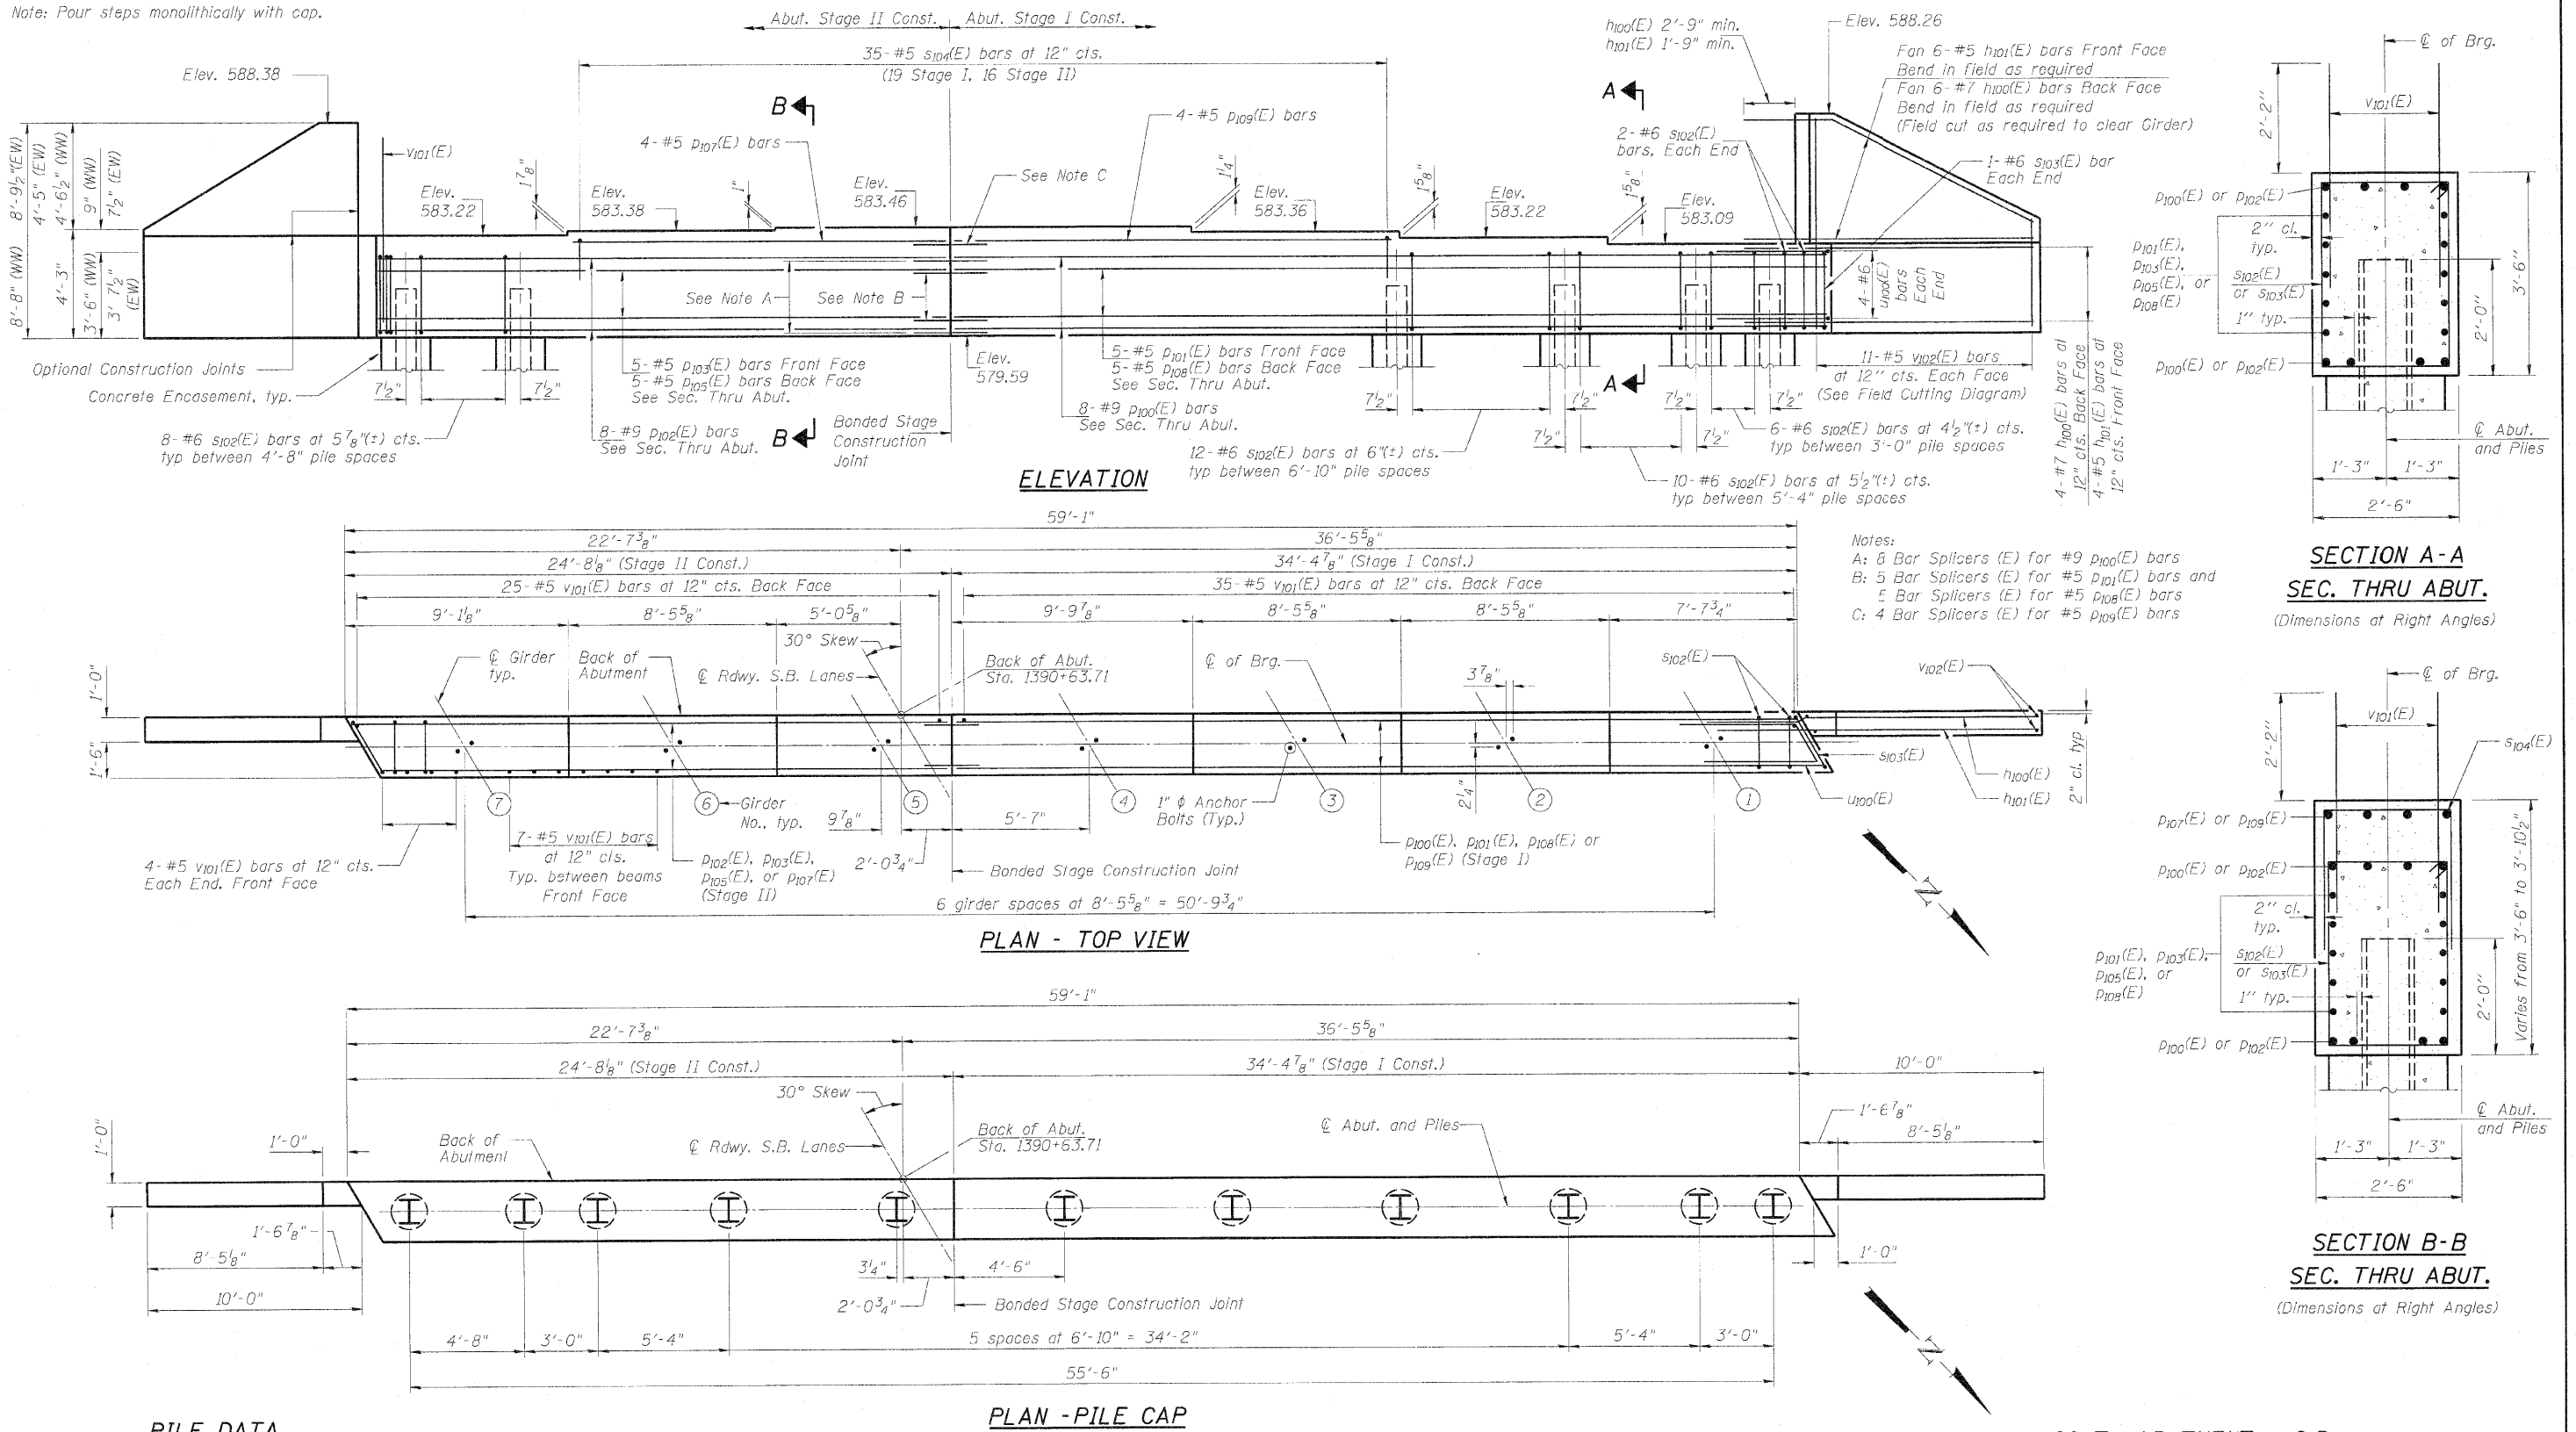

Notes:
A: 8 Bar Splacers (E) for #9 $p_{100}(E)$ bars
B: 5 Bar Splacers (E) for #5 $p_{101}(E)$ bars and
5 Bar Splacers (E) for #5 $p_{108}(E)$ bars
C: 4 Bar Splacers (E) for #5 $p_{109}(E)$ bars

PROFESSIONAL DESIGN FIRM LICENSE #184-001084

© Copyright Hanson Professional Services Inc. 2010



JOB NO.
05R1532A
DATE
07/23/10

SHEET NO. 36
50 SHEETS

F.A.I. RTE.	SECTION	COUNTY	TOTAL SHEETS	SHEET NO.
280	81-1(HB)R	Rock Island	503	169
CONTRACT NO. 64815				
ILLINOIS FED. AID PROJECT				