


Note: Pour steps monolithically with cap.

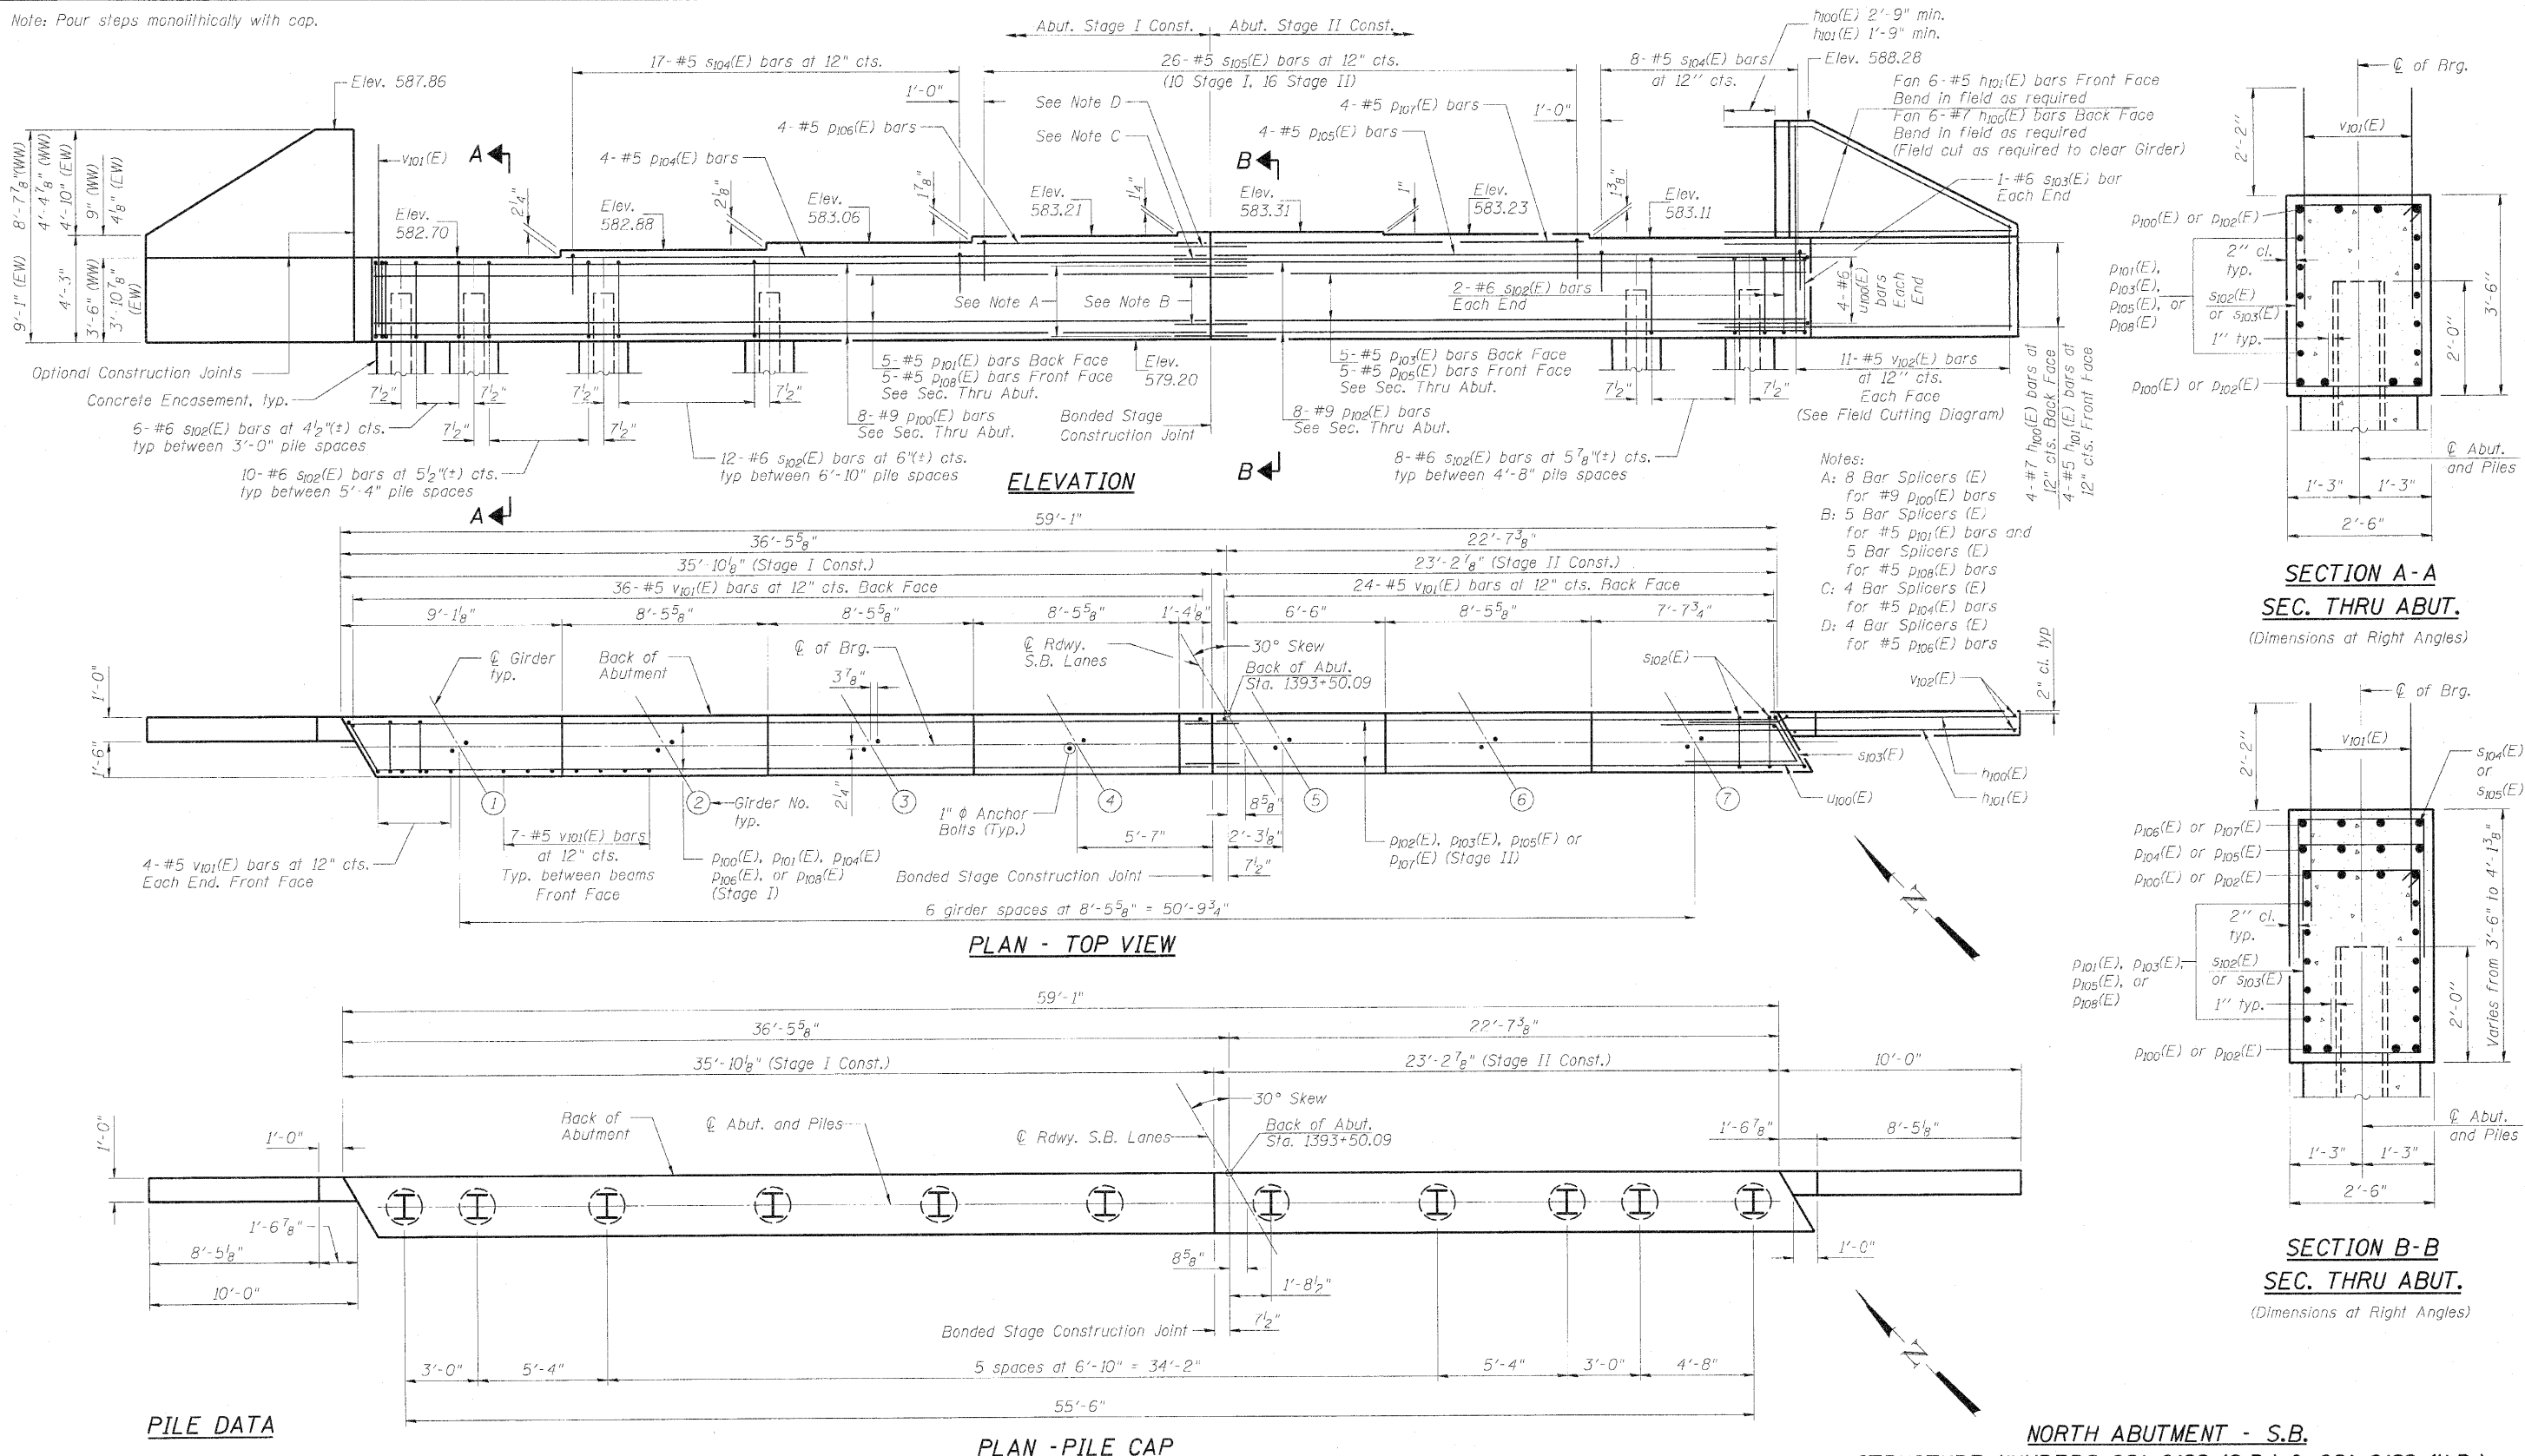

PROFESSIONAL DESIGN FIRM LICENSE #184-001084

© Copyright Hanson Professional Services Inc. 2010



DES. NO. 05R1532A

DATE 07/23/10

SHEET NO. 38

50 SHEETS

F.A.I. RTE.

280

SECTION

81-1(HB)R

COUNTY

Rock Island

TOTAL SHEETS

503

SHEET NO.

171

CONTRACT NO. 64815

ILLINOIS FED. AID PROJECT