



Notes:
Space reinforcement in cap to miss anchor bolts.
Four steps monolithically with cap.
For details of piles, see Sheet 45 of 50.

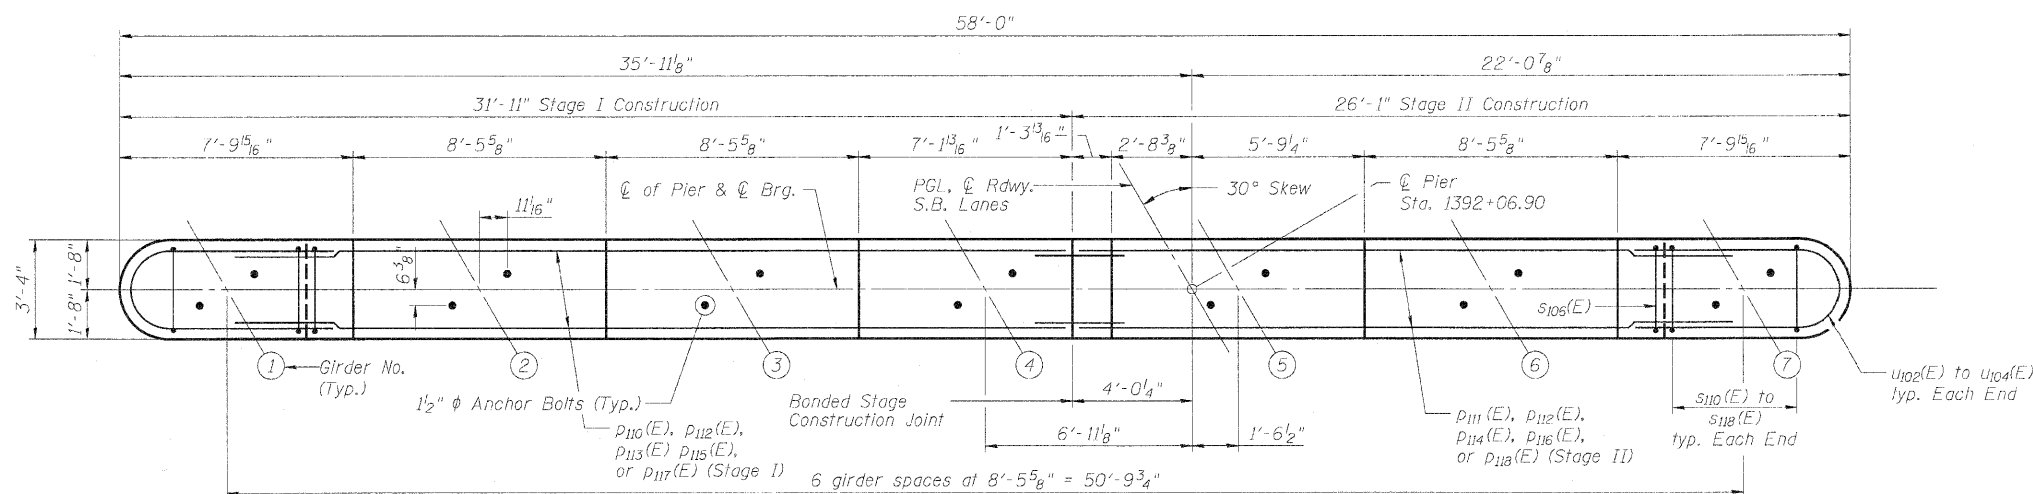

TOP PLAN

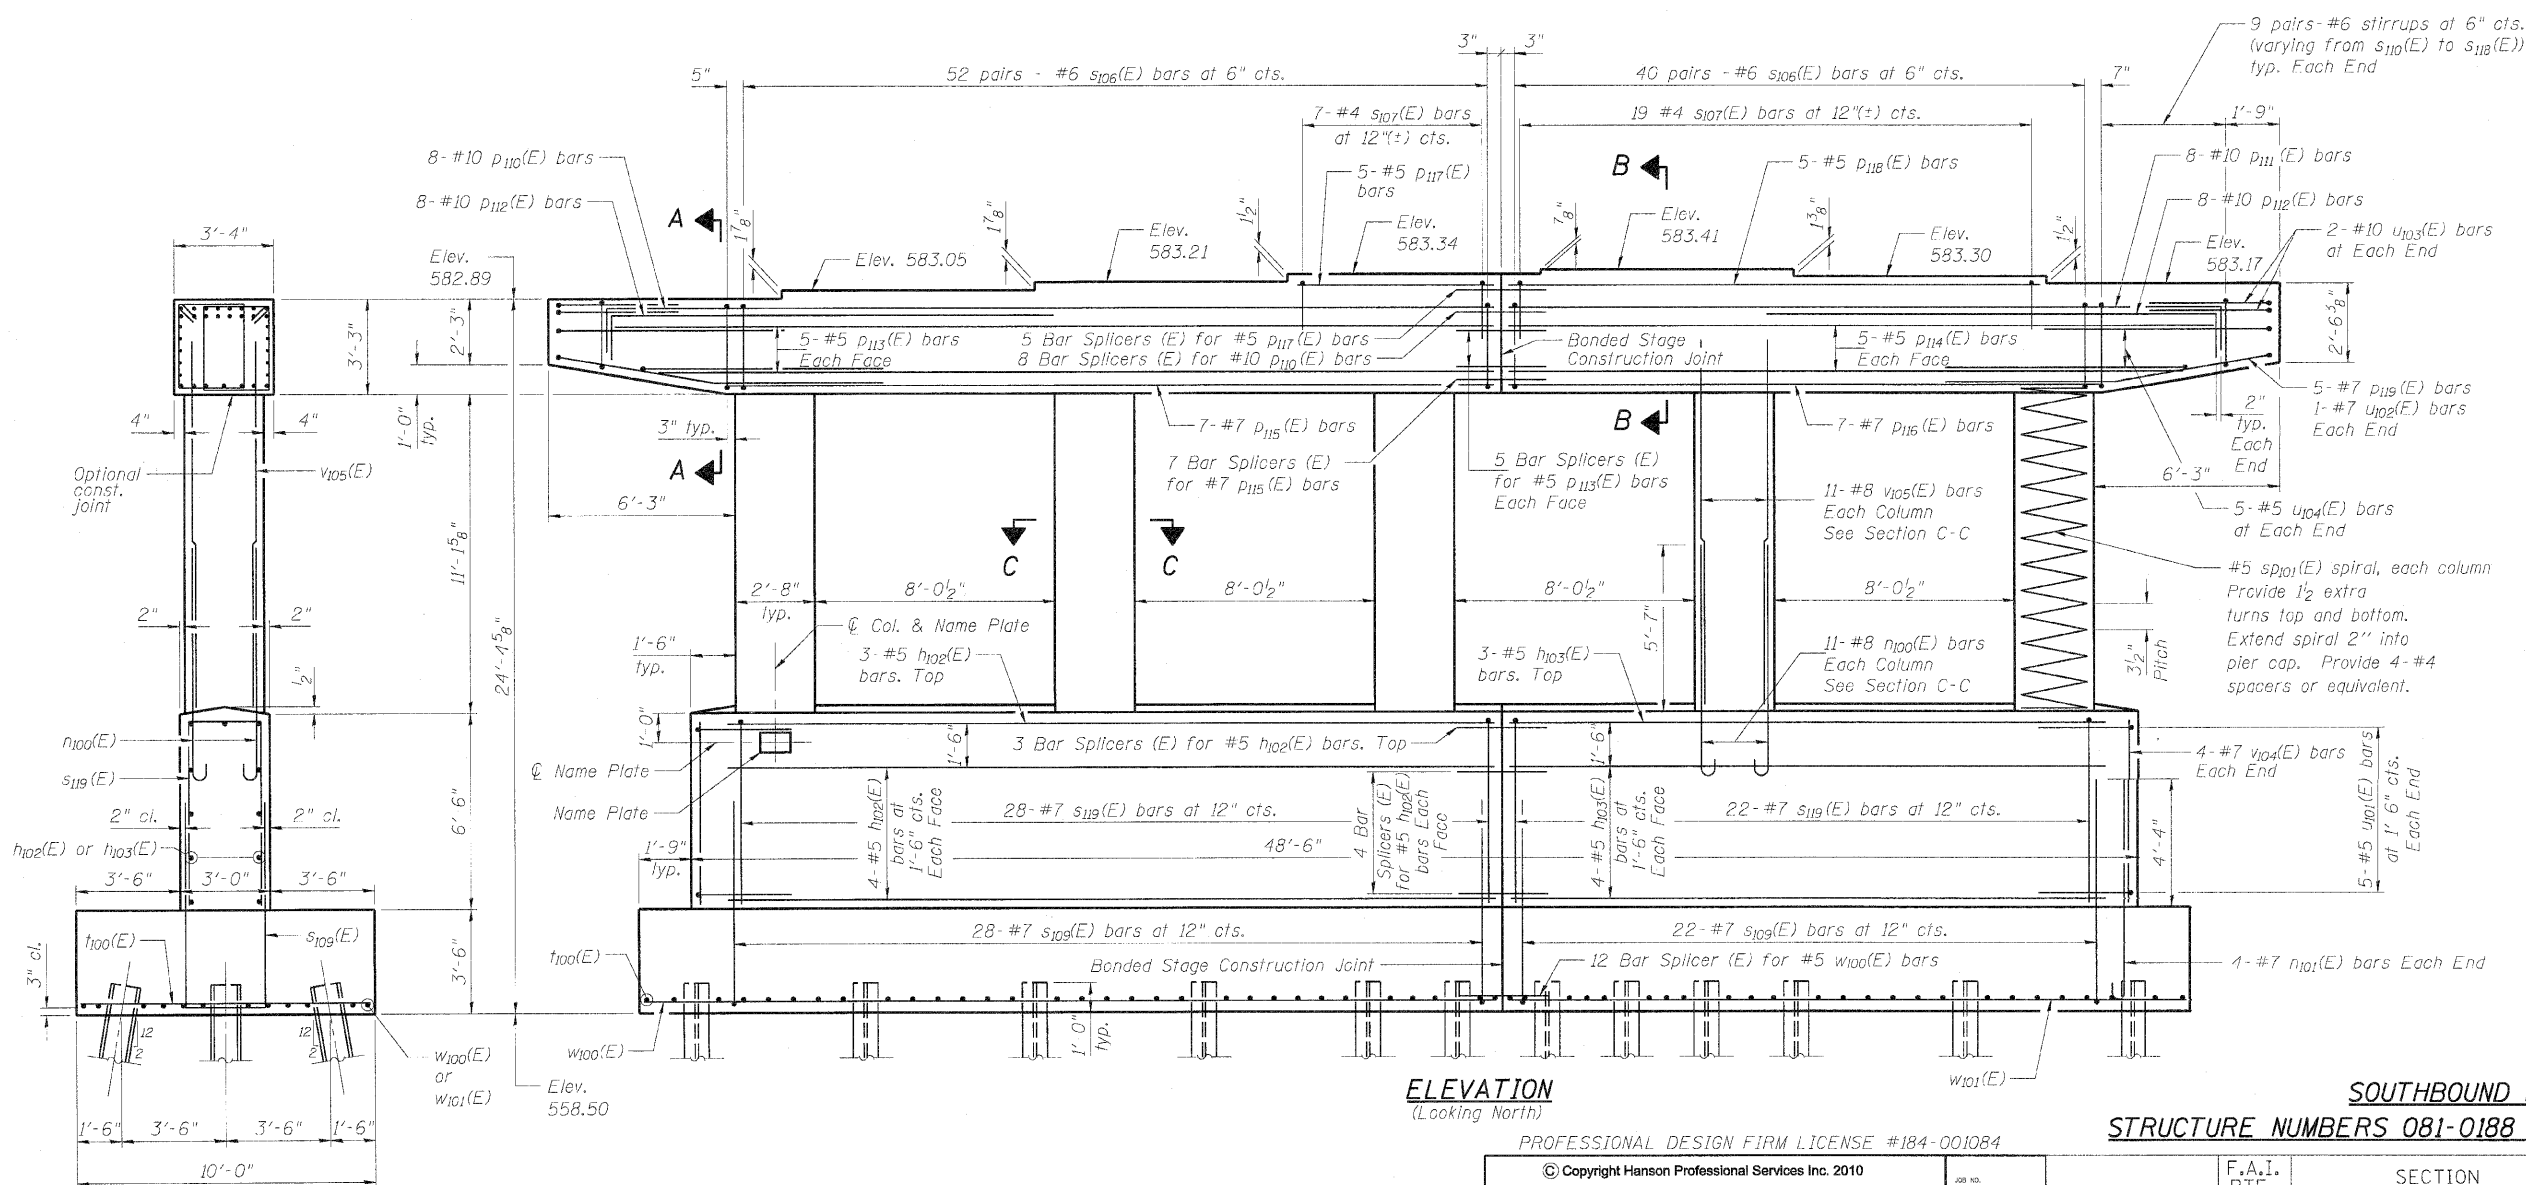

ELEVATION
(Looking North)

SOUTHBOUND PIER

STRUCTURE NUMBERS 081-0188 (S.B.) & 081-0189 (N.B.)

PROFESSIONAL DESIGN FIRM LICENSE #184-001084

© Copyright Hanson Professional Services Inc. 2010



05R1532A

DATE _____

SHEET NO. 42

50 SHEETS

2	F.A.I. RTE.
	280

SECTION

81-1(HB)R

COUNTY

Rock Island

TOTAL
SHEETS 10

503

CONTRACT NO. 64815

ILLINOIS FED. AID PROJECT