

PLOT DATE = 7/21/2010
PLOT SCALE = 1/8" = 1'-0"
USER NAME = CFC

NORTH EDGE OF SHOULDER

Location	Station	Offset	Theoretical Grade Elevations
W. End W. Approach	23132.01	-18.00	589.54
A	23141.75	-18.00	589.57
B	23151.52	-18.00	589.59
E. End E. Approach	23161.30	-18.00	589.61

NORTH EDGE OF PAVEMENT

Location	Station	Offset	Theoretical Grade Elevations
W. End W. Approach	23126.29	-12.00	589.69
A	23136.02	-12.00	589.72
B	23145.76	-12.00	589.74
E. End E. Approach	23155.52	-12.00	589.76

CENTERLINE EB LANES


Location	Station	Offset	Theoretical Grade Elevations
W. End W. Approach	23114.91	0.00	590.00
A	23124.60	0.00	590.03
B	23134.30	0.00	590.05
E. End E. Approach	23144.02	0.00	590.08

SOUTH EDGE OF PAVEMENT

Location	Station	Offset	Theoretical Grade Elevations
W. End W. Approach	23103.60	12.00	590.30
A	23113.25	12.00	590.33
B	23122.91	12.00	590.36
E. End E. Approach	23132.59	12.00	590.38

SOUTH EDGE OF SHOULDER

Location	Station	Offset	Theoretical Grade Elevations
W. End W. Approach	23094.22	22.00	590.55
A	23103.84	22.00	590.58
B	23113.47	22.00	590.61
E. End E. Approach	23123.12	22.00	590.64

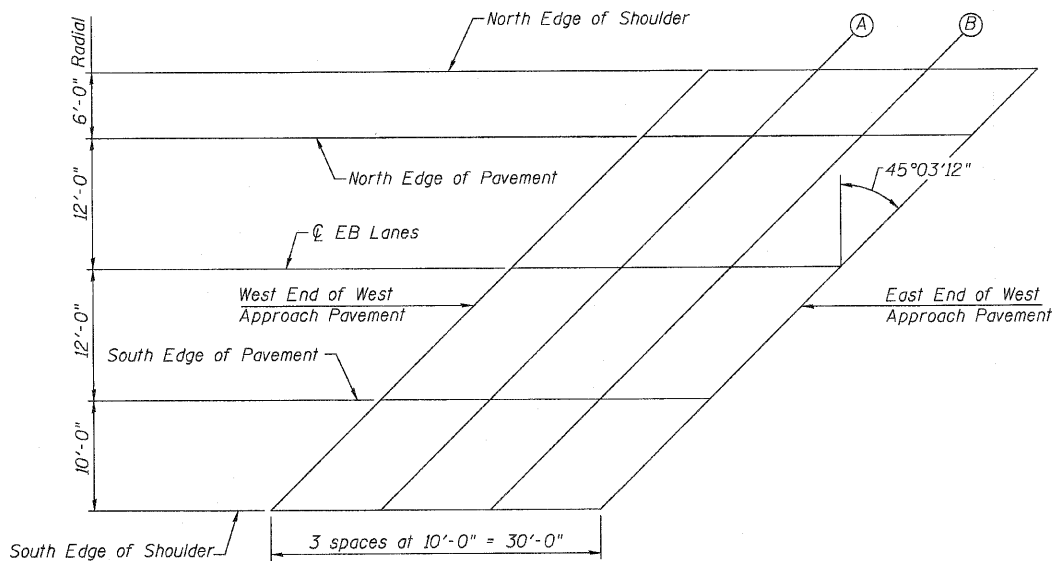

PLAN
WEST APPROACH (EB)

TOP OF WEST APPROACH SLAB ELEVATIONS
EB STRUCTURE
STRUCTURE NO. 081-0018 (EB)

 Coombe-Bloxdorf P.C. -CIVIL ENGINEERS- -STRUCTURAL ENGINEERS- -LAND SURVEYORS- Design Firm License No. 184-002703	PROJECT NO. 09033 SCALE DATE 6/4/2010 DESIGN BY BD/MTB DRAWN BY TFC CHECKED BY MCB	SHEET NO. 7 55 SHEETS	F.A.I RTE. 280	SECTION 81-1 (VB) R	COUNTY ROCK ISLAND	TOTAL SHEETS 503	SHEET NO. 193
	FED. ROAD DIST. NO. 7 ILLINOIS FED. AID PROJECT						