

PLOT DATE = 1/21/2010
FILE NAME = \\081-0018-0019-64815-008-top-east-csp-slab-elev-eb.dgn
PLOT SCALE = 62.82218 1" = 7' IN.
USER NAME = CFC

E-AS

11-1-09

NORTH EDGE OF SHOULDER

Location	Station	Offset	Theoretical Grade Elevations
W. End E. Approach	23358.97	-18.00	589.49
A	23369.11	-18.00	589.46
B	23379.27	-18.00	589.42
E. End E. Approach	23389.45	-18.00	589.38

NORTH EDGE OF PAVEMENT

Location	Station	Offset	Theoretical Grade Elevations
W. End E. Approach	23352.78	-12.00	589.68
A	23362.90	-12.00	589.64
B	23373.04	-12.00	589.61
E. End E. Approach	23383.19	-12.00	589.57

CENTERLINE EB LANES


Location	Station	Offset	Theoretical Grade Elevations
W. End E. Approach	23340.47	0.00	590.05
A	23350.54	0.00	590.02
B	23360.63	0.00	589.99
E. End E. Approach	23370.75	0.00	589.95

SOUTH EDGE OF PAVEMENT

Location	Station	Offset	Theoretical Grade Elevations
W. End E. Approach	23328.23	12.00	590.41
A	23338.26	12.00	590.39
B	23348.31	12.00	590.36
E. End E. Approach	23358.38	12.00	590.33

SOUTH EDGE OF SHOULDER

Location	Station	Offset	Theoretical Grade Elevations
W. End E. Approach	23318.09	22.00	590.71
A	23328.09	22.00	590.69
B	23338.10	22.00	590.67
E. End E. Approach	23348.13	22.00	590.64

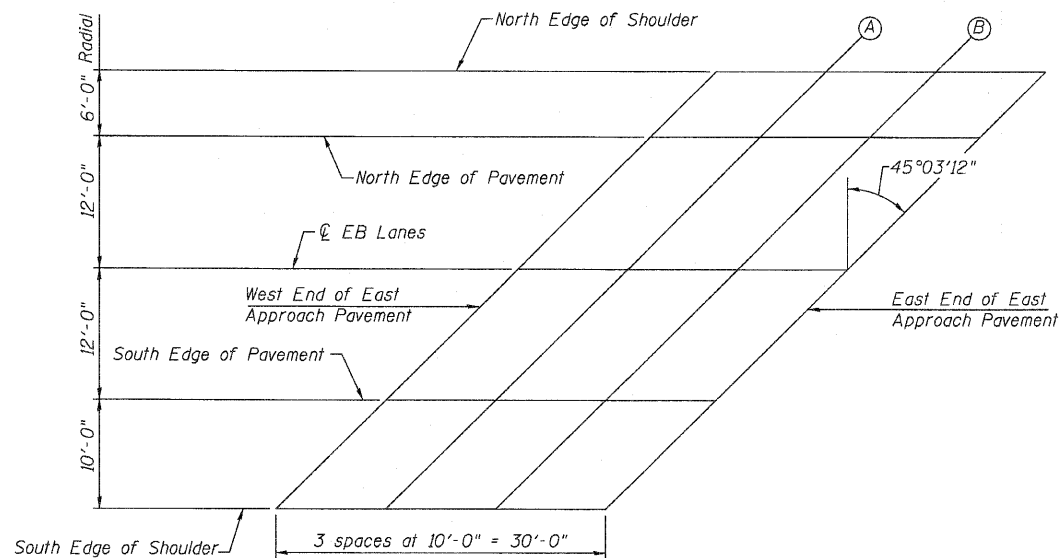

PLAN
EAST APPROACH (EB)

TOP OF EAST APPROACH SLAB ELEVATIONS

EB STRUCTURE

STRUCTURE NO. 081-0018 (EB)

 Coombe-Bloxdorf P.C. -CIVIL ENGINEERS- -STRUCTURAL ENGINEERS- -LAND SURVEYORS- Design Firm License No. 184-002703	PROJECT NO. 09033	SHEET NO. 8 65 SHEETS	F.A.I. RTE.	SECTION	COUNTY	TOTAL SHEETS	SHEET NO.
	DATE 6/4/2010		280	81-1 (VB) R	ROCK ISLAND	503	194
	DESIGN BY BD/MCB		CONTRACT NO. 64815				
	CHECKED BY TCG		FED. ROAD DIST. NO. 7 ILLINOIS FED. AID PROJECT				