

PLOT DATE = 7/21/2010
 FILE NAME = 181-0018-0019-012-top-west-approach-slab-elev-wb.dgn
 PLOT SCALE = 62.822118 1" = 100'
 USER NAME = DFC

NORTH EDGE OF SHOULDER

Location	Station	Offset	Theoretical Grade Elevations
W.End W. Approach	23222.38	-22.00	589.56
A	23232.28	-22.00	589.56
B	23242.20	-22.00	589.56
E. End W. Approach	23252.13	-22.00	589.56

NORTH EDGE OF PAVEMENT

Location	Station	Offset	Theoretical Grade Elevations
W.End W. Approach	23212.40	-12.00	589.84
A	23222.27	-12.00	589.84
B	23232.15	-12.00	589.84
E. End W. Approach	23242.05	-12.00	589.84

CENTERLINE WB LANES


Location	Station	Offset	Theoretical Grade Elevations
W.End W. Approach	23200.49	0.00	590.17
A	23210.32	0.00	590.17
B	23220.16	0.00	590.18
E. End W. Approach	23230.01	0.00	590.18

SOUTH EDGE OF PAVEMENT

Location	Station	Offset	Theoretical Grade Elevations
W.End W. Approach	23188.66	12.00	590.49
A	23198.44	12.00	590.50
B	23208.24	12.00	590.51
E. End W. Approach	23218.06	12.00	590.51

SOUTH EDGE OF SHOULDER

Location	Station	Offset	Theoretical Grade Elevations
W.End W. Approach	23182.77	18.00	590.65
A	23192.53	18.00	590.66
B	23202.31	18.00	590.67
E. End W. Approach	23212.11	18.00	590.68

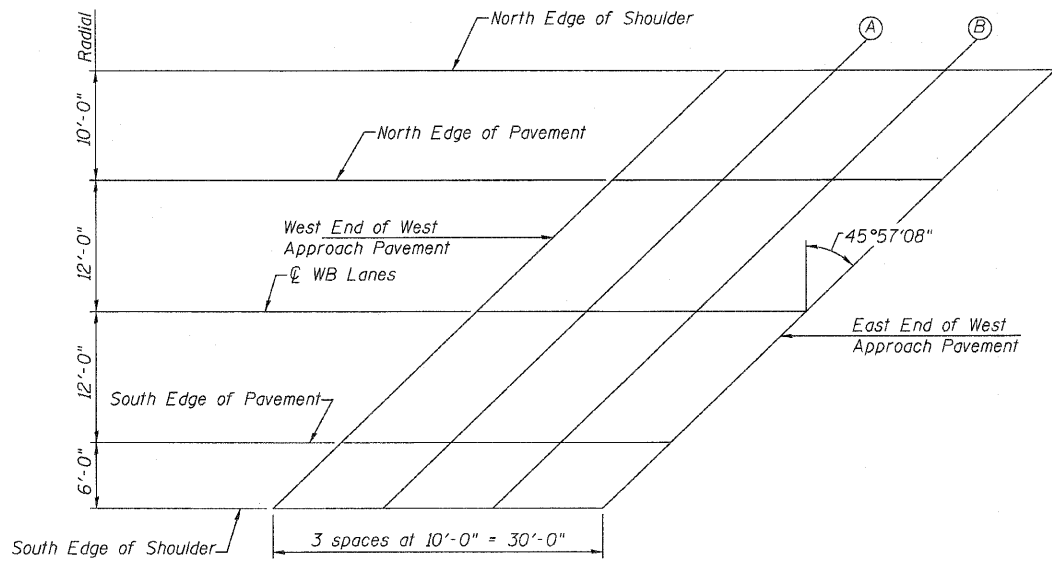

PLAN
 WEST APPROACH (WB)

TOP OF WEST APPROACH SLAB ELEVATIONS

WB STRUCTURE

STRUCTURE NO. 081-0019 (WB)

 Coombe-Bloxdorf P.C. -CIVIL ENGINEERS- -STRUCTURAL ENGINEERS- -LAND SURVEYORS- Design Firm License No.184-002703	PROJECT NO. 09033	SHEET NO. 12	F.A.I RTE.	SECTION	COUNTY	TOTAL SHEETS	SHEET NO.
	DATE 6/4/2010		280	81-1 (VB) R	ROCK ISLAND	503	198
	DESIGN BY BD/MCB	55 SHEETS	CONTRACT NO. 64815				
	DRAWN BY TFG						
	CHECKED BY MCB	FED. ROAD DIST. NO. 7 ILLINOIS FED. AID PROJECT					