



*Order a203(E) & a204(E) bars full length.
Cut to fit skew and use remainder
of bars in opposite end.

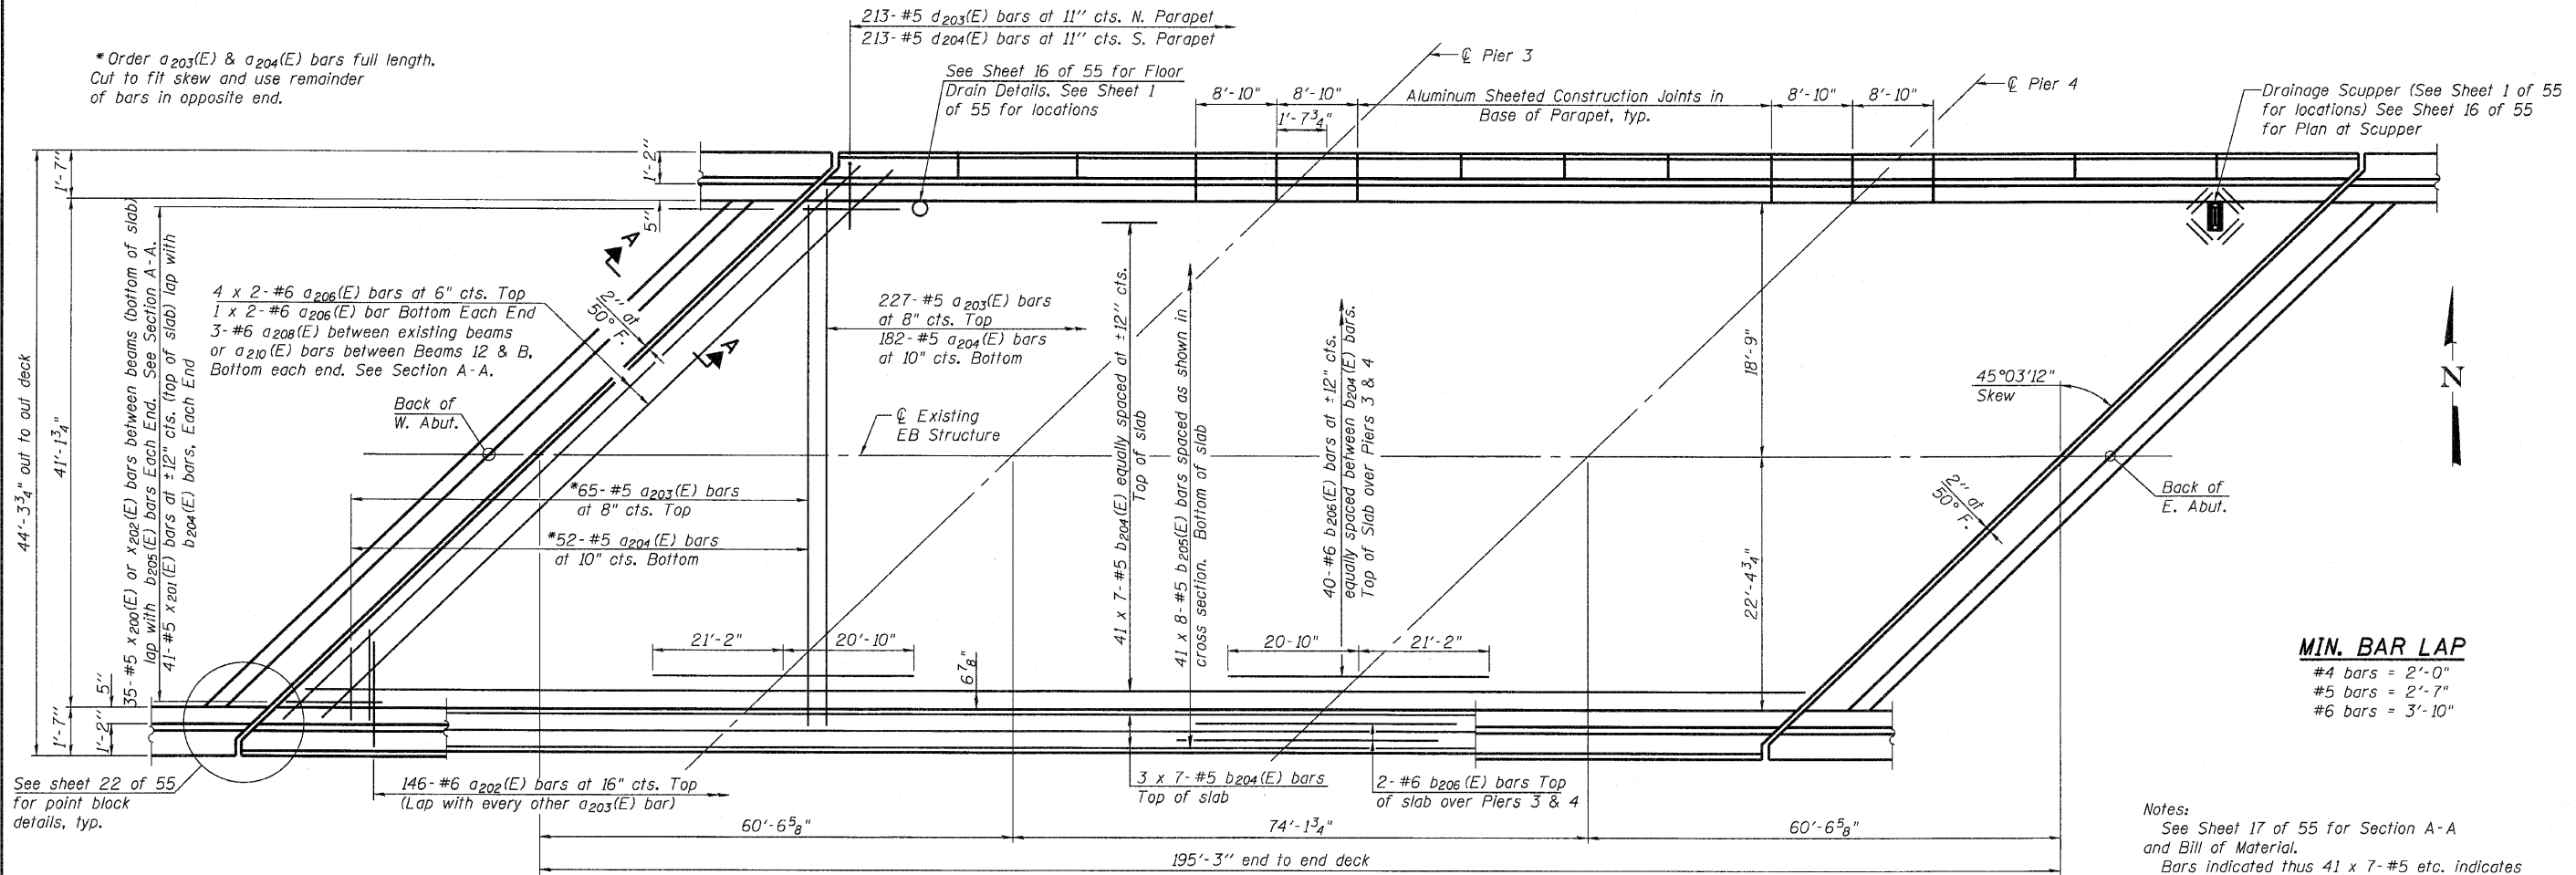

MIN. BAR LAP
#4 bars = 2'-0"
#5 bars = 2'-7"
#6 bars = 3'-10"

Notes:
See Sheet 17 of 55 for Section A-A
and Bill of Material.
Bars indicated thus 41 x 7-#5 etc. indicates
41 lines of bars with 7 lengths per line.
See Sheet 16 of 55 for parapet reinforcement.

PLAN

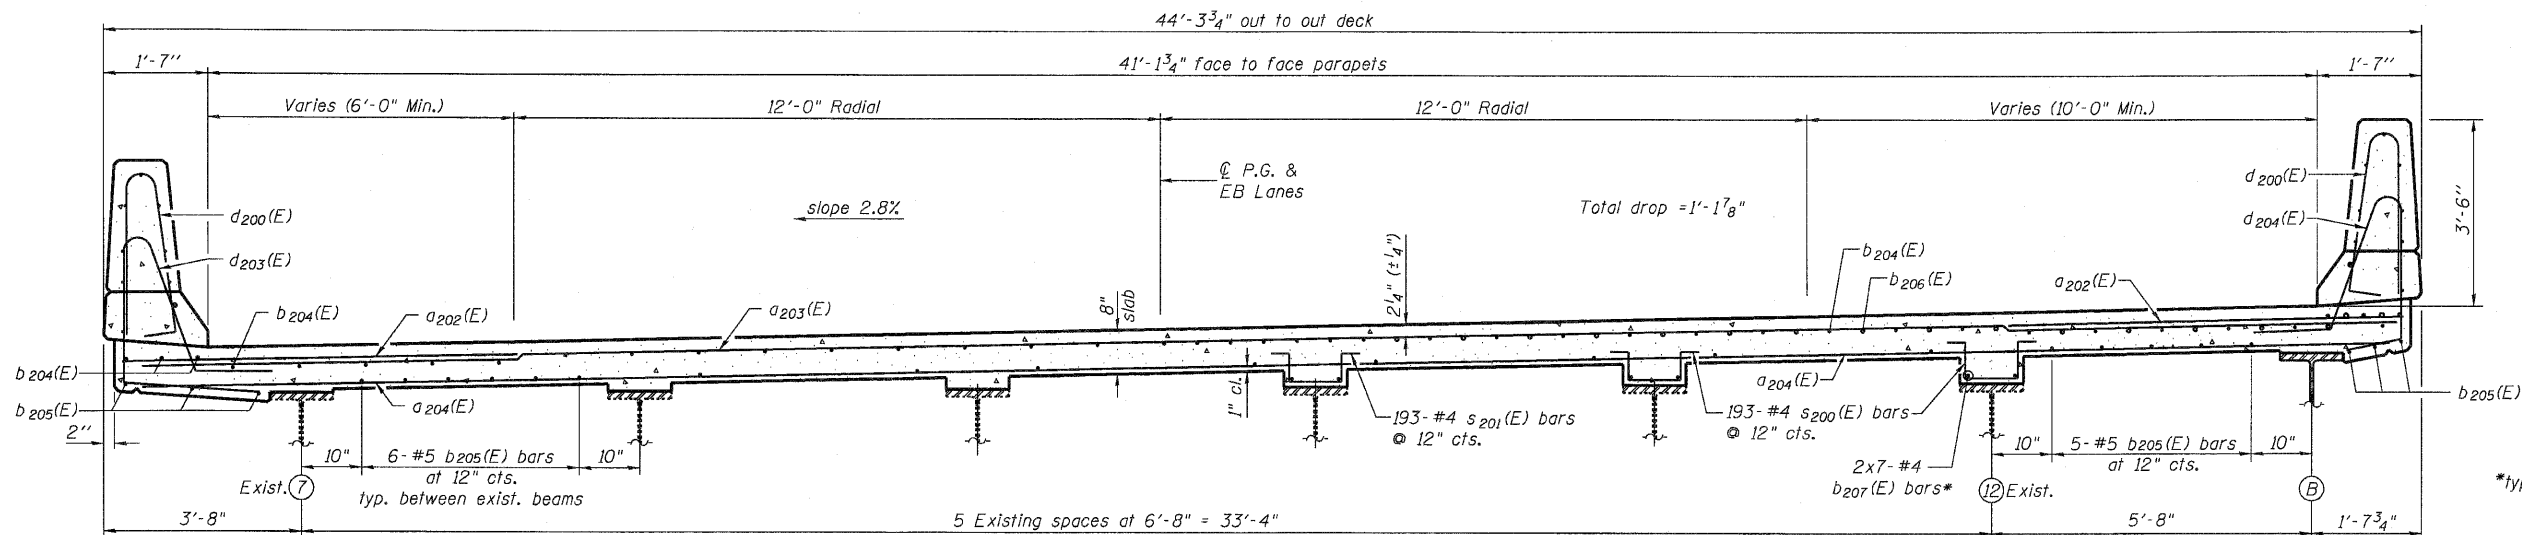

CROSS SECTION
(Looking East)

SUPERSTRUCTURE
STRUCTURE NO. 081-0018 (EB)

Coombe-Bloxdorf P.C.
-CIVIL ENGINEERS-
-STRUCTURAL ENGINEERS-
-LAND SURVEYORS-
Design Firm License No. 184-002703

PROJECT NO. 09033
SCALE
DATE 6/4/2010
DESIGN BY BD/MCB
DRAWN BY TFG/MMML
CHECKED BY MCB

SHEET NO. 14
55 SHEETS

F.A.I. RTE.	SECTION	COUNTY	TOTAL SHEETS	SHEET NO.
280	81-1 (VB) R	ROCK ISLAND	503	200
CONTRACT NO.				
FED. ROAD DIST. NO. 7 ILLINOIS FED. AID PROJECT				

PLOT DATE = 1/21/2010
FILE NAME = 081-0018-0019-64815-014-dk-ph-rd.dgn
PLOT SCALE = 01.02357' / 1\"/>

S-1-L(>30°)

11-1-09