
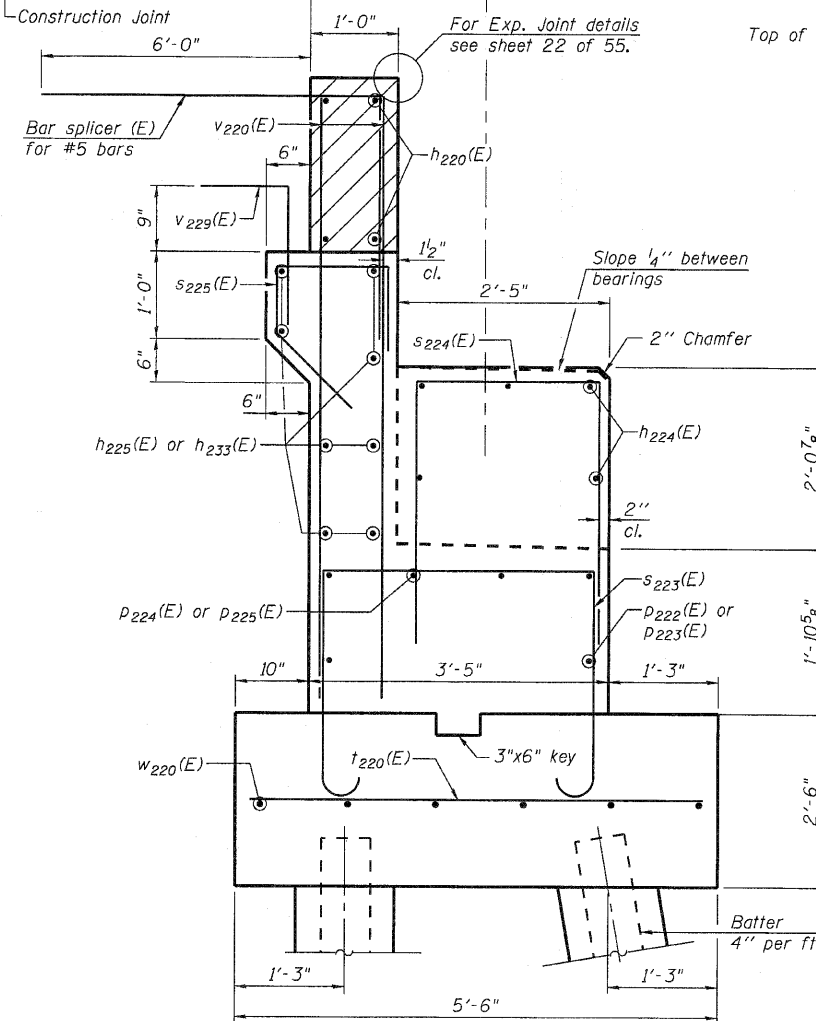
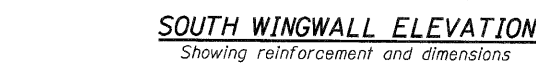
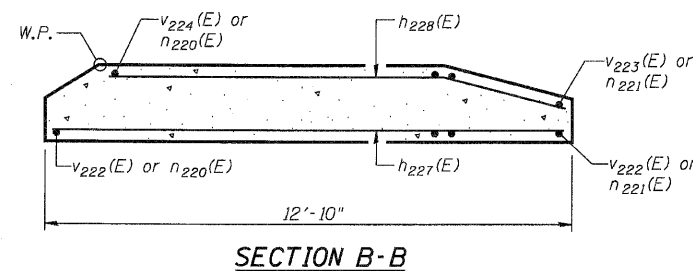
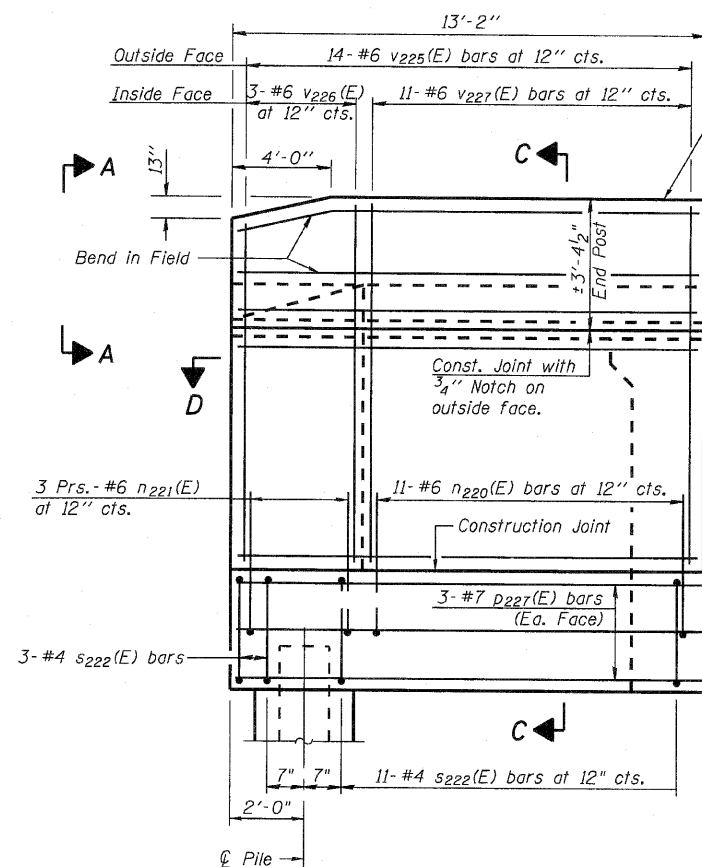
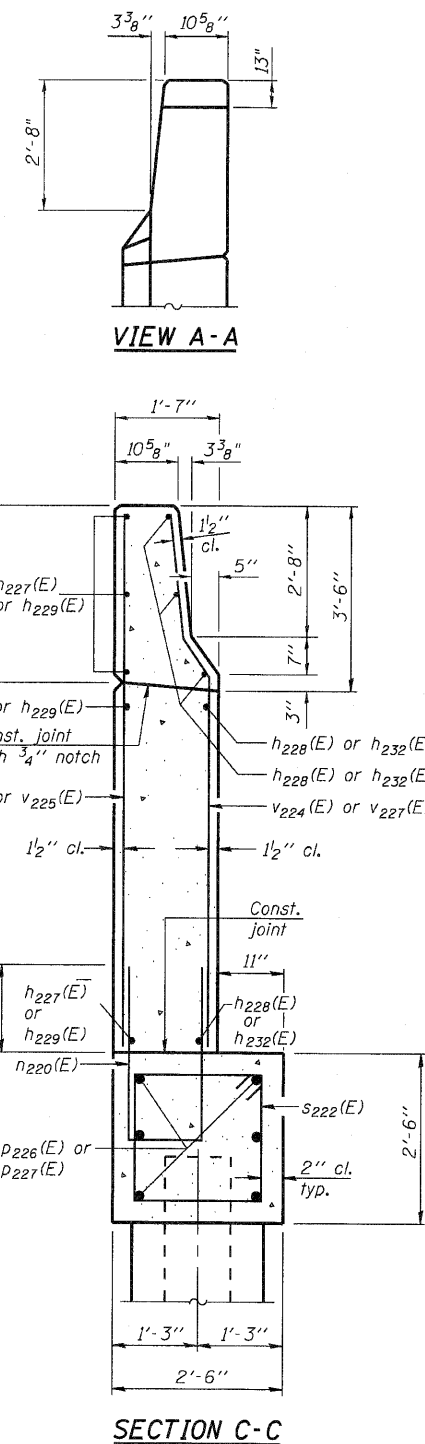
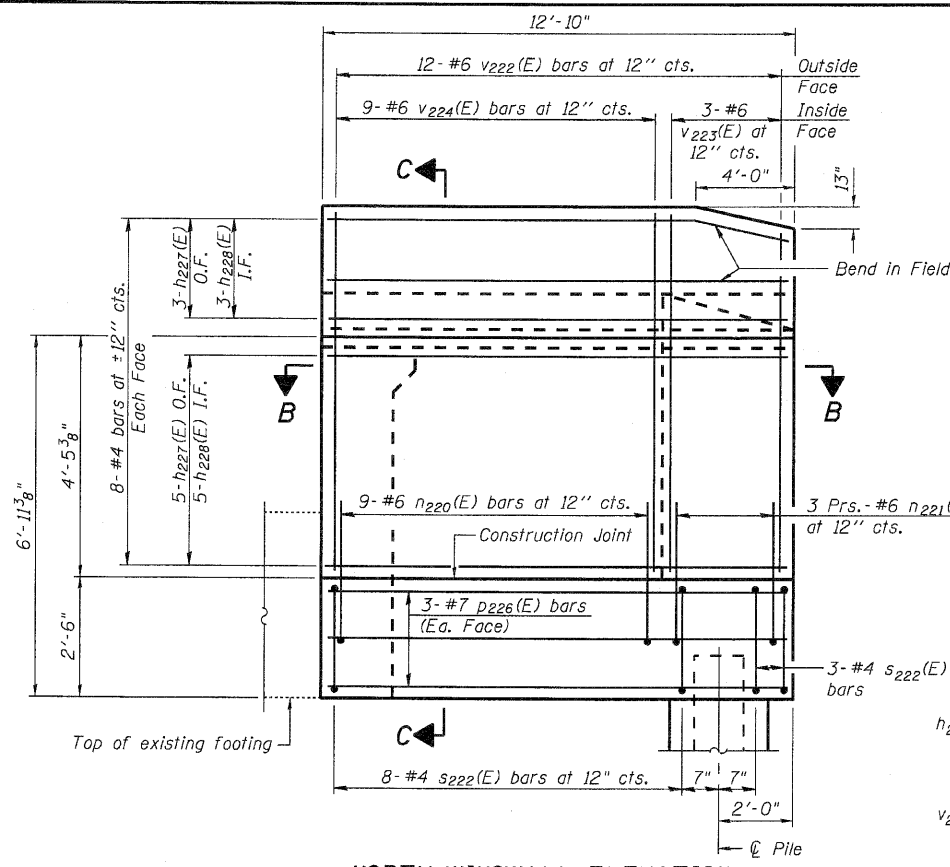


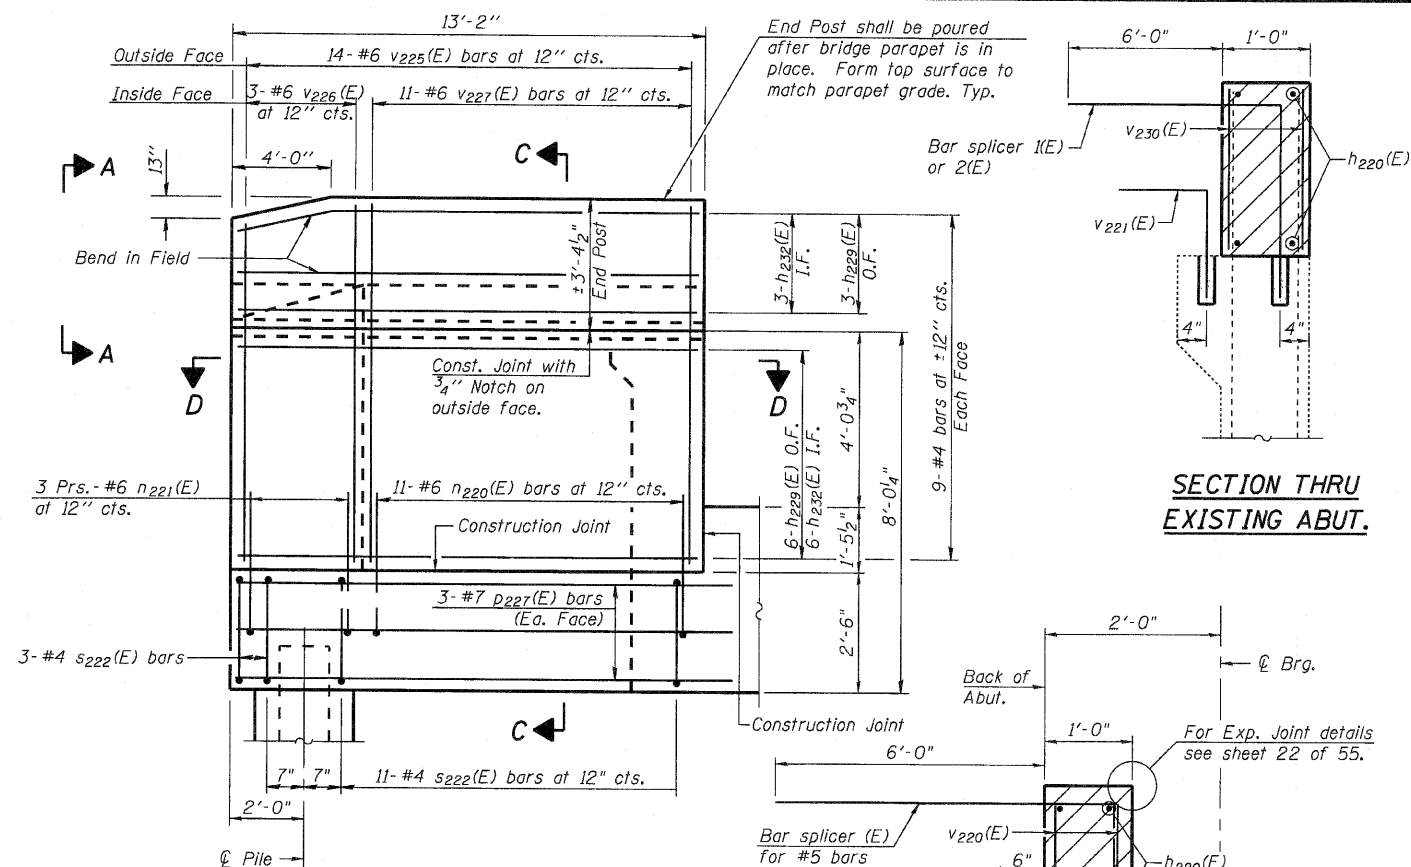

Notes:

Hatched area to be poured after superstructure false work has been removed. Quantity of concrete included with Concrete Superstructure. Space reinforcement in cap to miss anchor bolts. Pour steps monolithically with cap. Quantity of concrete in end post included with Concrete Superstructure on sheet 17 of 55. For Concrete Encasement details, see sheet 47 of 55.

WEST ABUTMENT
EAST BOUND STRUCTURE
STRUCTURE NO. 081-0018 (EB)

 Coombe-Bloxdorf P.C. -CIVIL ENGINEERS- -STRUCTURAL ENGINEERS- -LAND SURVEYORS- Design Firm License No. 184-002703	PROJECT NO.	09033	SHEET NO. 35	F.A.I. RTE.	SECTION	COUNTY	TOTAL SHEETS	SHEET NO.
	SCALE			280	81-1 (VB) R	ROCK ISLAND	503	221
	DATE	6/4/2010	55 SHEETS	CONTRACT NO. 64815				
	DESIGN BY	BD/MCB						
DRAWN BY	MMI		FED. ROAD DIST. NO. 7	ILLINOIS	FED. AID PROJECT			
CHECKED BY	MCB							