
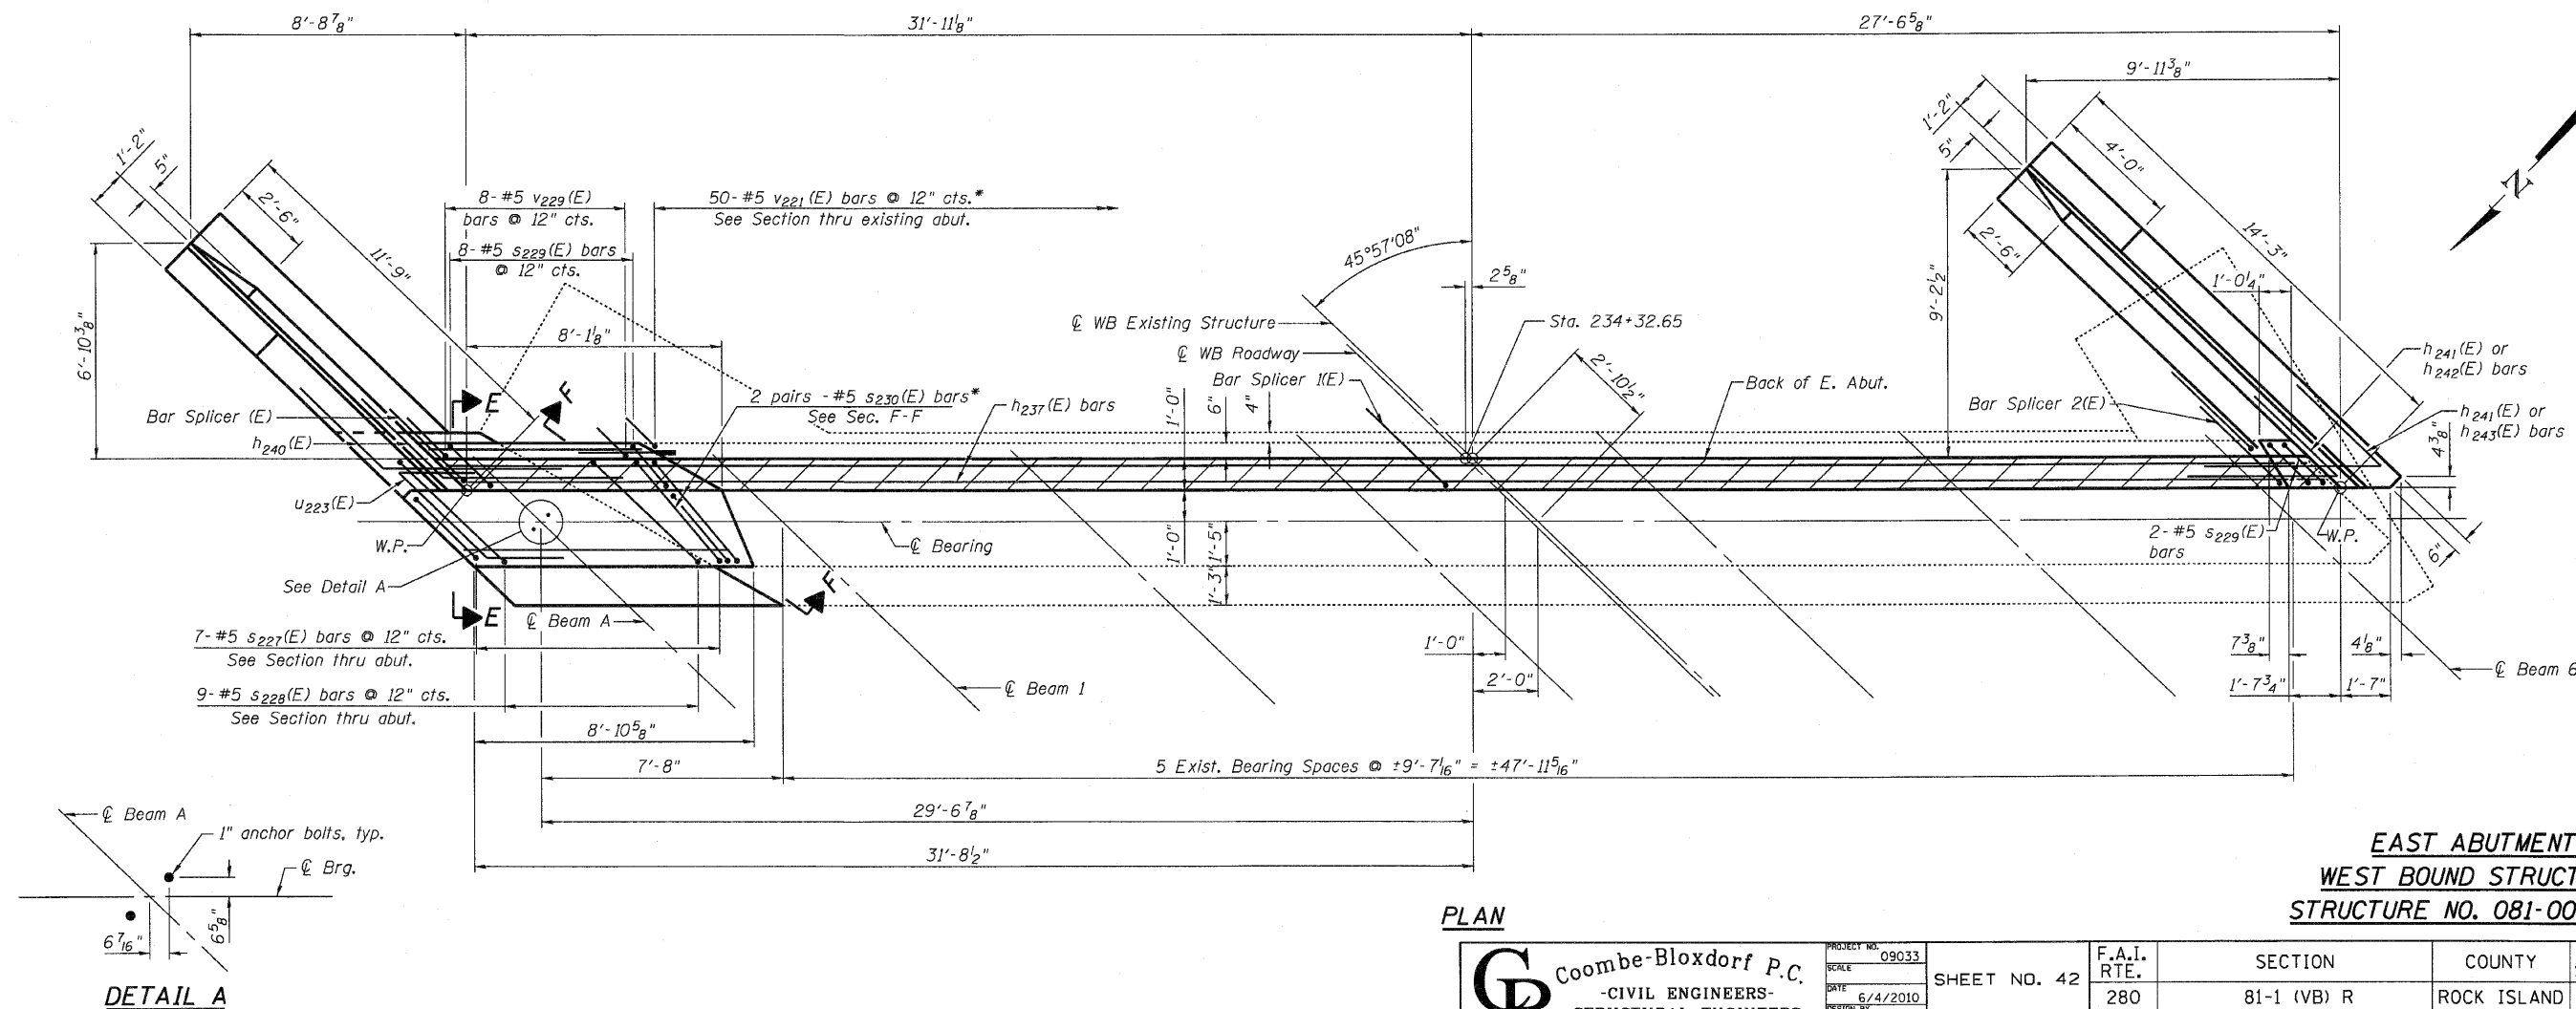


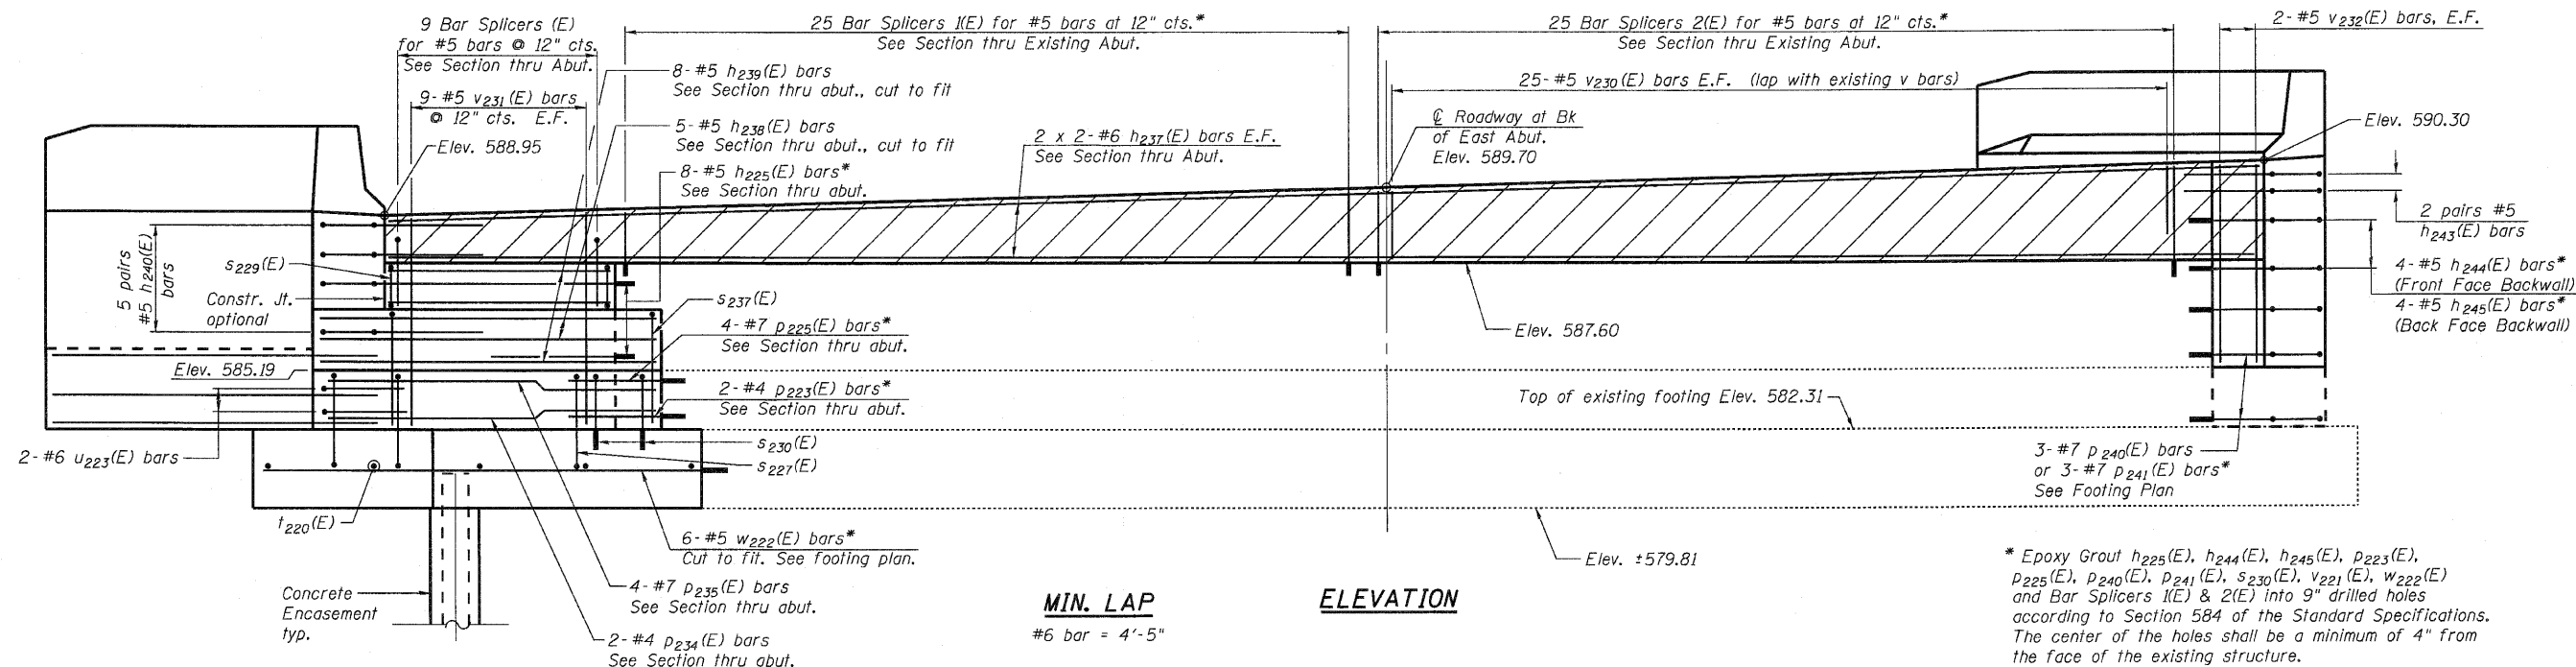

**EAST ABUTMENT
WEST BOUND STRUCTURE
STRUCTURE NO. 081-0019 (WB)**

PLAN

CB Coombe-Bloxdorf P.C.
- CIVIL ENGINEERS -
- STRUCTURAL ENGINEERS -
- LAND SURVEYORS -
Design Firm License No. 184-002703

PROJECT NO. 09033
SCALE
DATE 6/4/2010
DESIGN BY BD/MCB
DRAWN BY TFG
CHECKED BY MCB

SHEET NO. 42
55 SHEETS

F.A.I. RTE.	SECTION	COUNTY	TOTAL SHEETS	SHEET NO.
280	81-1 (VB) R	ROCK ISLAND	503	228
CONTRACT NO. 64815				
FED. ROAD DIST. NO. 7 ILLINOIS FED. AID PROJECT				

Work this Sheet with Sheets 43 and 44 of 55.