
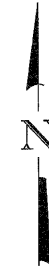


PLOT DATE: 7/21/2010
 FILE NAME: J:\081-0190-0191-64815-003-FOOTING.dgn
 PLOT SCALE: 1/2" = 1'-0"
 USER NAME: CFC

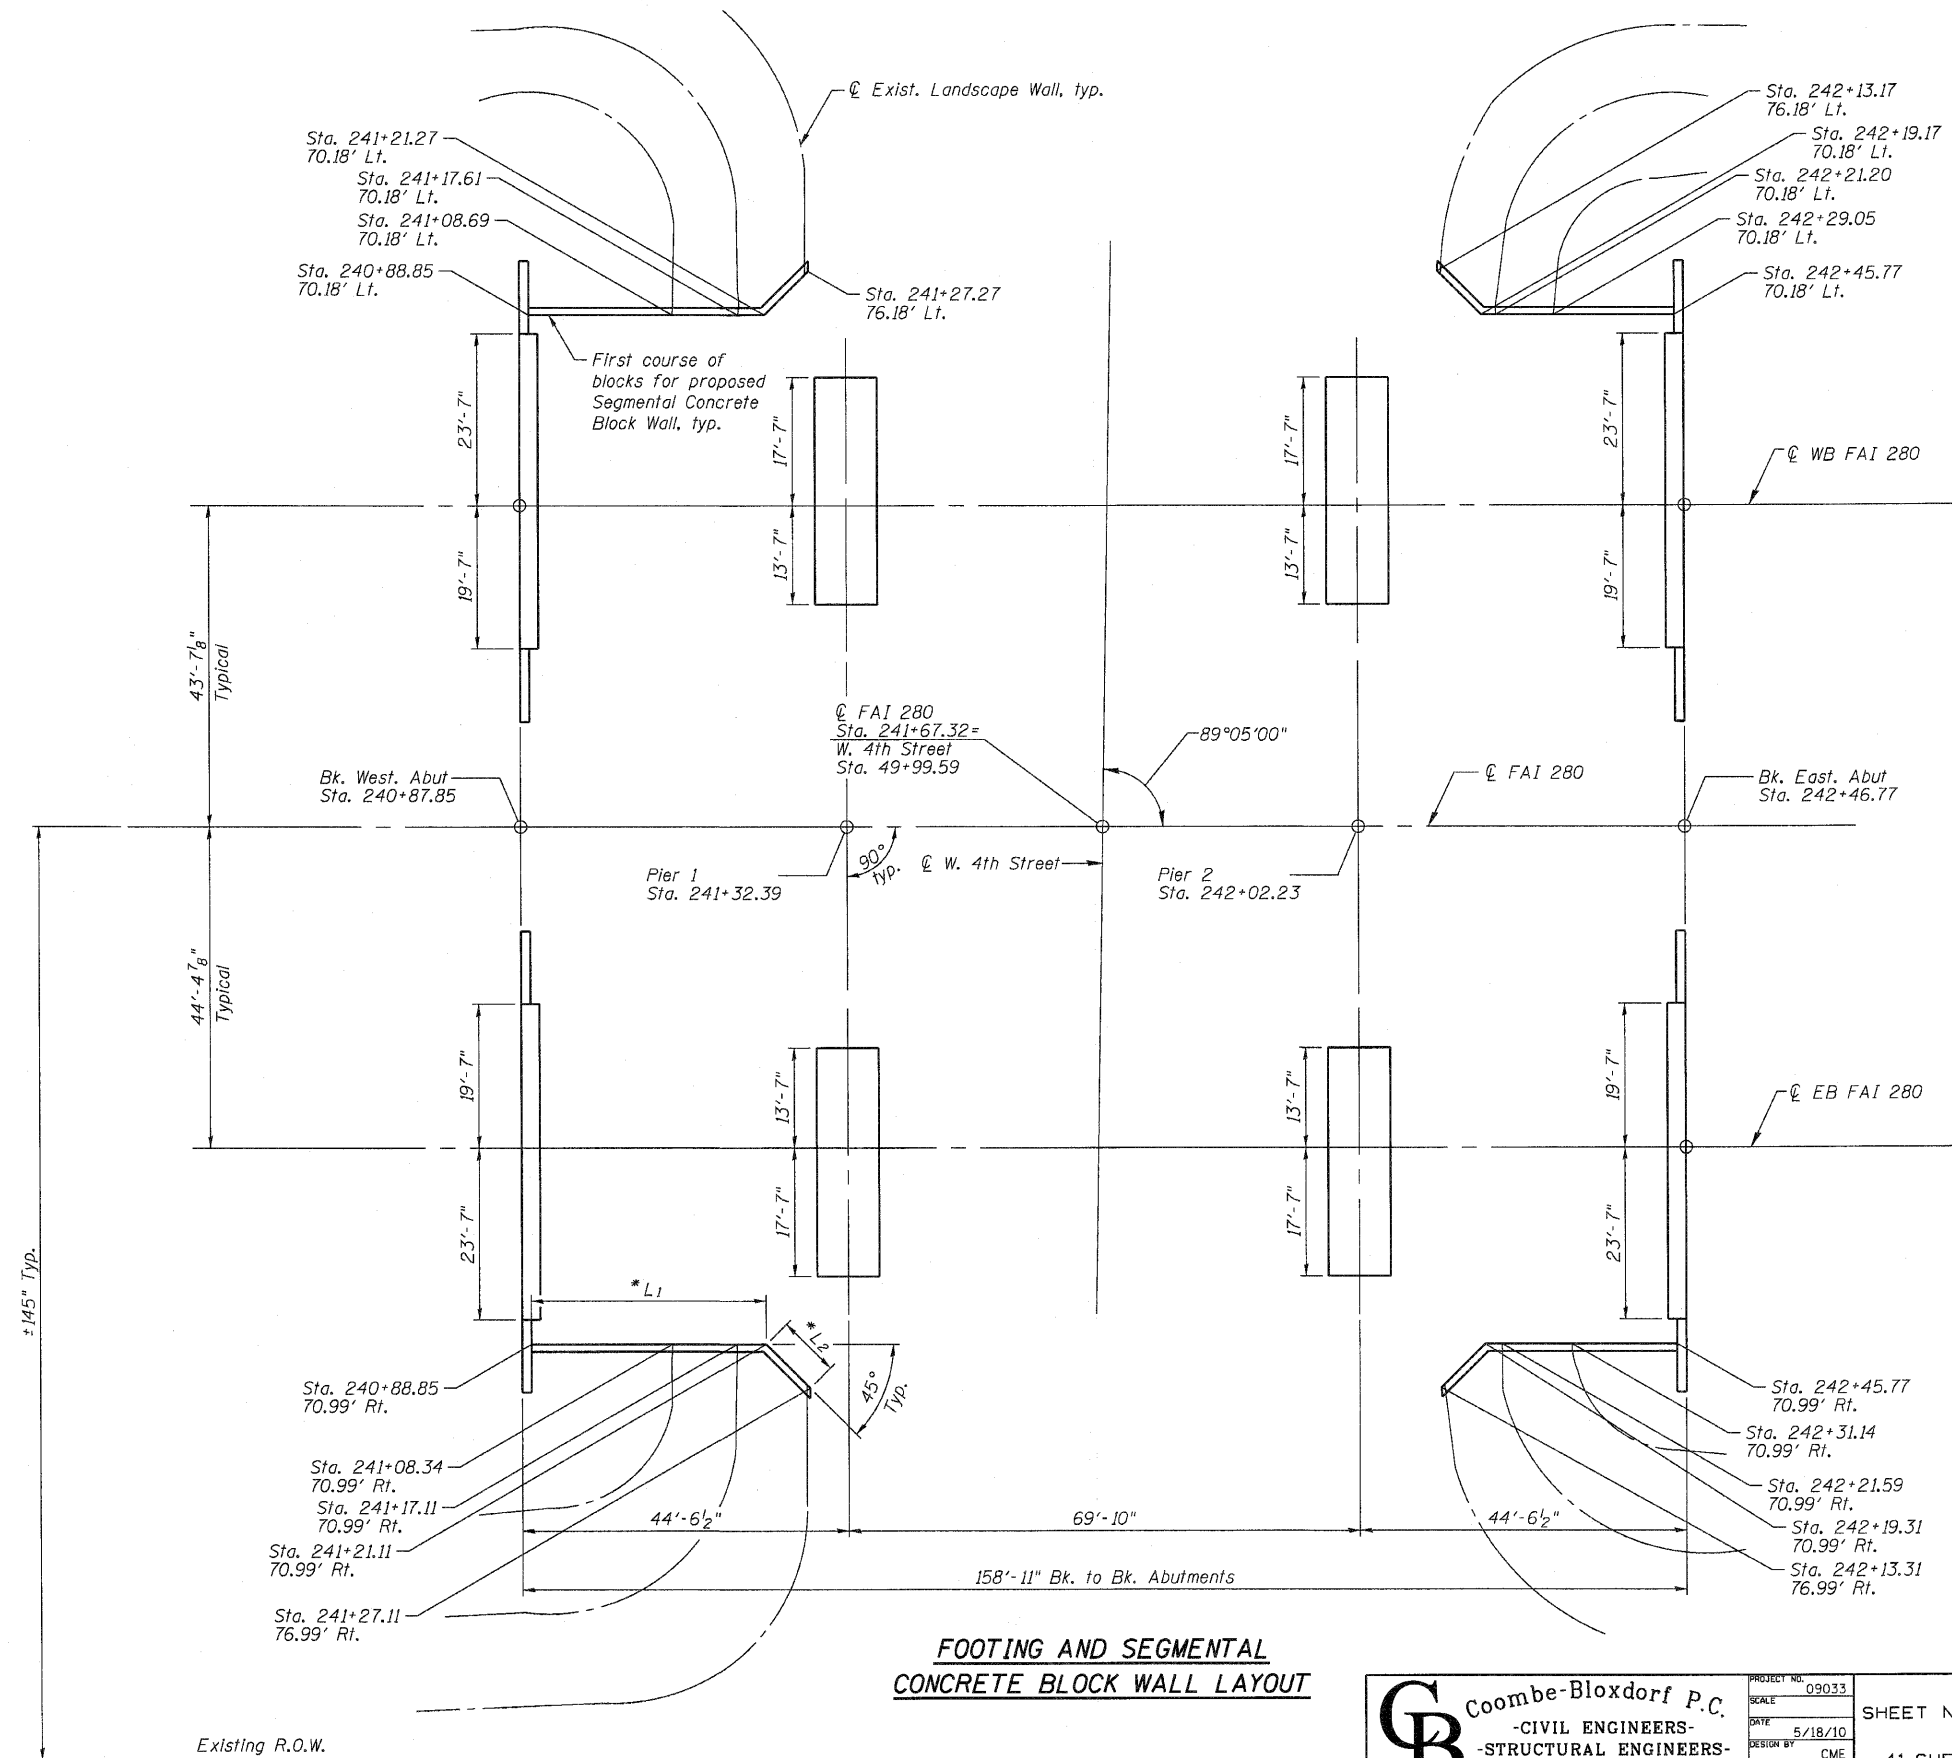

*** SCHEDULE OF DIMENSIONS**

Location	L1	L2
NW Wall	32'-5"	8'-5 7/8"
SW Wall	32'-3 1/8"	8'-5 7/8"
NE Wall	26'-7 1/4"	8'-5 7/8"
SE Wall	26'-5 1/2"	8'-5 7/8"

Note:
See Sheet 4 of 41 for Segmental Concrete Block Wall Details and Quantity.
Segmental Concrete Block Wall Layout For Information Only

**FOOTING AND SEGMENTAL-
CONCRETE BLOCK WALL LAYOUT
STRUCTURE NO. 081-0190 (WB)
STRUCTURE NO. 081-0191 (EB)**

CB Coombe-Bloxdorf P.C.
-CIVIL ENGINEERS-
-STRUCTURAL ENGINEERS-
-LAND SURVEYORS-
Design Firm License No. 184-002703

PROJECT NO. 09033
SCALE
DATE 5/18/10
DESIGN BY CME
DRAWN BY MML
CHECKED BY MCB

SHEET NO. 3

41 SHEETS

F.A.I. RTE.	SECTION	COUNTY	TOTAL SHEETS	SHEET NO.
280	81-1 (HB-1)	ROCK ISLAND	503	244
CONTRACT NO. 64815				
FED. ROAD DIST. NO. 7 ILLINOIS FED. AID PROJECT				