

PLOT DATE = 7/21/2010
FILE NAME = \\081-0190-0191-64815-003-Wappr-slab-elev-wb.dgn
PLOT SCALE = 5/8"=1'-0"
USER NAME = CTC

E-AS

11-1-09

N. EDGE OF SHOULDER

Location	Station	Offset	Theoretical Grade Elevations
W End W Appr Slab	24057.85	-65.59	581.37
A1	24067.85	-65.59	581.16
A2	24077.85	-65.59	580.95
E End W Appr Slab	24087.85	-65.59	580.74

N. EDGE OF PAVEMENT

Location	Station	Offset	Theoretical Grade Elevations
W End W Appr Slab	24057.85	-55.59	581.57
A1	24067.85	-55.59	581.36
A2	24077.85	-55.59	581.15
E End W Appr Slab	24087.85	-55.59	580.94

WB FAI 280 & PROFILE GRADE LINE


Location	Station	Offset	Theoretical Grade Elevations
W End W Appr Slab	24057.85	-43.59	581.76
A1	24067.85	-43.59	581.55
A2	24077.85	-43.59	581.34
E End W Appr Slab	24087.85	-43.59	581.13

S. EDGE OF PAVEMENT

Location	Station	Offset	Theoretical Grade Elevations
W End W Appr Slab	24057.85	-31.59	581.57
A1	24067.85	-31.59	581.36
A2	24077.85	-31.59	581.15
E End W Appr Slab	24087.85	-31.59	580.94

S. EDGE OF SHOULDER

Location	Station	Offset	Theoretical Grade Elevations
W End W Appr Slab	24057.85	-25.59	581.45
A1	24067.85	-25.59	581.24
A2	24077.85	-25.59	581.03
E. End of W. App	24087.85	-25.59	580.82

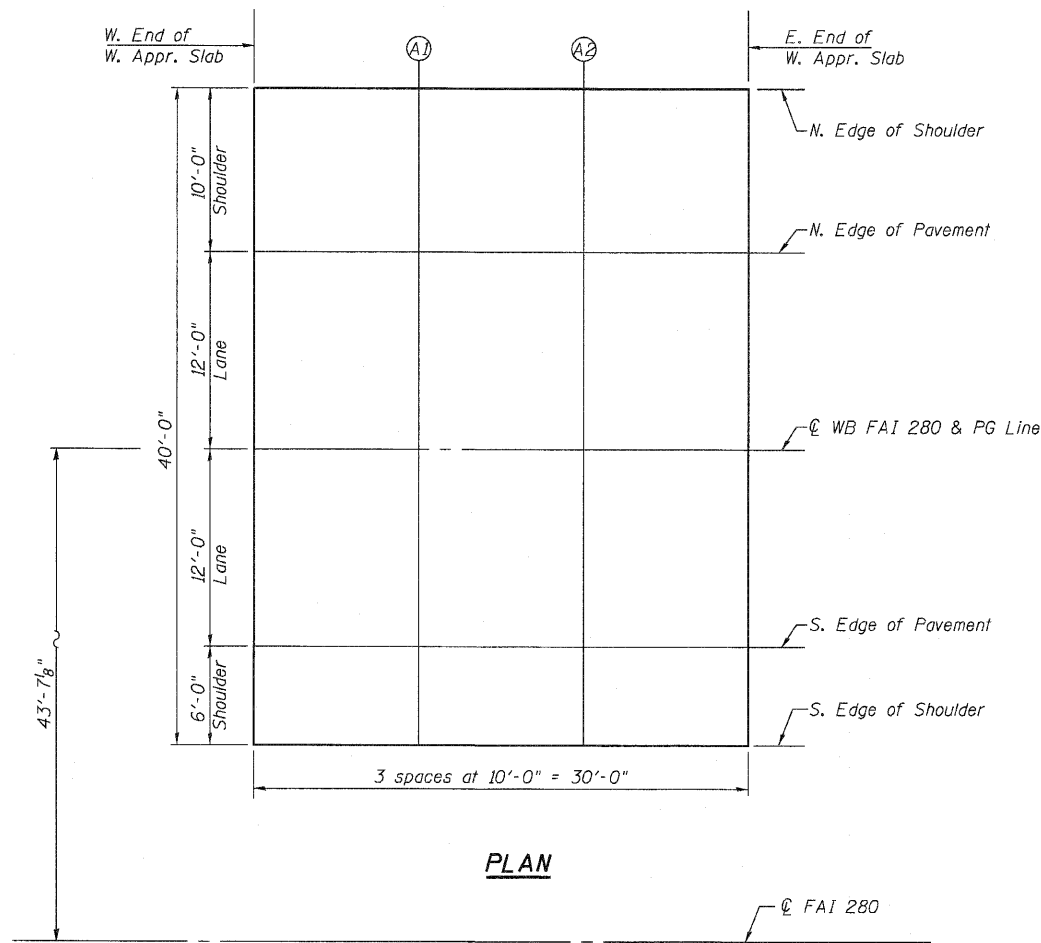

TOP OF WEST APPROACH
SLAB ELEVATIONS
STRUCTURE NO. 081-0190 (WB)

CB Coombe-Bloxdorf P.C.
- CIVIL ENGINEERS -
- STRUCTURAL ENGINEERS -
- LAND SURVEYORS -
Design Firm License No. 184-002703

PROJECT NO. 09033
SCALE
DATE 5/18/10
DRAWN BY
CHECKED BY MCB

SHEET NO. 9
41 SHEETS

F.A.I. RTE.	SECTION	COUNTY	TOTAL SHEETS	SHEET NO.
280	81-1 (HB-1)	ROCK ISLAND	503	250
CONTRACT NO. 64815				
FED. ROAD DIST. NO. 7 ILLINOIS FED. AID PROJECT				