

PLOT DATE = 7/21/2010
 FILE NAME = J:\081-0190-0191-64815-016-Eapor-ado-nlev-ab.dgn
 PLOT SCALE = 55.881412 1" / 10'
 USER NAME = DFC

E-AS

11-1-09

N. EDGE OF SHOULDER

Location	Station	Offset	Theoretical Grade Elevations
W End E Appr Slab	24246.77	26.40	577.63
A3	24256.77	26.40	577.46
A4	24266.77	26.40	577.30
E End E Appr Slab	24276.77	26.40	577.14

N. EDGE OF PAVEMENT

Location	Station	Offset	Theoretical Grade Elevations
W End E Appr Slab	24246.77	32.40	577.75
A3	24256.77	32.40	577.58
A4	24266.77	32.40	577.42
E End E Appr Slab	24276.77	32.40	577.26

CL EB FAI 280 &
 PROFILE GRADE LINE

Location	Station	Offset	Theoretical Grade Elevations
W End E Appr Slab	24246.77	44.40	577.94
A3	24256.77	44.40	577.77
A4	24266.77	44.40	577.61
E End E Appr Slab	24276.77	44.40	577.45


S. EDGE OF PAVEMENT

Location	Station	Offset	Theoretical Grade Elevations
W End E Appr Slab	24246.77	56.40	577.75
A3	24256.77	56.40	577.58
A4	24266.77	56.40	577.42
E End E Appr Slab	24276.77	56.40	577.26

S. EDGE OF SHOULDER

Location	Station	Offset	Theoretical Grade Elevations
W End E Appr Slab	24246.77	66.40	577.55
A3	24256.77	66.40	577.38
A4	24266.77	66.40	577.22
E End E Appr Slab	24276.77	66.40	577.06

TOP OF EAST APPROACH
 SLAB ELEVATIONS
 STRUCTURE NO. 081-0191 (EB)

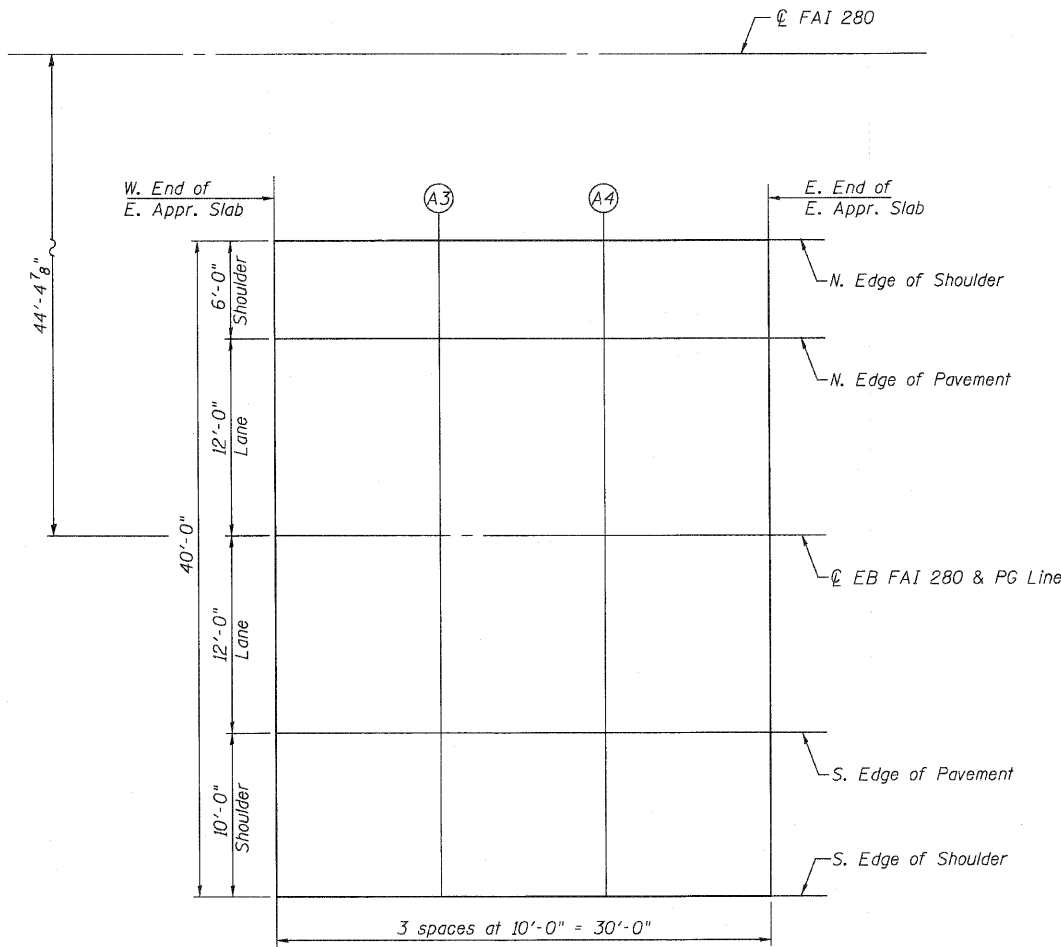

PLAN

CB Coombe-Bloxdorf P.C.
 -CIVIL ENGINEERS-
 -STRUCTURAL ENGINEERS-
 -LAND SURVEYORS-
 Design Firm License No.184-002703

PROJECT NO. 09033
 SCALE 1" = 40'
 DATE 5/18/10
 DESIGN BY
 DRAWN BY
 CHECKED BY MCB

SHEET NO. 16
 41 SHEETS

F.A.I. RTE.
 280

SECTION
 81-1 (HB-1)

COUNTY
 ROCK ISLAND

TOTAL SHEETS
 503

SHEET NO.
 257

CONTRACT NO. 64815

FED. ROAD DIST. NO. 7 ILLINOIS FED. AID PROJECT