



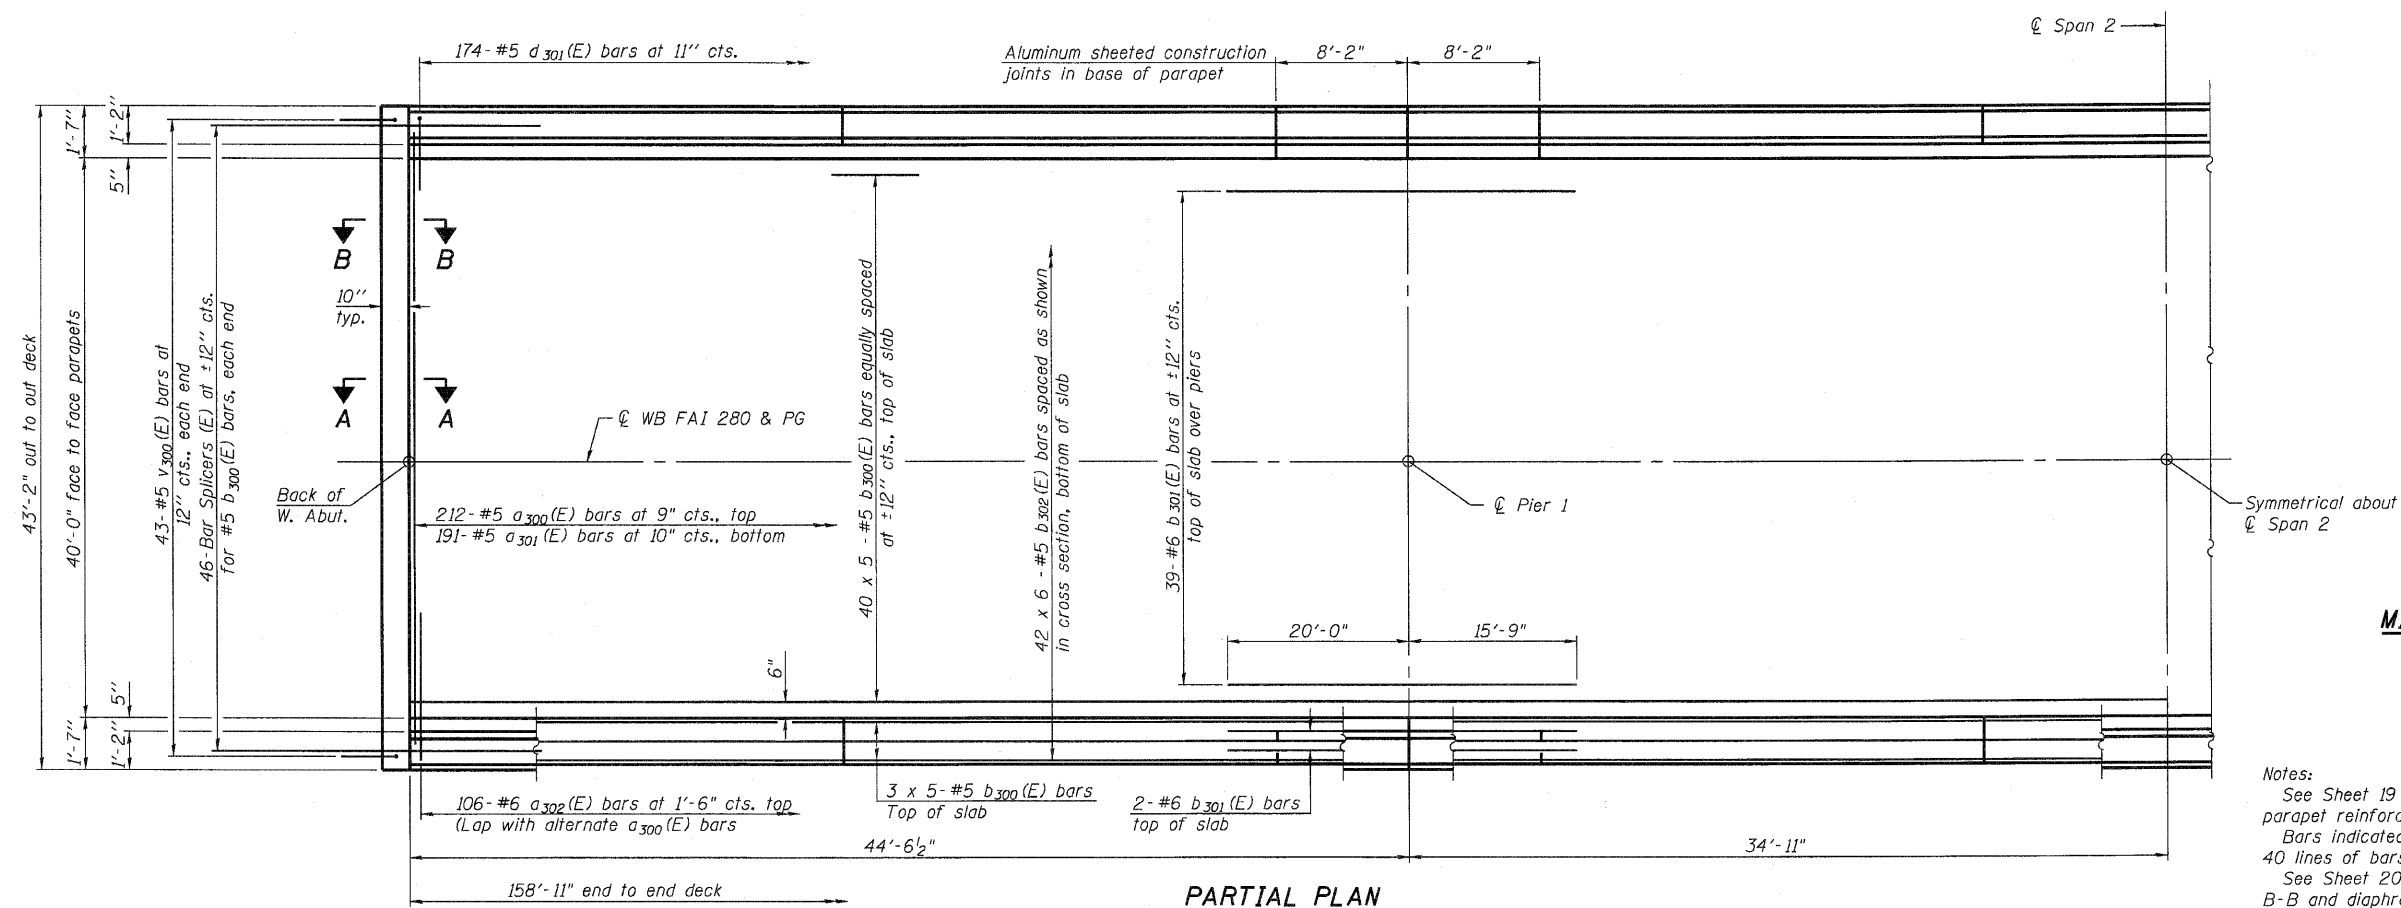

MINIMUM BAR LAP
#5 bar = 2'-7"

Notes:
 See Sheet 19 of 41 for superstructure details,
 parapet reinforcement, and Bill of Material.
 Bars indicated thus 40 x 5-#5 etc. indicates
 40 lines of bars with 5 lengths per line.
 See Sheet 20 of 41 for Section A-A, Section
 B-B and diaphragm details.
 See Sheet 36 of 41 for Bar Splicer details.

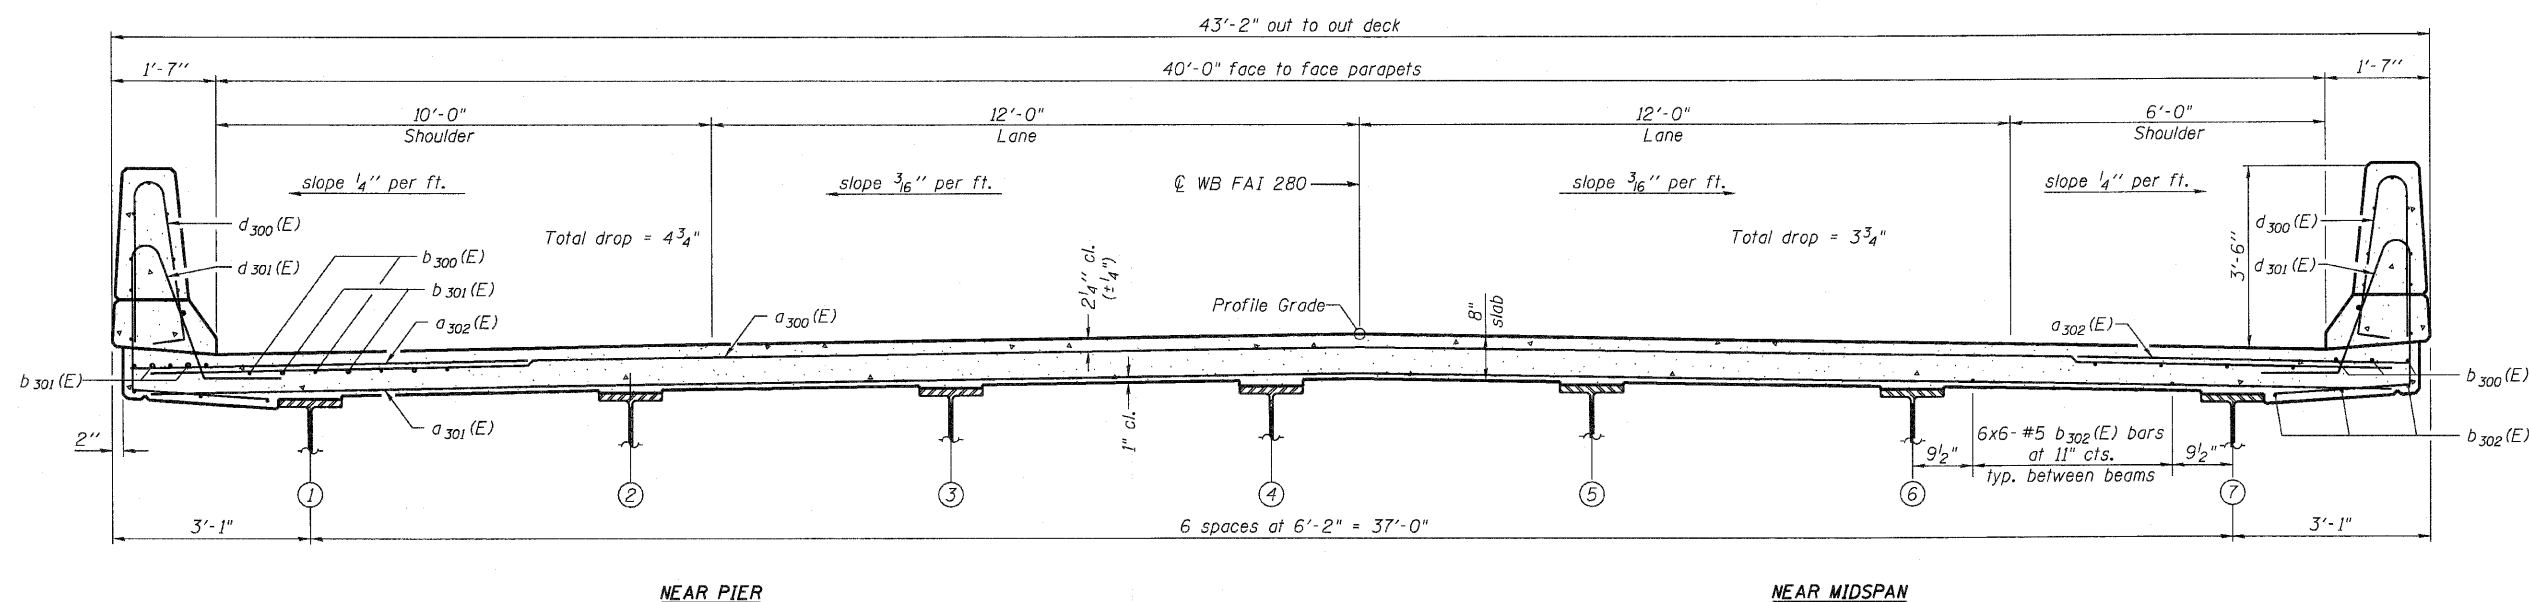

SUPERSTRUCTURE
STRUCTURE NO. 081-0190 (WB)

 Coombe-Bloxdorf P.C. -CIVIL ENGINEERS- -STRUCTURAL ENGINEERS- -LAND SURVEYORS- Design Firm License No. 184-002703	PROJECT NO. 09033 SCALE _____ DATE 5/18/10 DESIGN BY _____ DRAWN BY MMI CHECKED BY MCR	SHEET NO. 17 41 SHEETS	F.A.I. RTE. _____ SECTION _____ COUNTY _____ TOTAL SHEETS _____ SHEET NO. _____
			280 81-1 (HB-1) ROCK ISLAND 503 258
			CONTRACT NO. 64815
			FED. ROAD DIST. NO. 7 ILLINOIS FED. AID PROJECT