


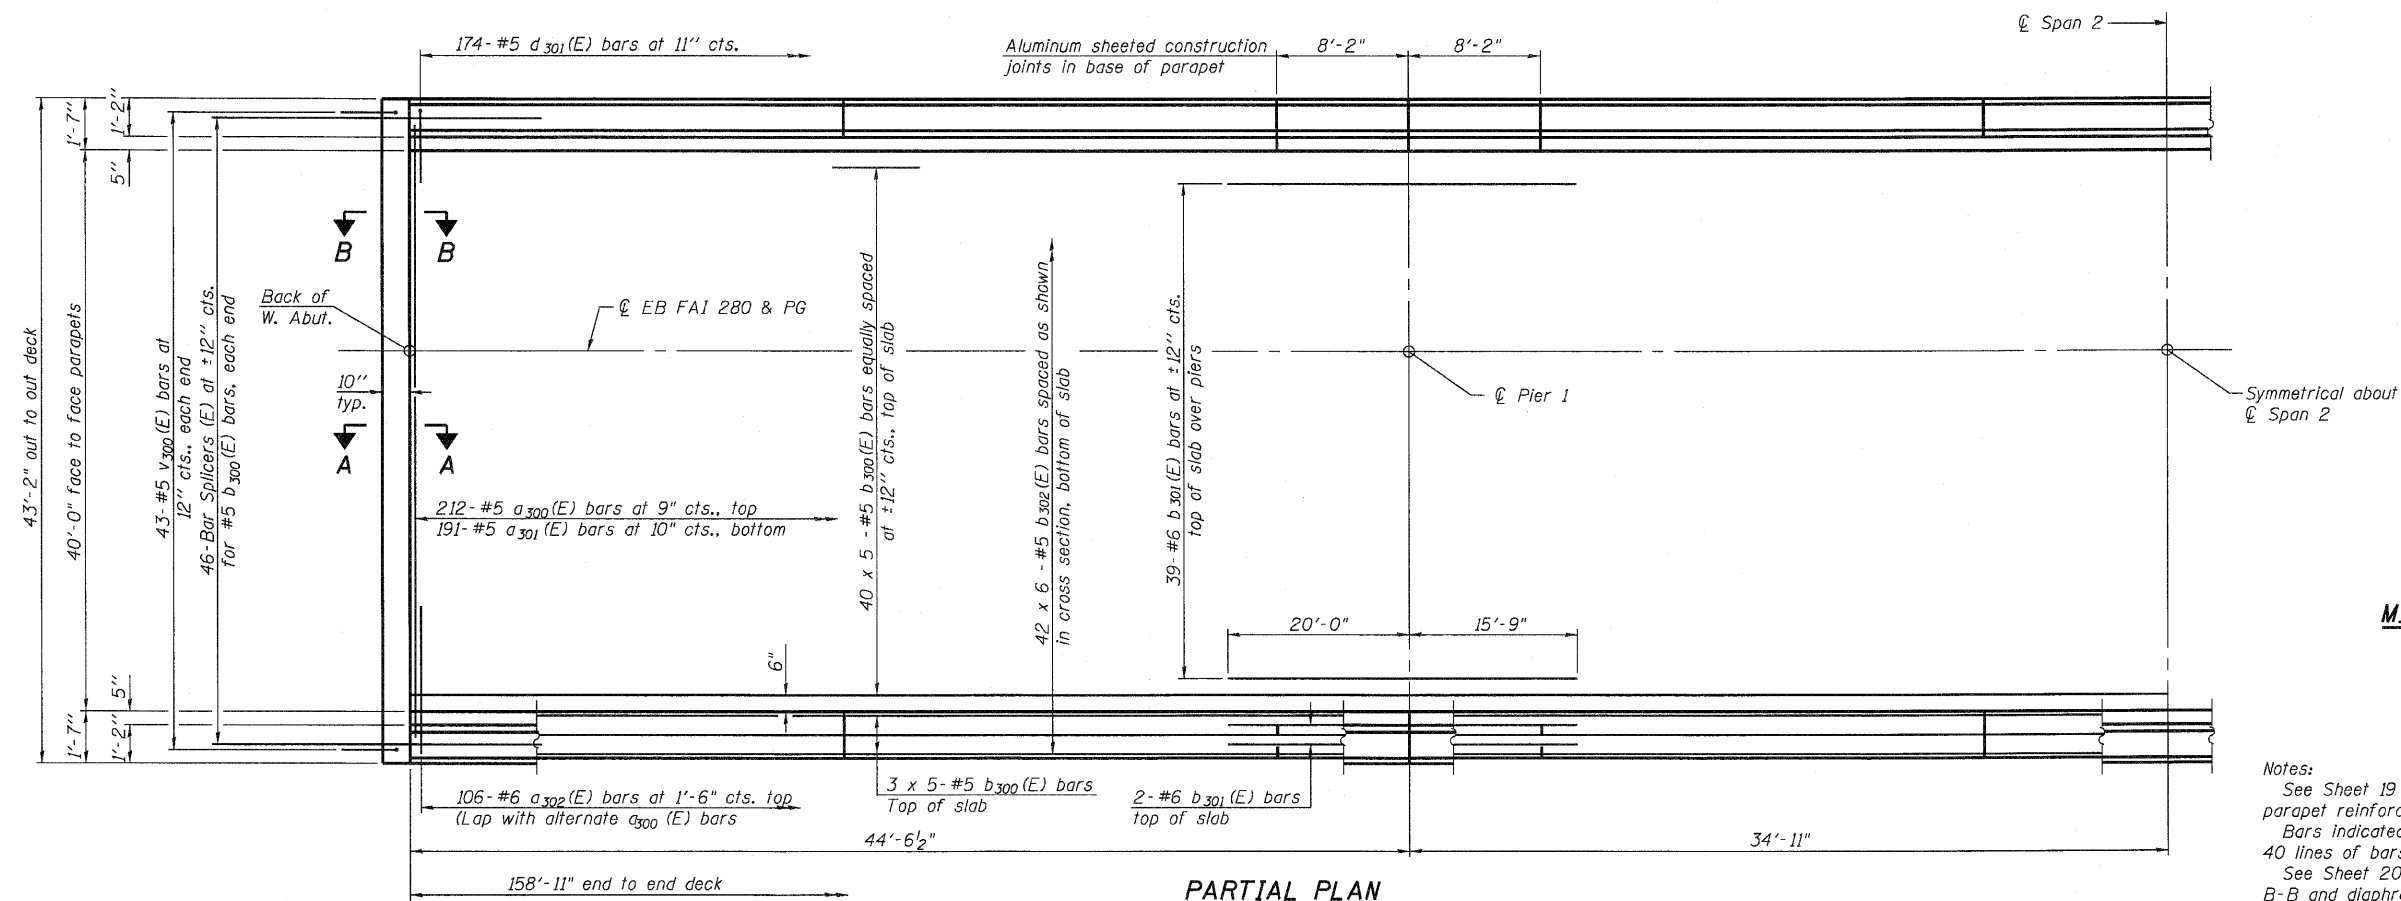

MINIMUM BAR LAP
#5 bar = 2'-7"


Notes:

See Sheet 19 of 41 for superstructure details, parapet reinforcement, and Bill of Material.

Bars indicated thus 40 x 5-#5 etc. indicates 40 lines of bars with 5 lengths per line.

See Sheet 20 of 41 for Section A-A, Section B-B and diaphragm details.

See Sheet 36 of 41 for Bar Splicer details.

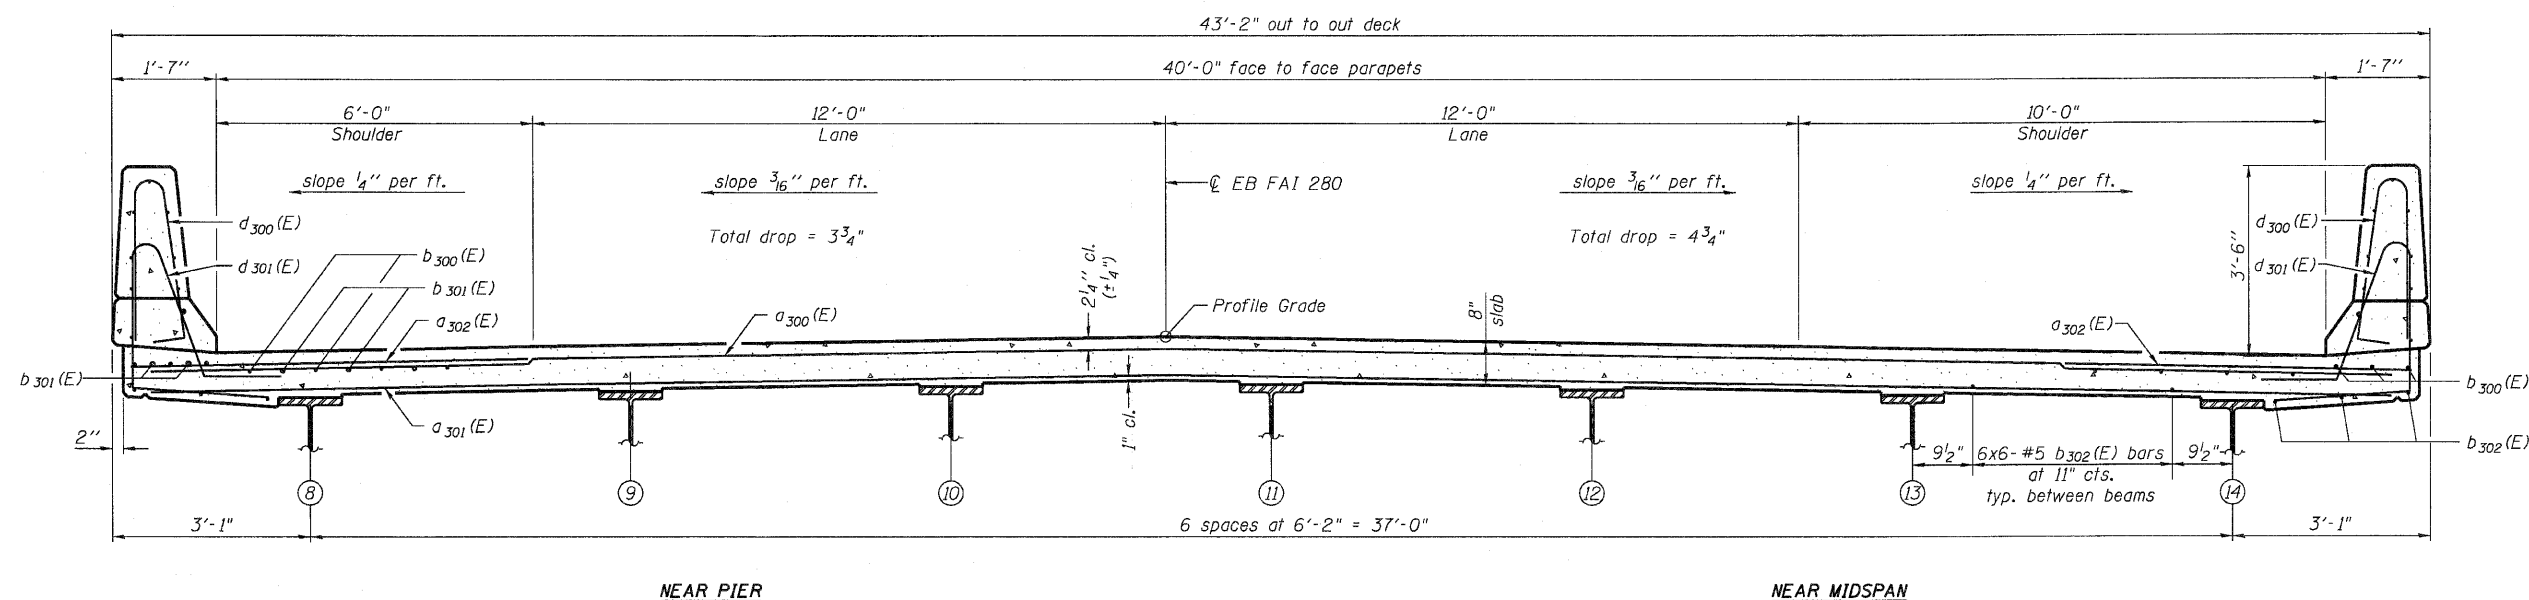

SUPERSTRUCTURE
STRUCTURE NO. 081-0191 (EB)

PROJECT NO.	09033	F.A.I. RTE.	SECTION	COUNTY	TOTAL SHEETS	SHEET NO.
SCALE						
DATE	5/18/10	280	81-1 (HB-1)	ROCK ISLAND	503	259
DESIGN BY				CONTRACT NO.	6.64815	
DRAWN BY	MMI					
CHECKED BY	MCR					
		FED. ROAD DIST. NO. 7	ILLINOIS	FED. AID PROJECT		

CB Coombe-Bloxdorf P.C.
-CIVIL ENGINEERS-
-STRUCTURAL ENGINEERS-
-LAND SURVEYORS-
Design Firm License No. 184-002703