


Notes:
Space reinforcement in cap to miss anchor bolts.
Four steps monolithically with cap.
Concrete Sealer shall be applied to
all the exposed surfaces of the pier.

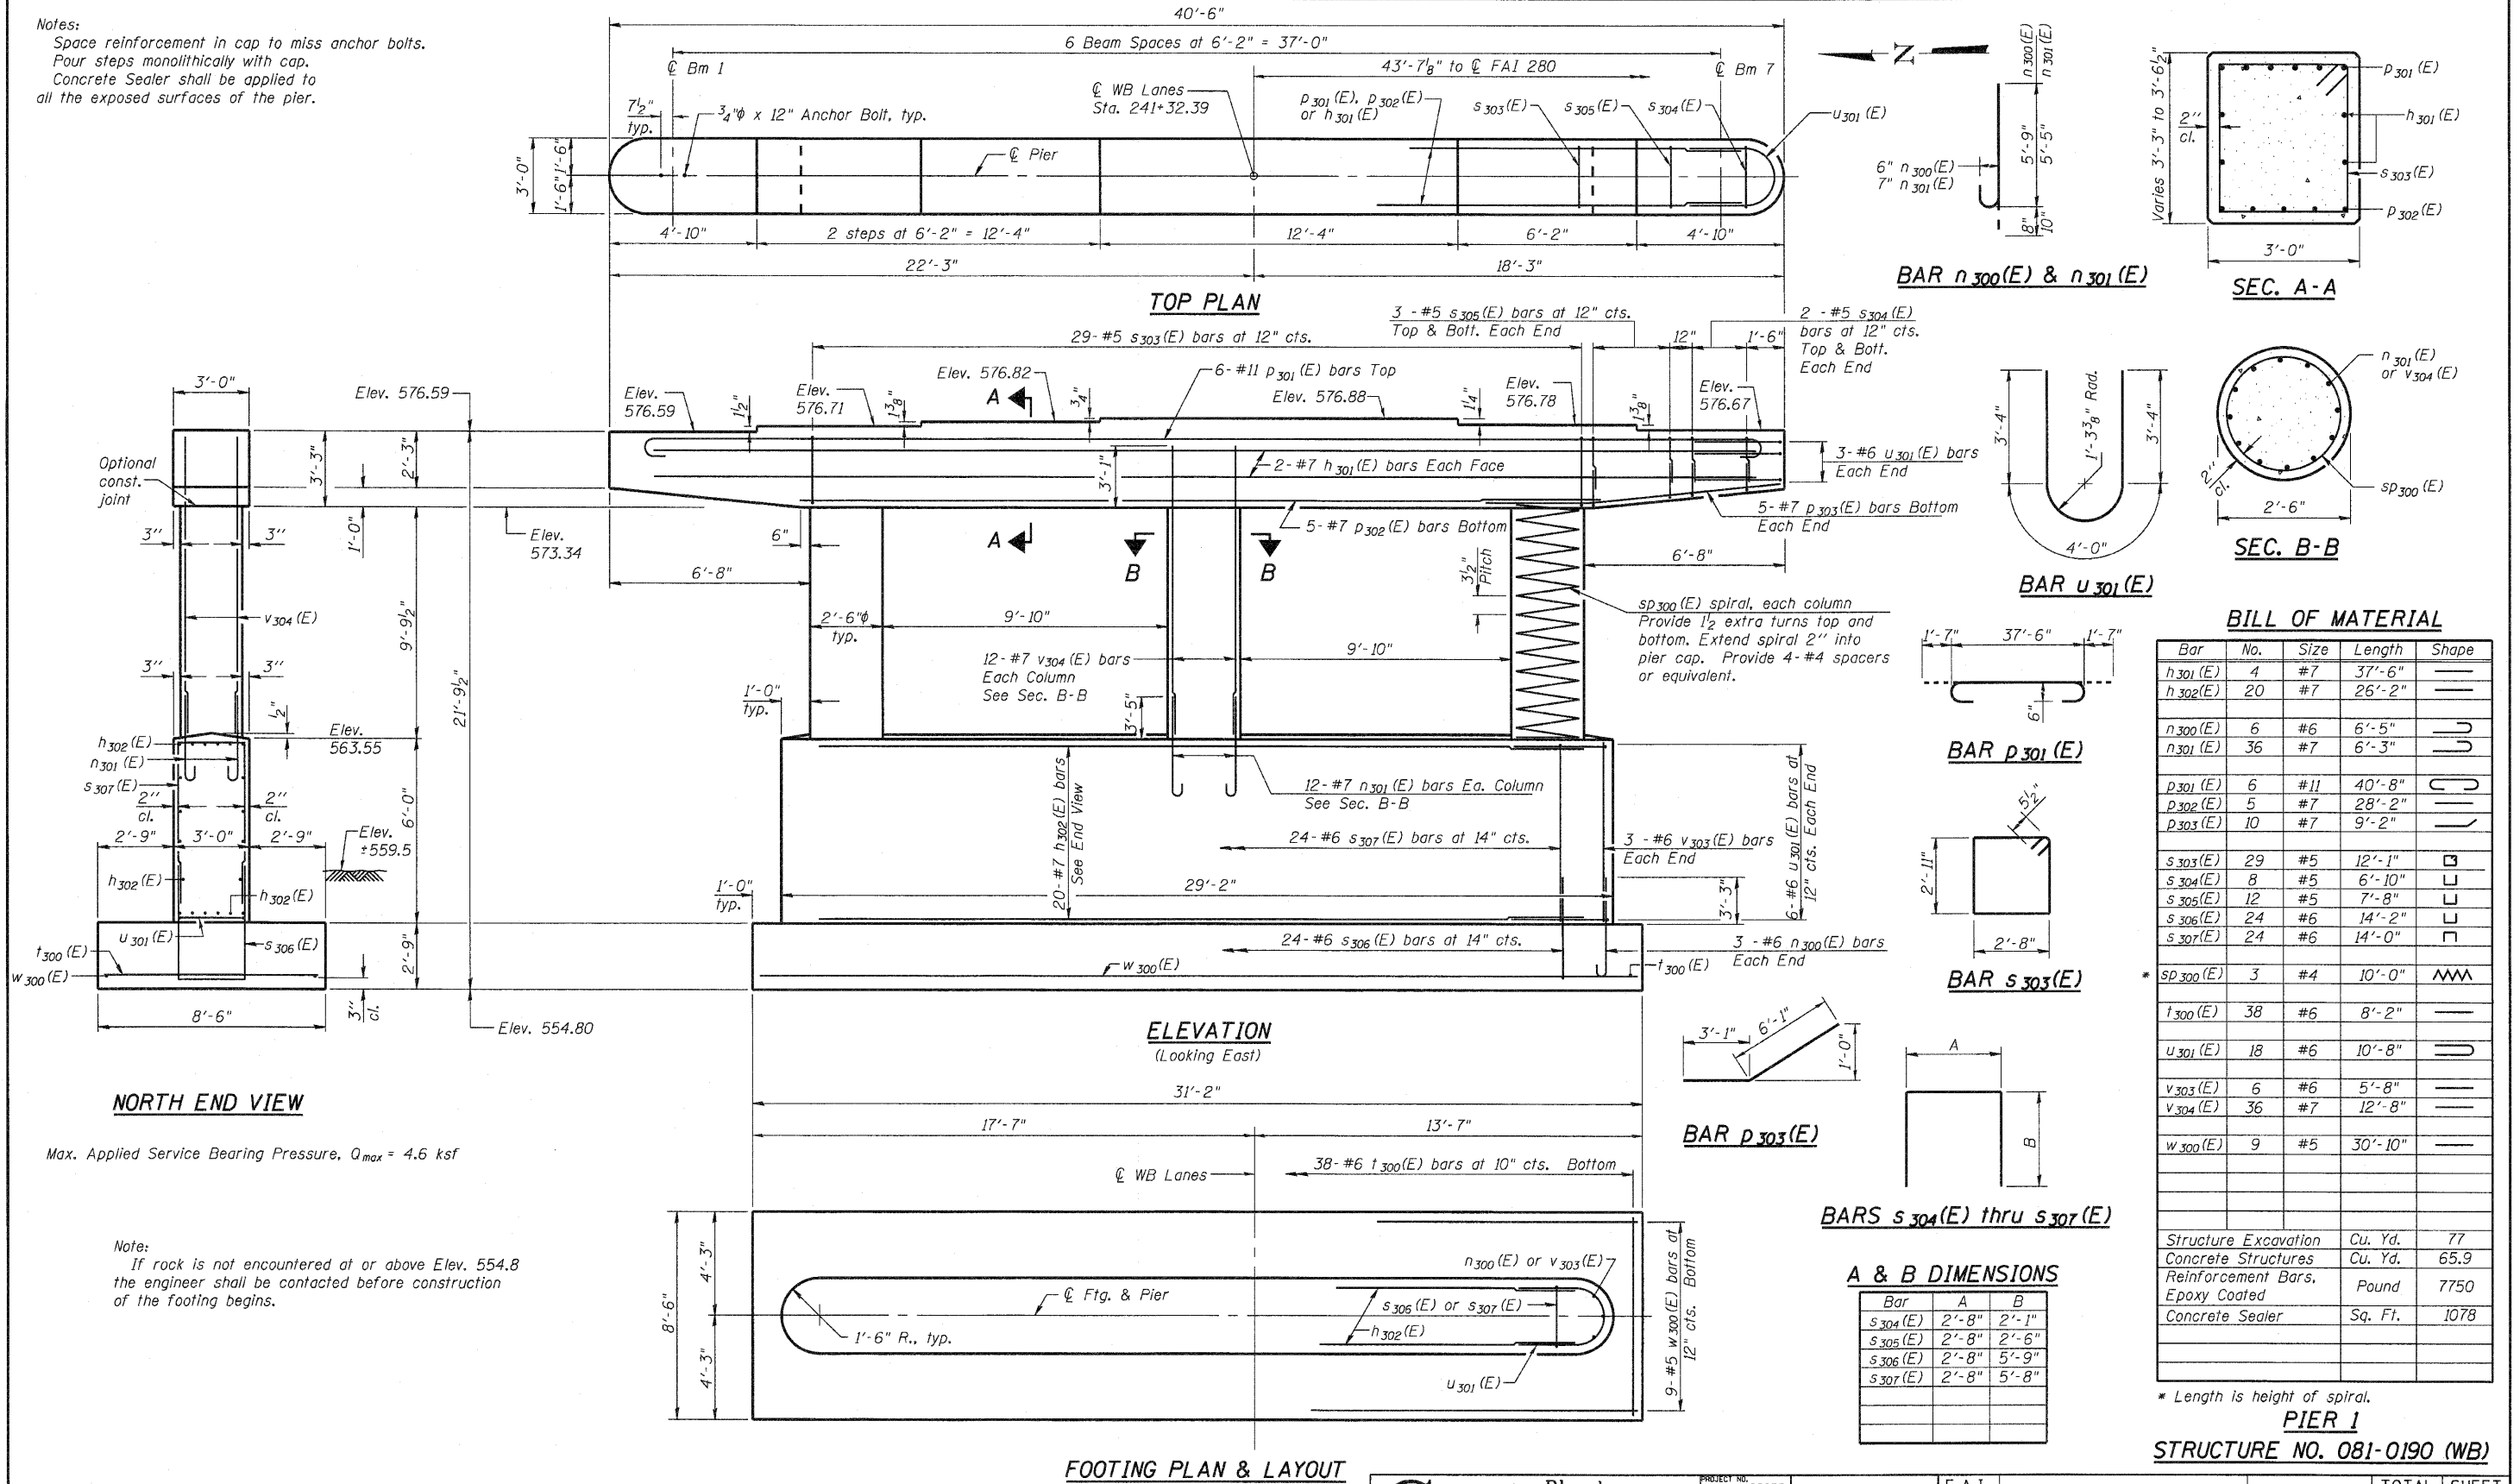

BILL OF MATERIAL				
Bar	No.	Size	Length	Shape
h301(E)	4	#7	37'-6"	—
h302(E)	20	#7	26'-2"	—
n300(E)	6	#6	6'-5"	U
n301(E)	36	#7	6'-3"	U
p301(E)	6	#11	40'-8"	U
p302(E)	5	#7	28'-2"	—
p303(E)	10	#7	9'-2"	—
s303(E)	29	#5	12'-1"	□
s304(E)	8	#5	6'-10"	□
s305(E)	12	#5	7'-8"	□
s306(E)	24	#6	14'-2"	□
s307(E)	24	#6	14'-0"	□
sp300(E)	3	#4	10'-0"	W
t300(E)	38	#6	8'-2"	—
u301(E)	18	#6	10'-8"	U
v303(E)	6	#6	5'-8"	—
v304(E)	36	#7	12'-8"	—
w300(E)	9	#5	30'-10"	—
Structure Excavation			Cu. Yd.	77
Concrete Structures			Cu. Yd.	65.9
Reinforcement Bars, Epoxy Coated			Pound	7750
Concrete Sealer			Sq. Ft.	1078

* Length is height of spiral.
PIER 1
STRUCTURE NO. 081-0190 (WB)