


Notes:
Space reinforcement in cap to miss anchor bolts.
Pour steps monolithically with cap.
Concrete Sealer shall be applied to
all the exposed surfaces of the pier.

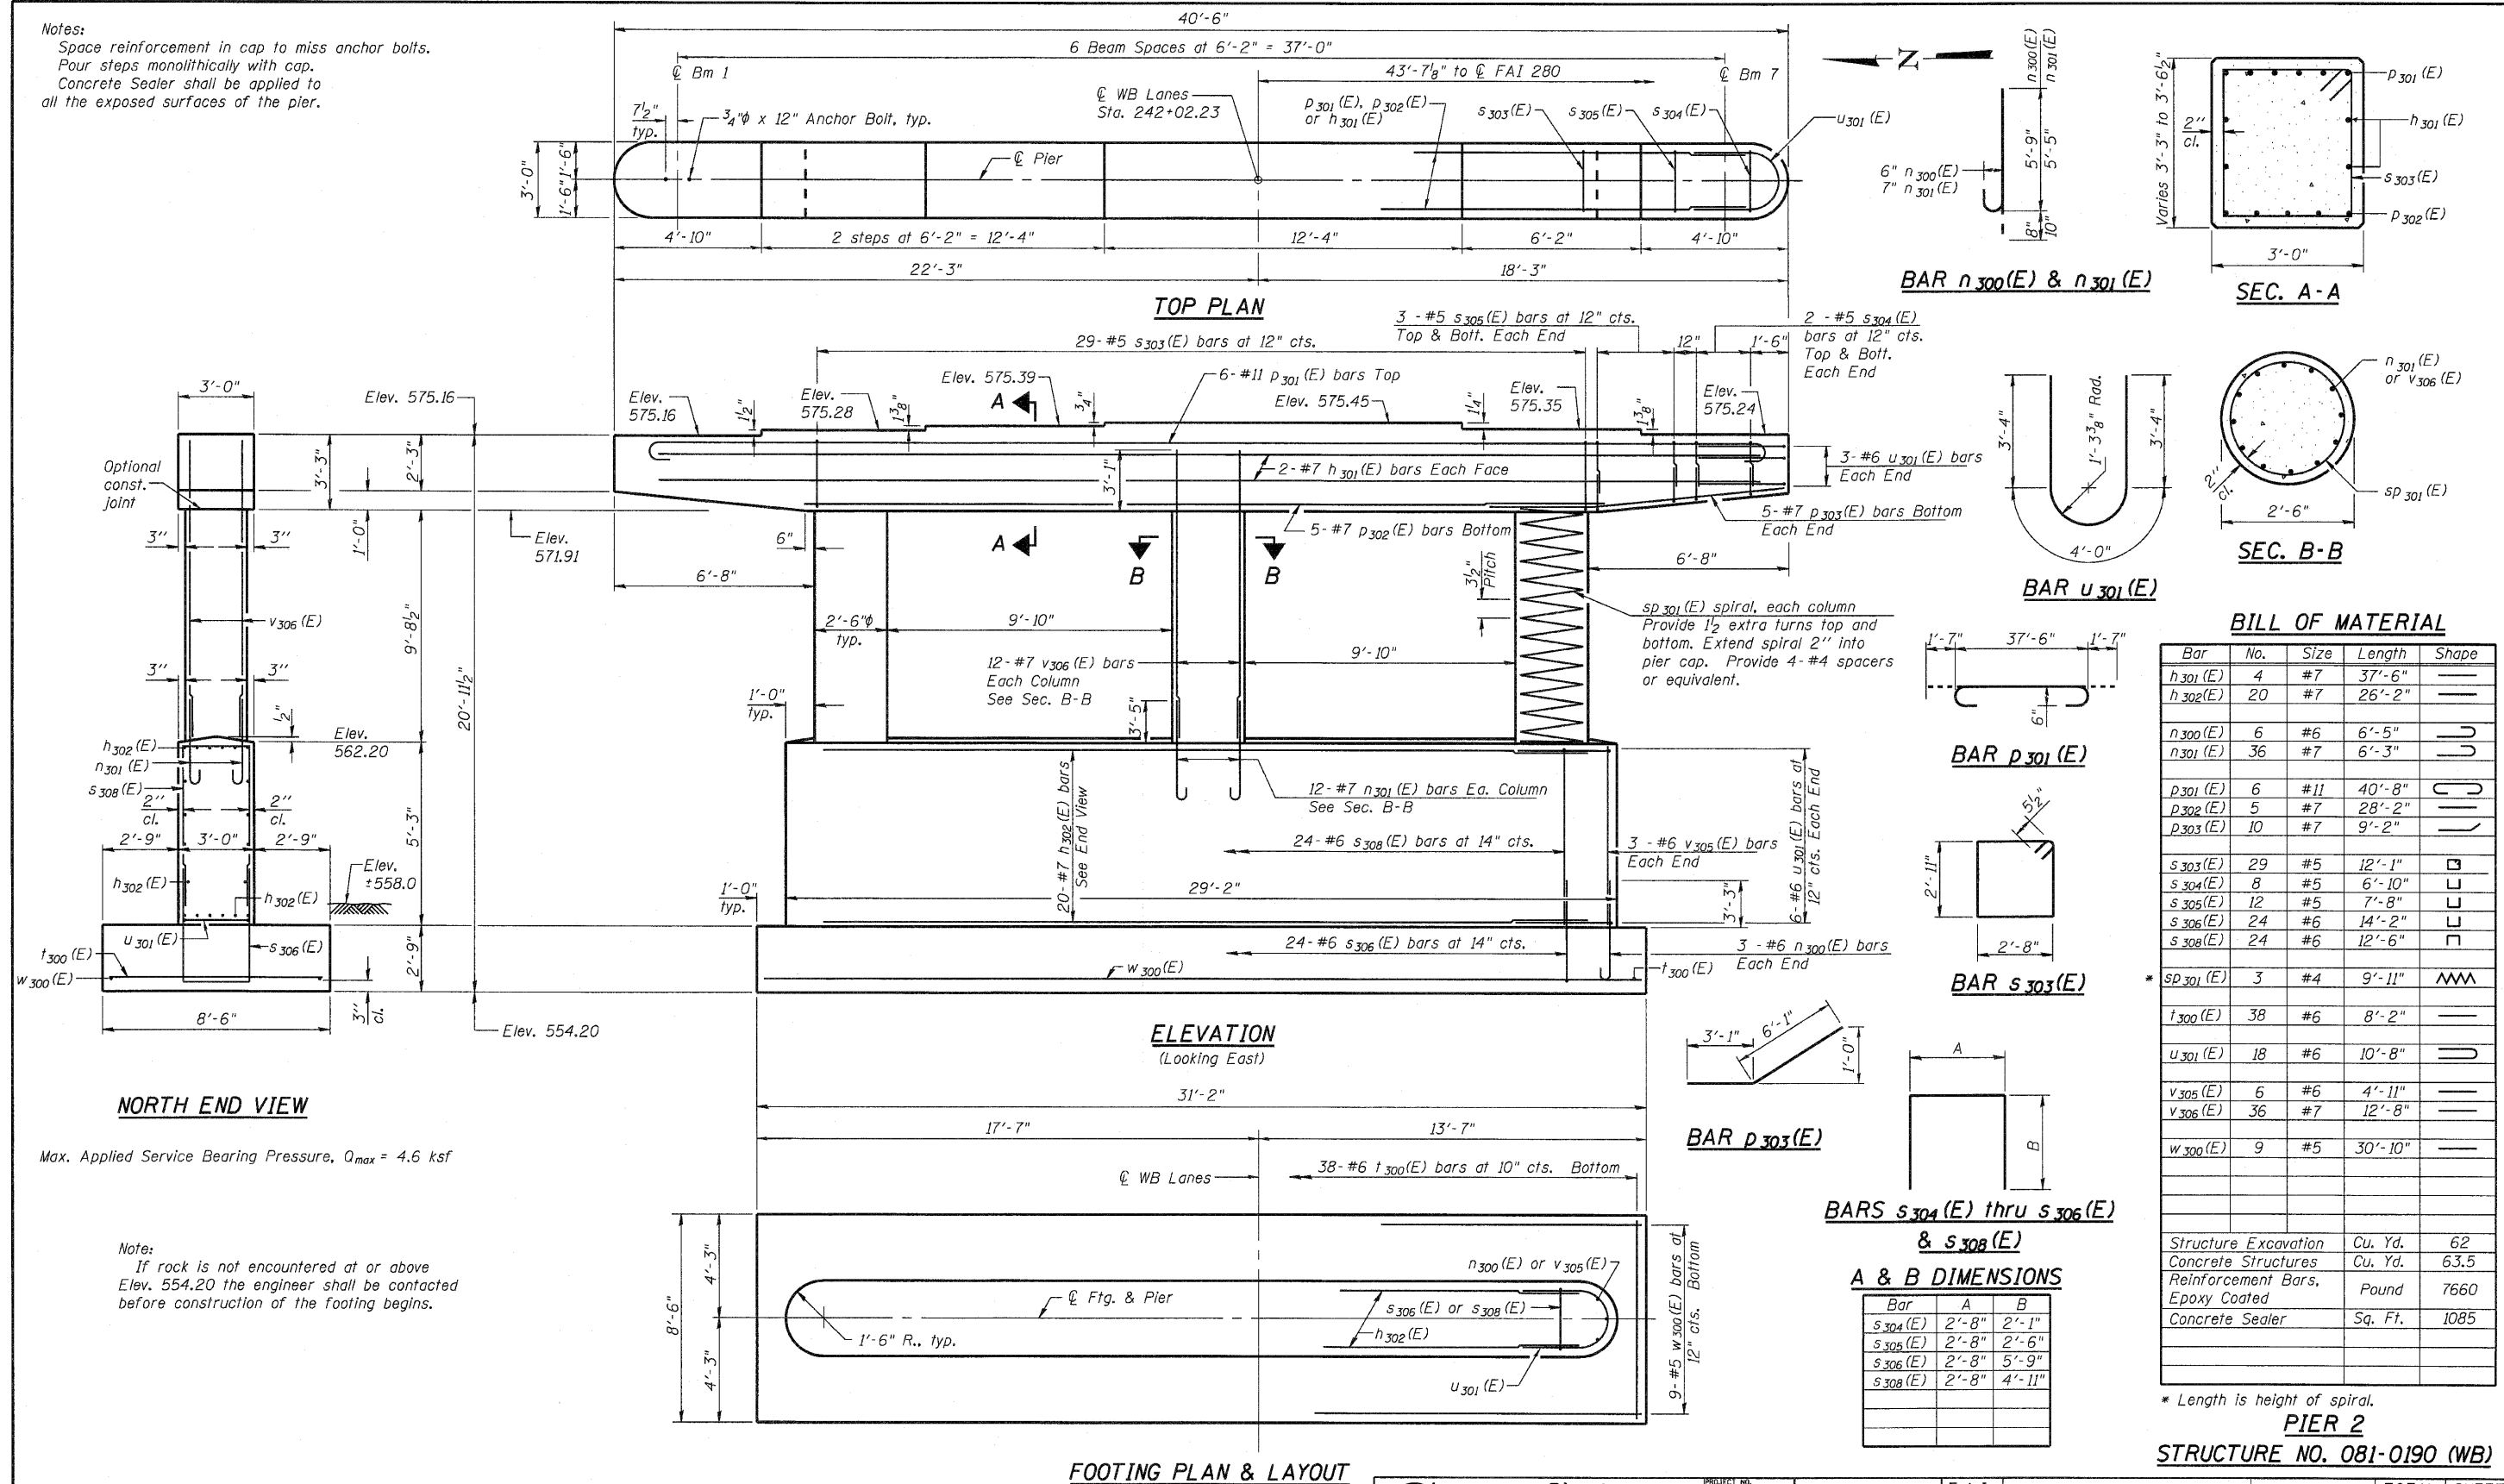

BILL OF MATERIAL				
Bar	No.	Size	Length	Shape
<i>h₃₀₁ (E)</i>	4	#7	37'-6"	—
<i>h₃₀₂ (E)</i>	20	#7	26'-2"	—
<i>n₃₀₀ (E)</i>	6	#6	6'-5"	U
<i>n₃₀₁ (E)</i>	36	#7	6'-3"	U
<i>p₃₀₁ (E)</i>	6	#11	40'-8"	U
<i>p₃₀₂ (E)</i>	5	#7	28'-2"	—
<i>p₃₀₃ (E)</i>	10	#7	9'-2"	U
<i>s₃₀₃ (E)</i>	29	#5	12'-1"	U
<i>s₃₀₄ (E)</i>	8	#5	6'-10"	U
<i>s₃₀₅ (E)</i>	12	#5	7'-8"	U
<i>s₃₀₆ (E)</i>	24	#6	14'-2"	U
<i>s₃₀₈ (E)</i>	24	#6	12'-6"	U
* <i>SP₃₀₁ (E)</i>	3	#4	9'-11"	W
<i>t₃₀₀ (E)</i>	38	#6	8'-2"	—
<i>u₃₀₁ (E)</i>	18	#6	10'-8"	U
<i>v₃₀₅ (E)</i>	6	#6	4'-11"	—
<i>v₃₀₆ (E)</i>	36	#7	12'-8"	—
<i>w₃₀₀ (E)</i>	9	#5	30'-10"	—
Structure Excavation			Cu. Yd.	62
Concrete Structures			Cu. Yd.	63.5
Reinforcement Bars,				
Epoxy Coated			Pound	7660
Concrete Sealer			Sq. Ft.	1085

* Length is height of spiral.

PIER 2

STRUCTURE NO. 081-0190 (WB)