


Notes:
Space reinforcement in cap to miss anchor bolts.
Pour steps monolithically with cap.
Concrete Sealer shall be applied to
all the exposed surfaces of the pier.

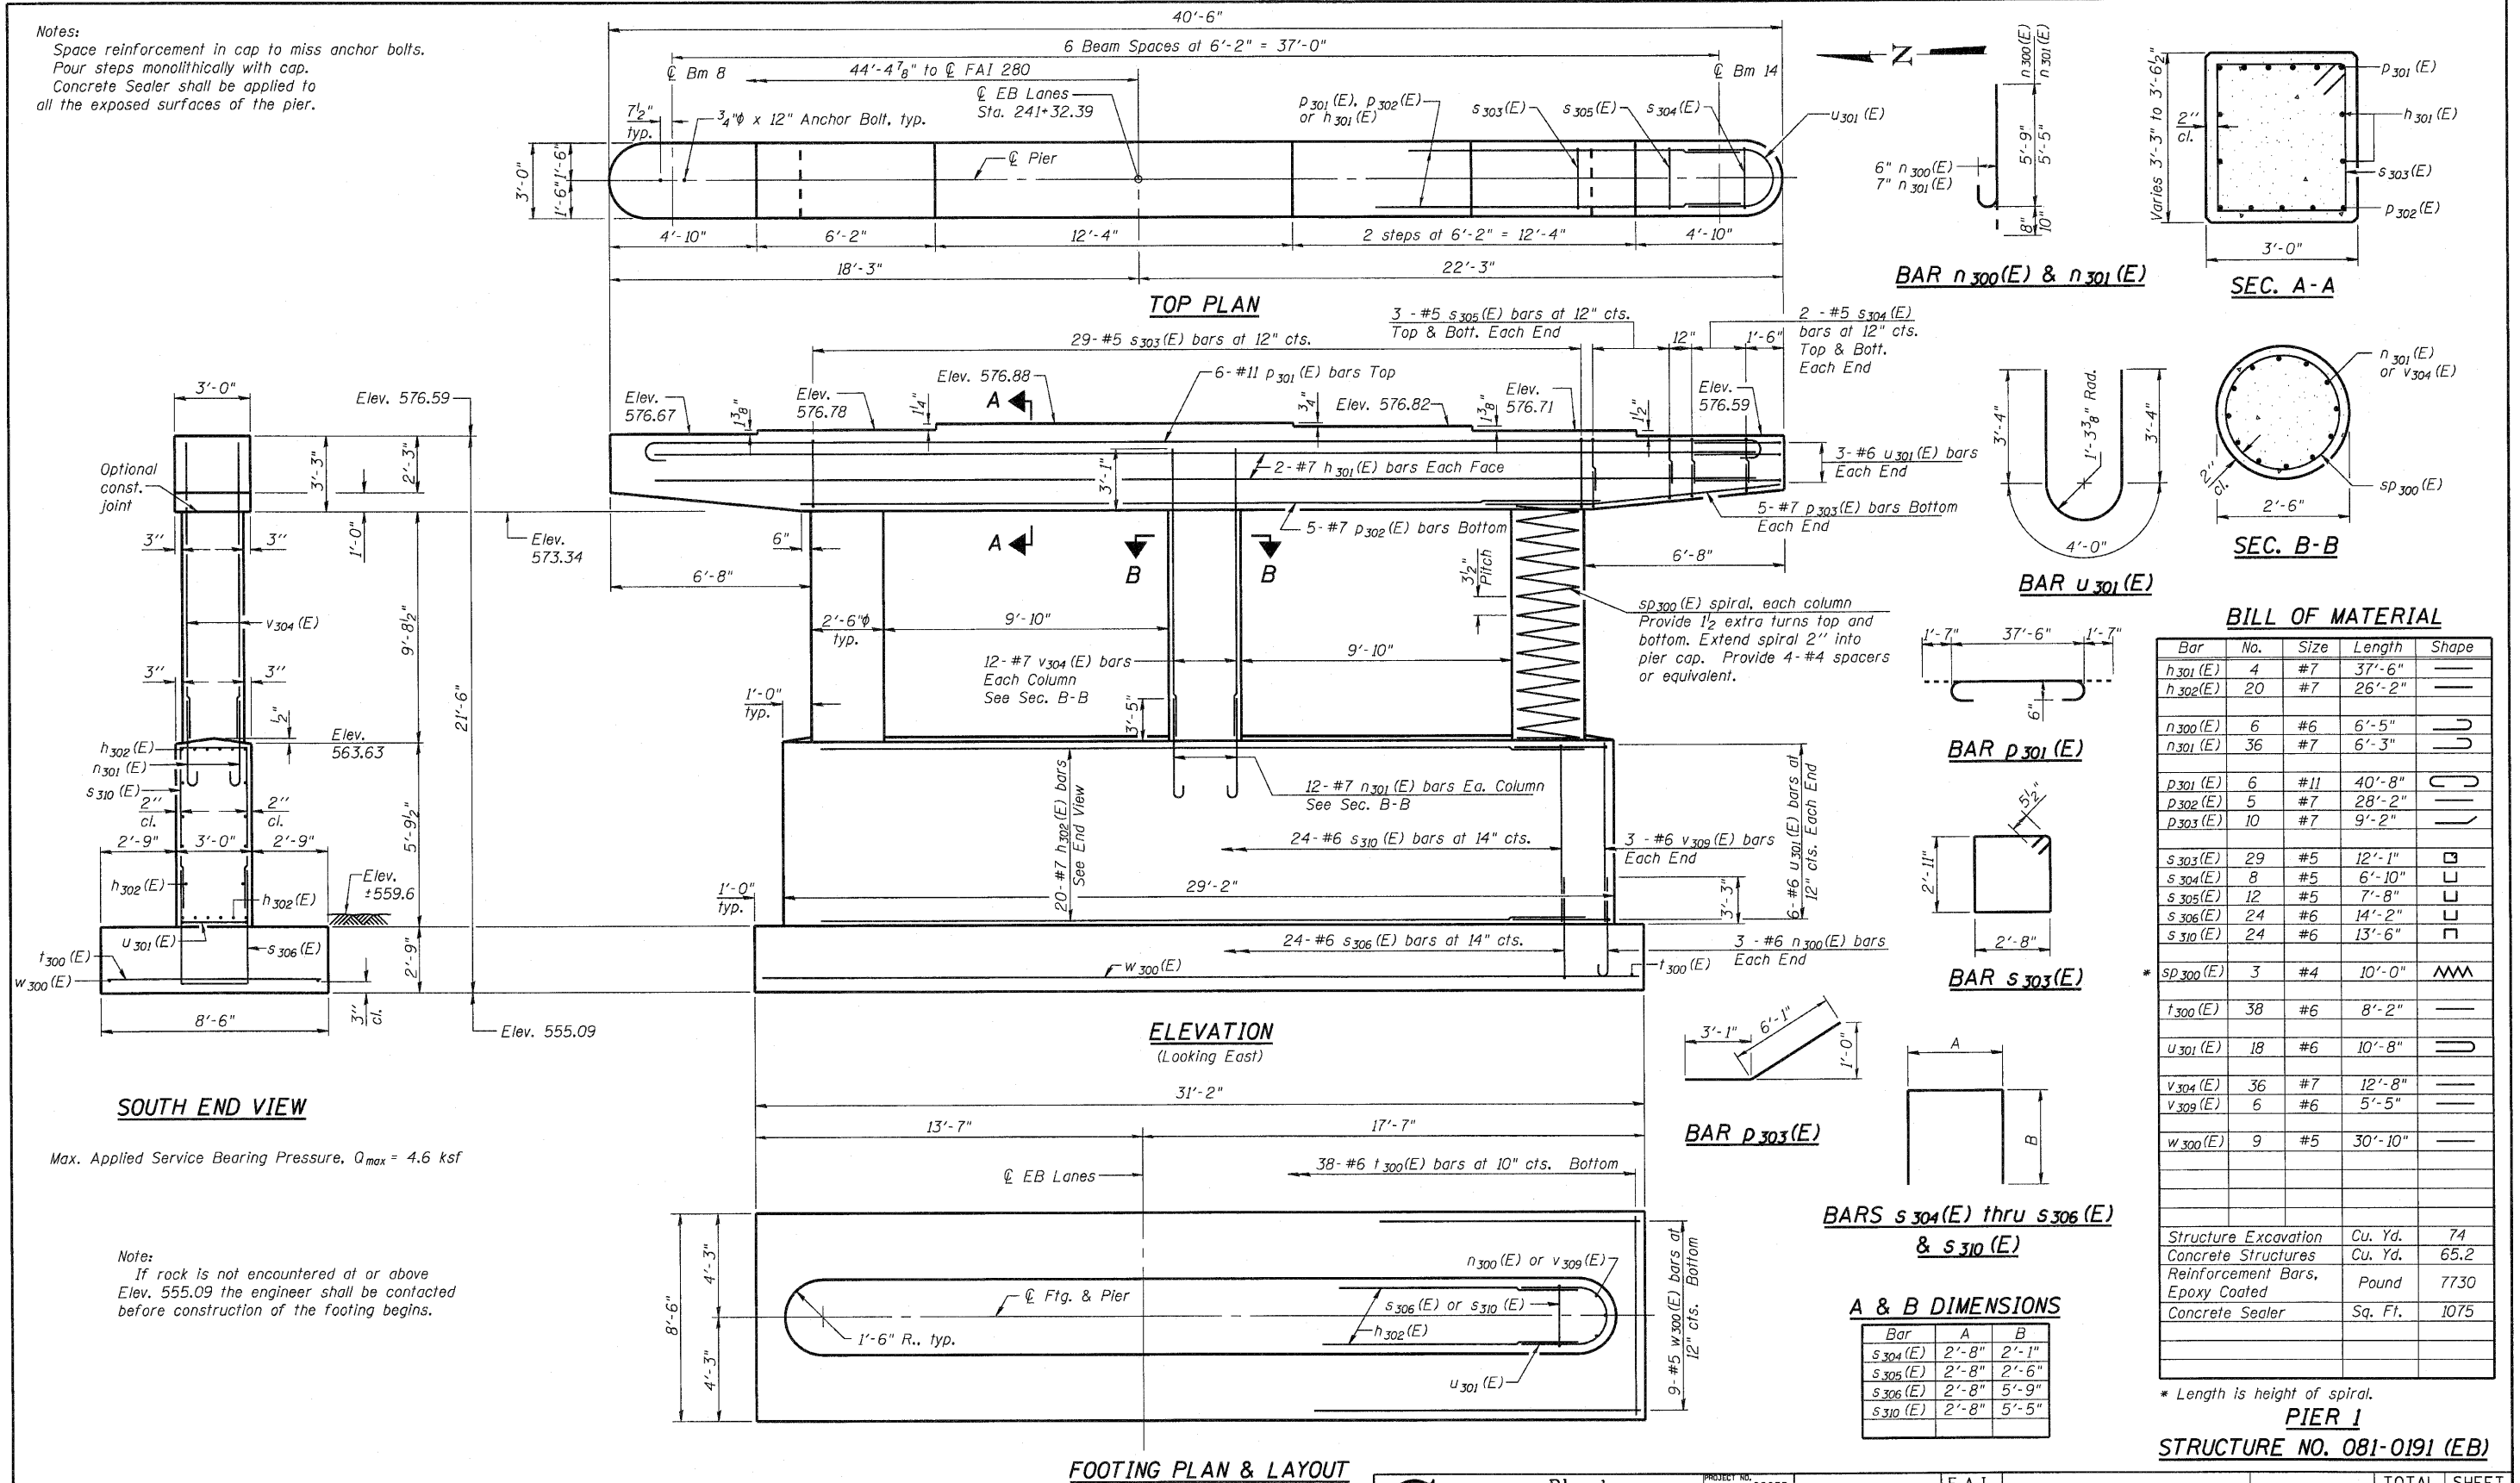

Bar	No.	Size	Length	Shape
<i>h 301 (E)</i>	4	#7	37'-6"	—
<i>h 302 (E)</i>	20	#7	26'-2"	—
<i>n 300 (E)</i>	6	#6	6'-5"	U
<i>n 301 (E)</i>	36	#7	6'-3"	U
<i>p 301 (E)</i>	6	#11	40'-8"	C
<i>p 302 (E)</i>	5	#7	28'-2"	—
<i>p 303 (E)</i>	10	#7	9'-2"	J
<i>s 303 (E)</i>	29	#5	12'-1"	C
<i>s 304 (E)</i>	8	#5	6'-10"	U
<i>s 305 (E)</i>	12	#5	7'-8"	U
<i>s 306 (E)</i>	24	#6	14'-2"	U
<i>s 310 (E)</i>	24	#6	13'-6"	U
* <i>sp 300 (E)</i>	3	#4	10'-0"	W
<i>t 300 (E)</i>	38	#6	8'-2"	—
<i>u 301 (E)</i>	18	#6	10'-8"	U
<i>v 304 (E)</i>	36	#7	12'-8"	—
<i>v 309 (E)</i>	6	#6	5'-5"	—
<i>w 300 (E)</i>	9	#5	30'-10"	—
<i>Structure Excavation</i>			<i>Cu. Yd.</i>	74
<i>Concrete Structures</i>			<i>Cu. Yd.</i>	65.2
<i>Reinforcement Bars,</i>				
<i>Epoxy Coated</i>			<i>Pound</i>	7730
<i>Concrete Sealer</i>			<i>Sq. Ft.</i>	1075

* Length is height of spiral.

PIER 1

STRUCTURE NO. 081-0191 (EB)

Bar	A	B
S ₃₀₄ (E)	2'-8"	2'-1"
S ₃₀₅ (E)	2'-8"	2'-6"
S ₃₀₆ (E)	2'-8"	5'-9"
S ₃₁₀ (E)	2'-8"	5'-5"