


STATE OF ILLINOIS
DEPARTMENT OF TRANSPORTATION

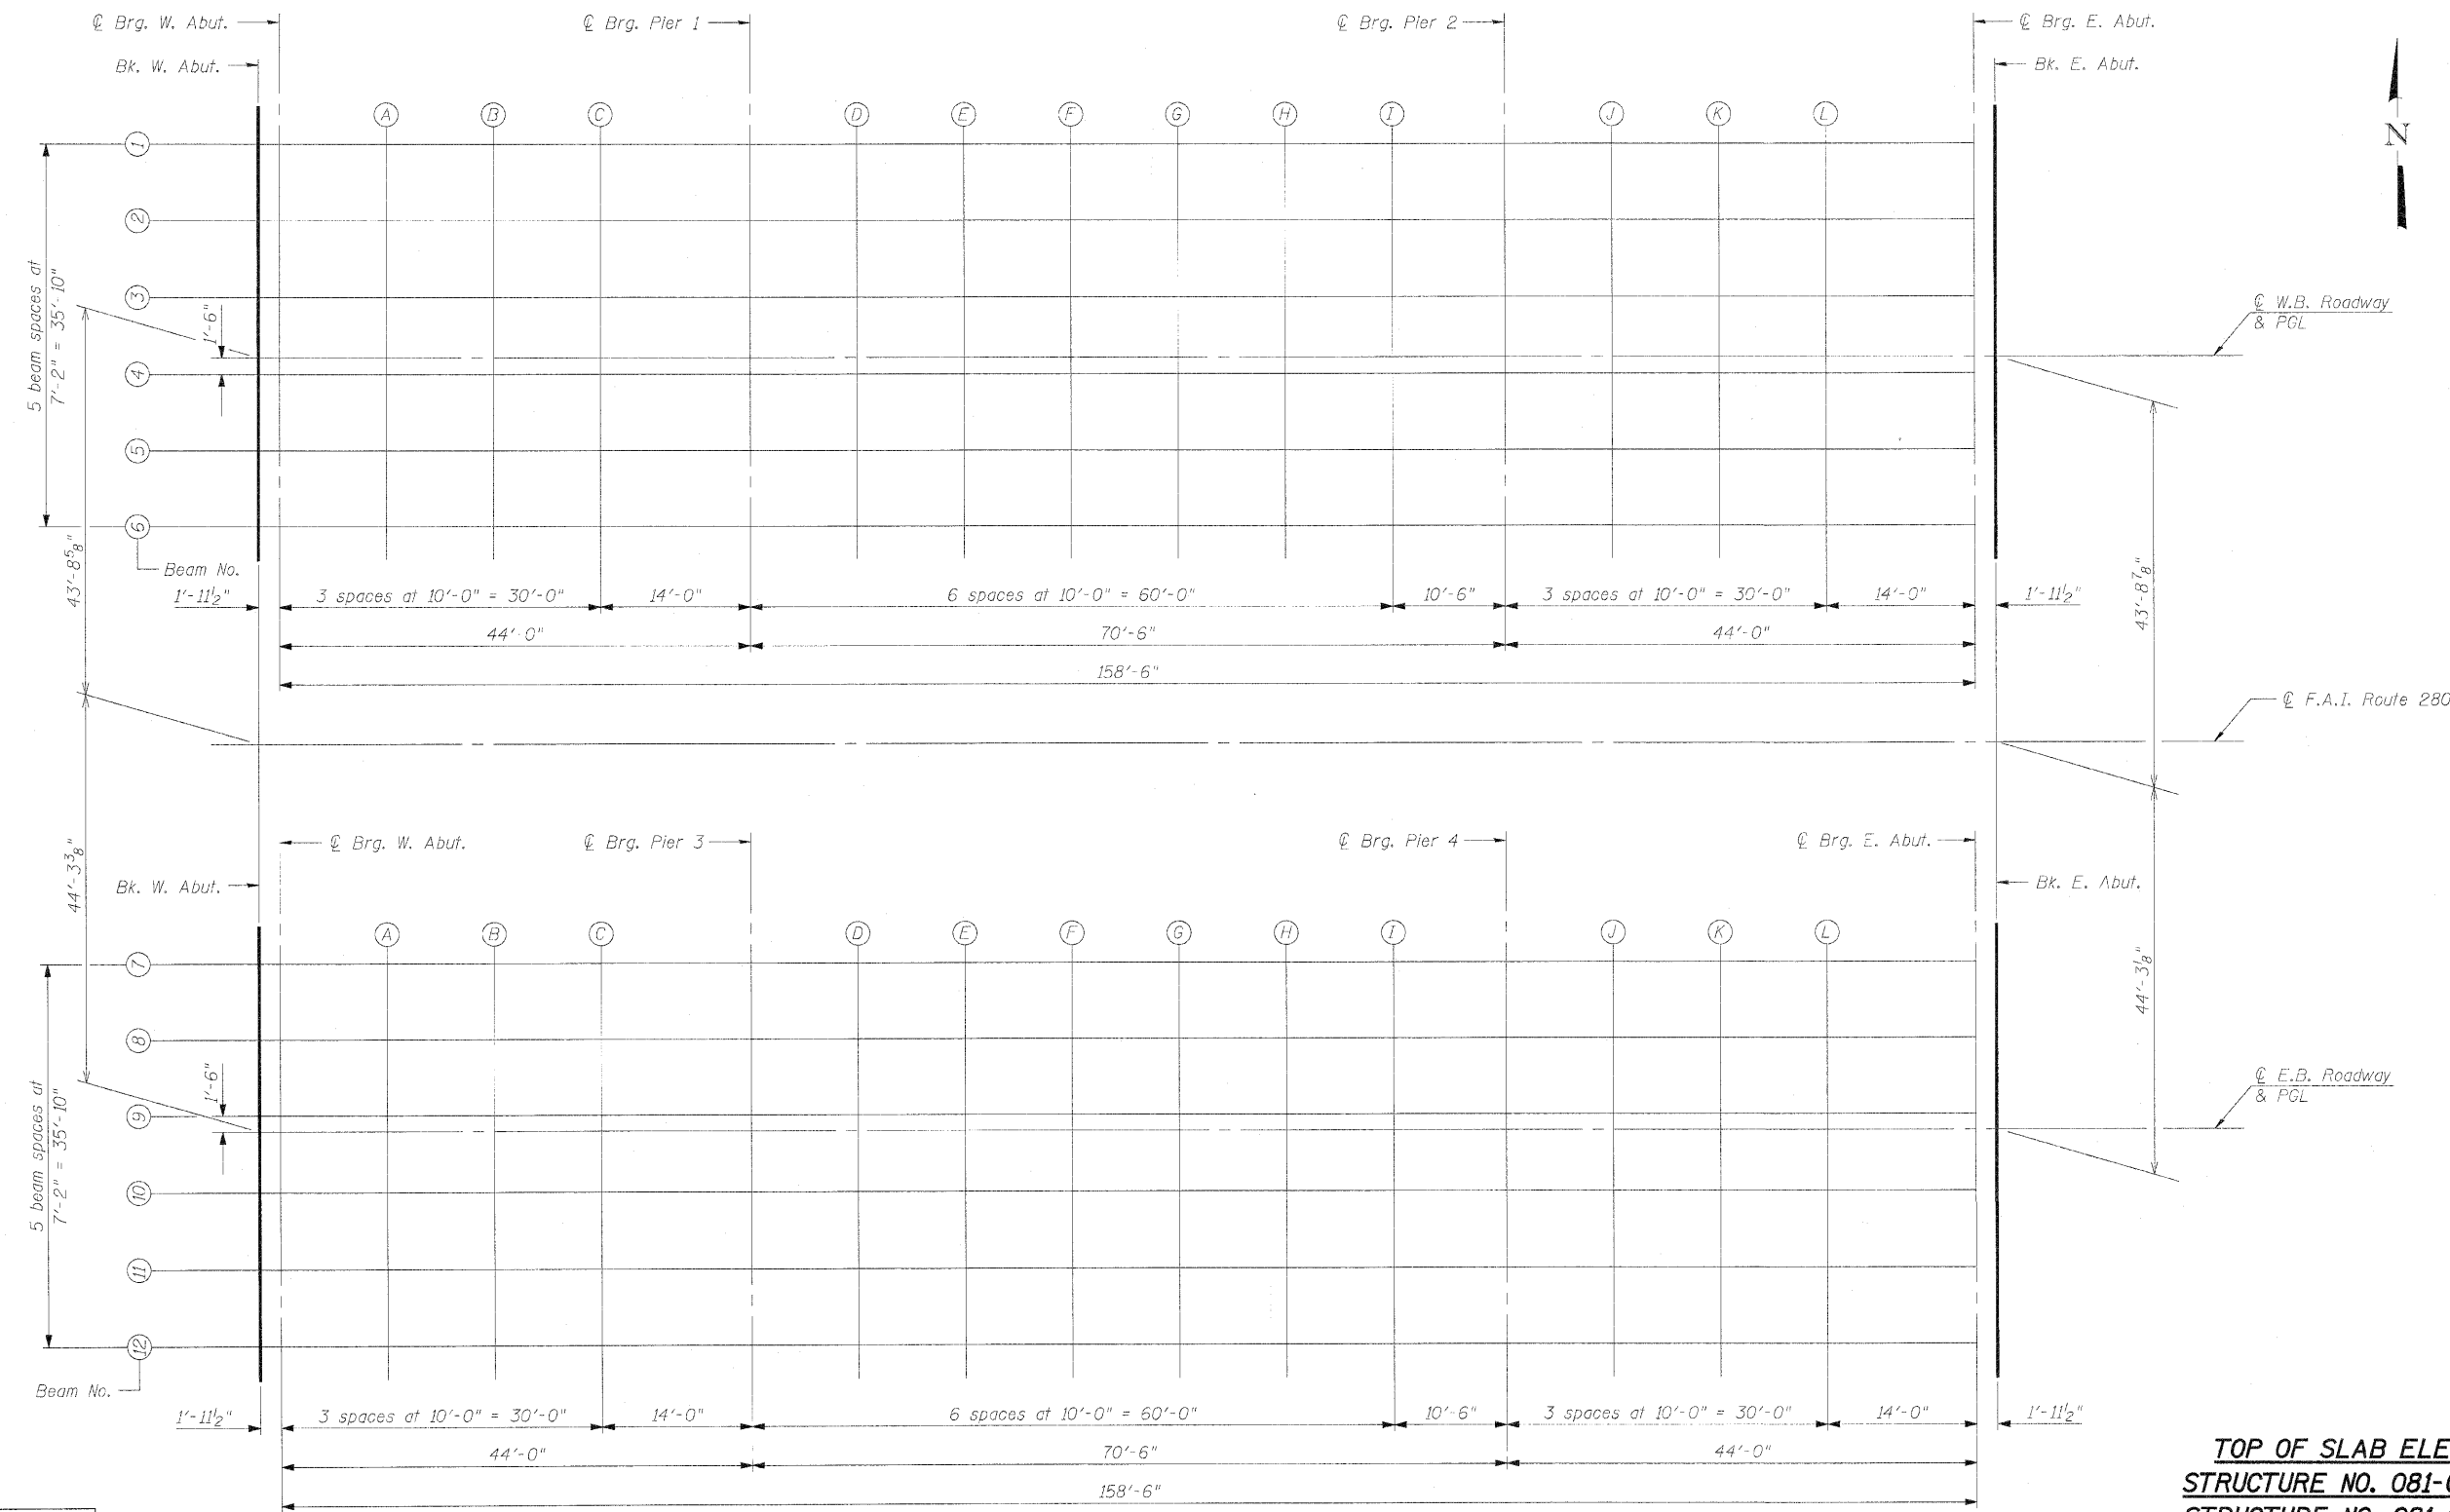

PLAN

TOP OF SLAB ELEVATIONS
STRUCTURE NO. 081-0022 (E.B.)
STRUCTURE NO. 081-0023 (W.B.)

DESIGNED	ASJ
CHECKED	SPK
DRAWN	ASJ
CHECKED	SPK



**INFRASTRUCTURE
ENGINEERING** | INCORPORATED
33 West Monroe | Suite 1540 | Chicago, IL 60603
P 312.425.9560 | F 312.425.9564 | www.infrastructure-eng.com

SHEET NO. 4 54 SHEETS	F.A.I. RTE.	SECTION	COUNTY	TOTAL SHEETS	SHEET NO.
	280	81-1(HB-2)R	ROCK ISLAND	503	286
	CONTRACT NO. 64815				
FED. ROAD DIST. NO. _ ILLINOIS FED. AID PROJECT					

1779.
7/22/2010
P:\P-280\1719\WORKSHEETS\US 67 Final Plans\081022 64815 081-100 Elevations