



STATE OF ILLINOIS
DEPARTMENT OF TRANSPORTATION

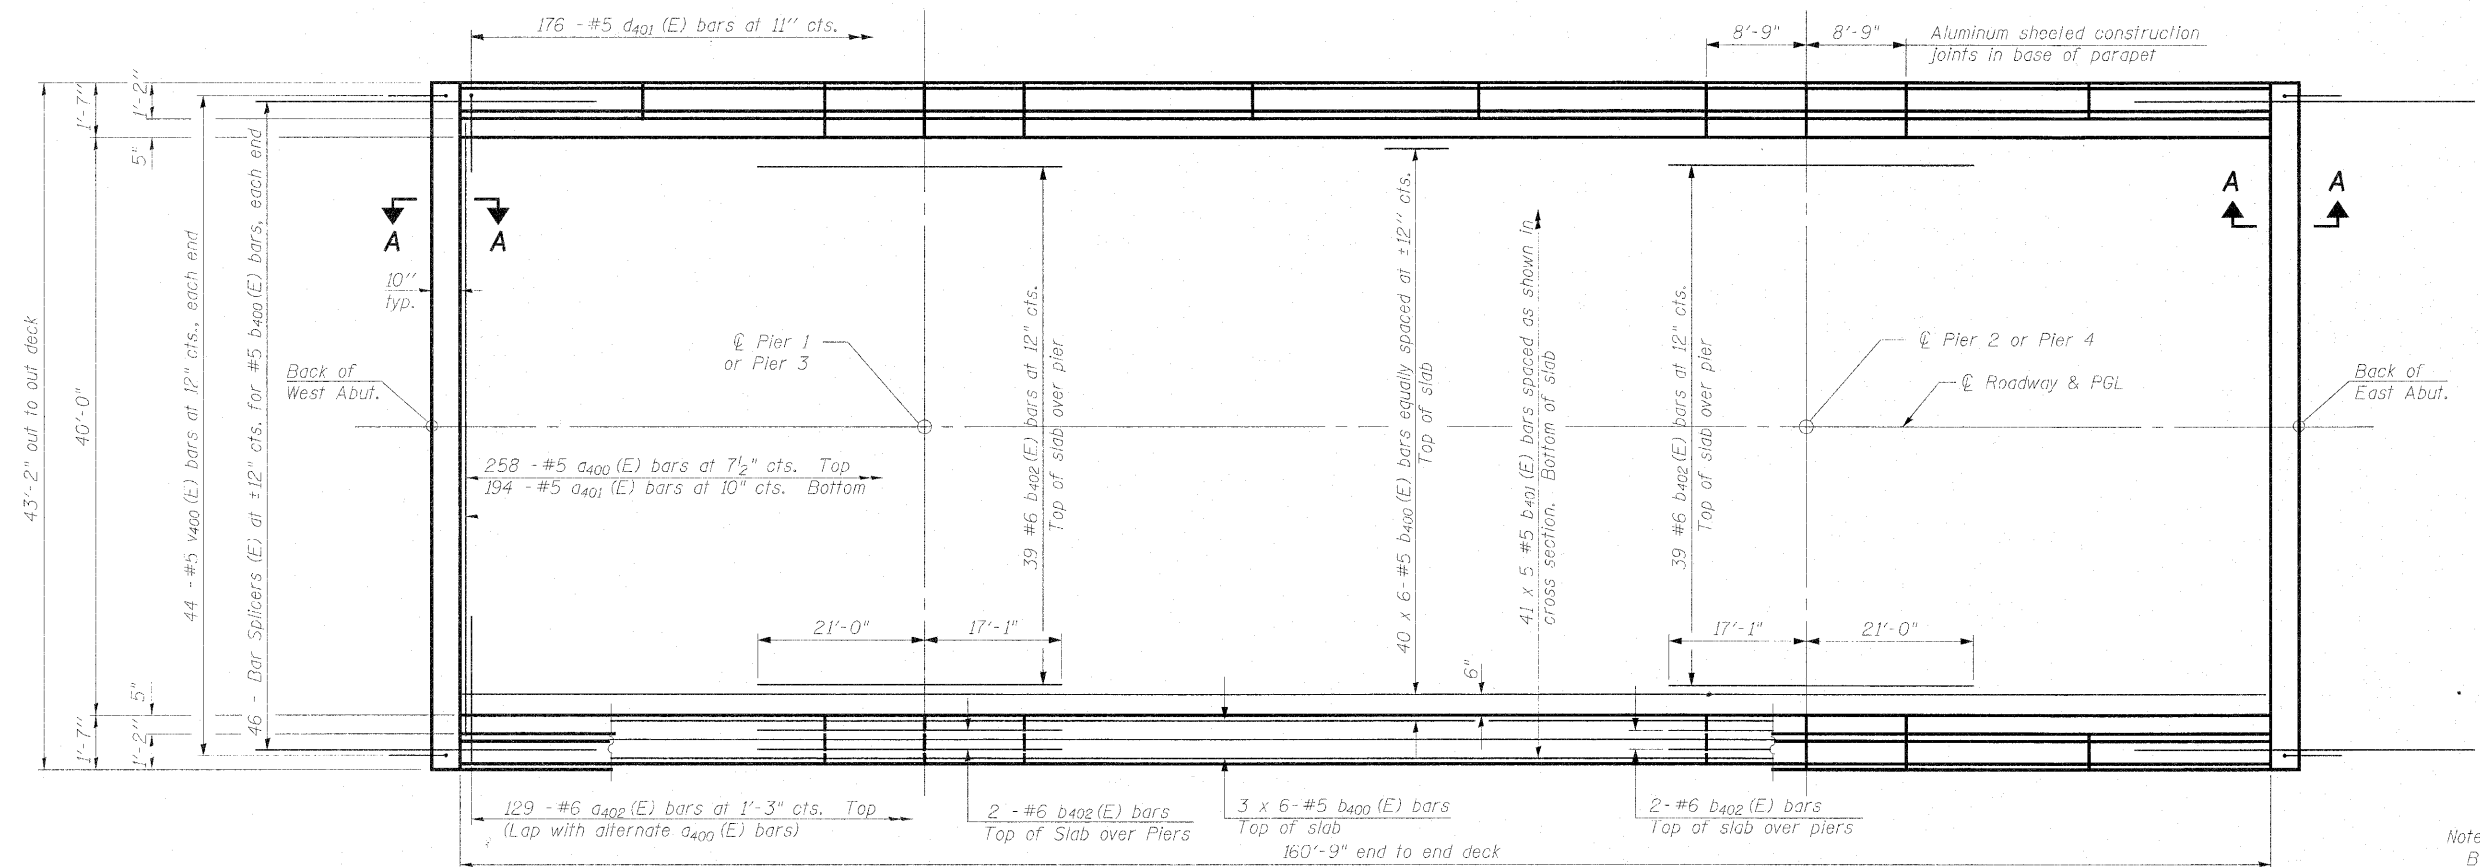

PLAN

Notes:
Bars indicated thus 20 x 3-#5 etc. indicates 20 lines of bars with 3 lengths per line.
See Sheet 14 of 54 for superstructure details, parapet reinforcement and Bill of Material.
See Sheet 15 of 54 for Section A-A.

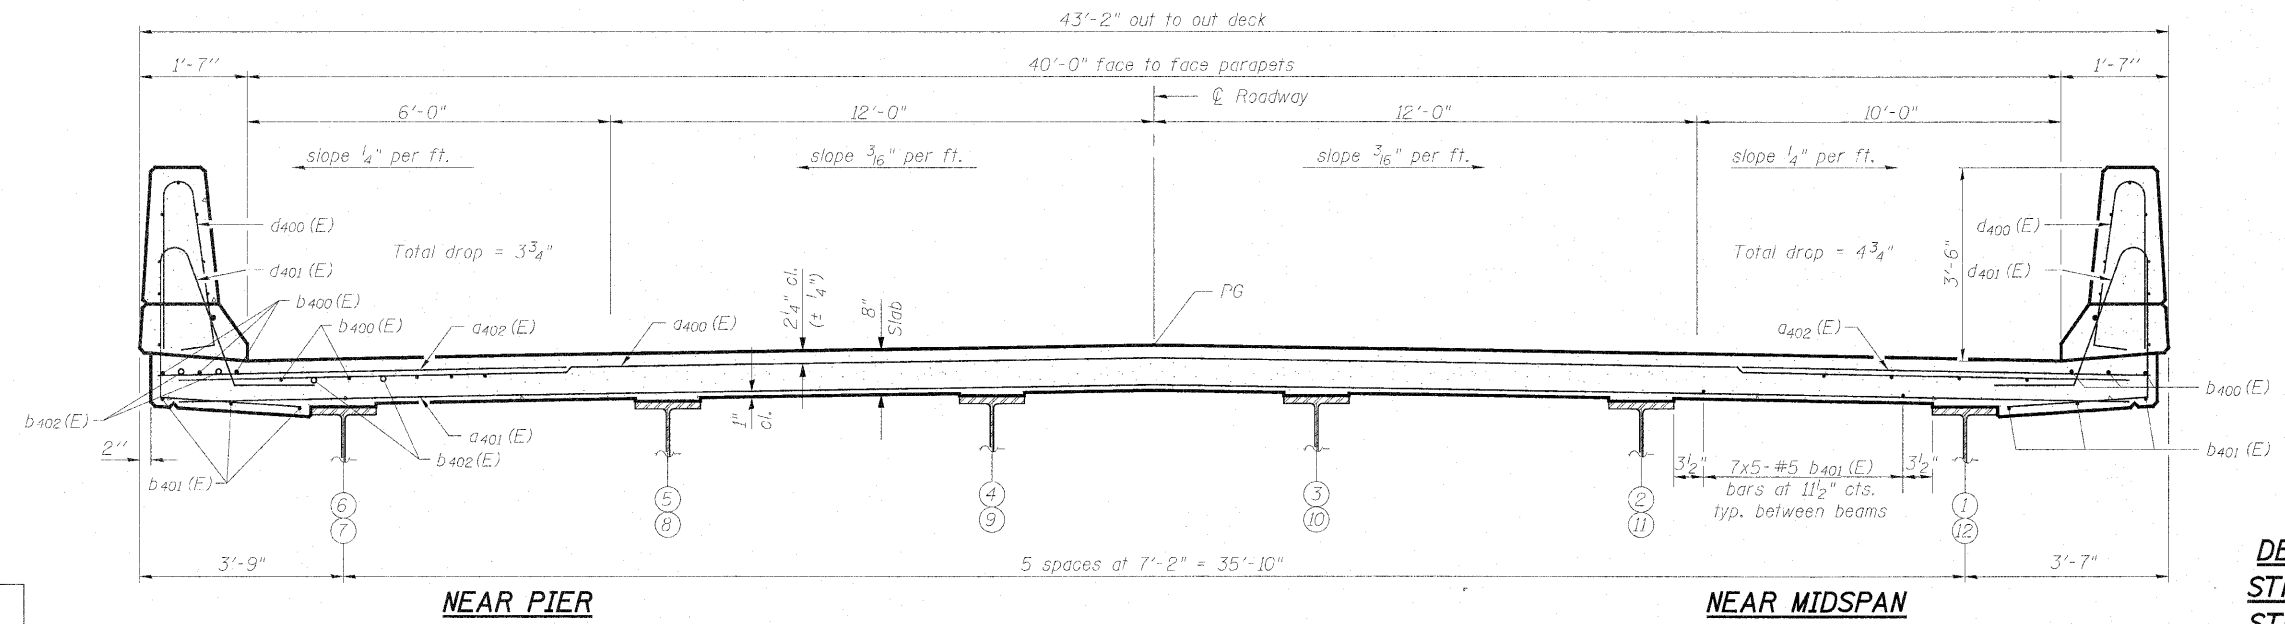

NEAR PIER

NEAR MIDSPAN

MINIMUM BAR LAP
(Slab)
#5 bar = 3'-3"

DECK PLAN & CROSS SECTION
STRUCTURE NO. 081-0022 (E.B.)
STRUCTURE NO. 081-0023 (W.B.)

DESIGNED	ASJ
CHECKED	SPK
DRAWN	ASJ
CHECKED	SPK

CROSS SECTION
(E.B. Roadway Looking East)
(W.B. Roadway Looking West)

INFRASTRUCTURE
ENGINEERING INCORPORATED
33 West Monroe | Suite 1540 | Chicago, IL 60603
P 312.425.9560 | F 312.425.9564 | www.infrastructure-eng.com

SHEET NO. 13	F.A.I. RTE. 280	SECTION 81-1(HB-2)R	COUNTY ROCK ISLAND	TOTAL SHEETS 503	SHEET NO. 295
54 SHEETS	CONTRACT NO. 64815				
FED. ROAD DIST. NO. ILLINOIS FED. AID PROJECT					