



STATE OF ILLINOIS
DEPARTMENT OF TRANSPORTATION


Notes:
See sheet 17 of 54 for Sections C-C & D-D and View E-E.
a440(E) and a441(E) bar spacings measured along ϕ Rdwy.

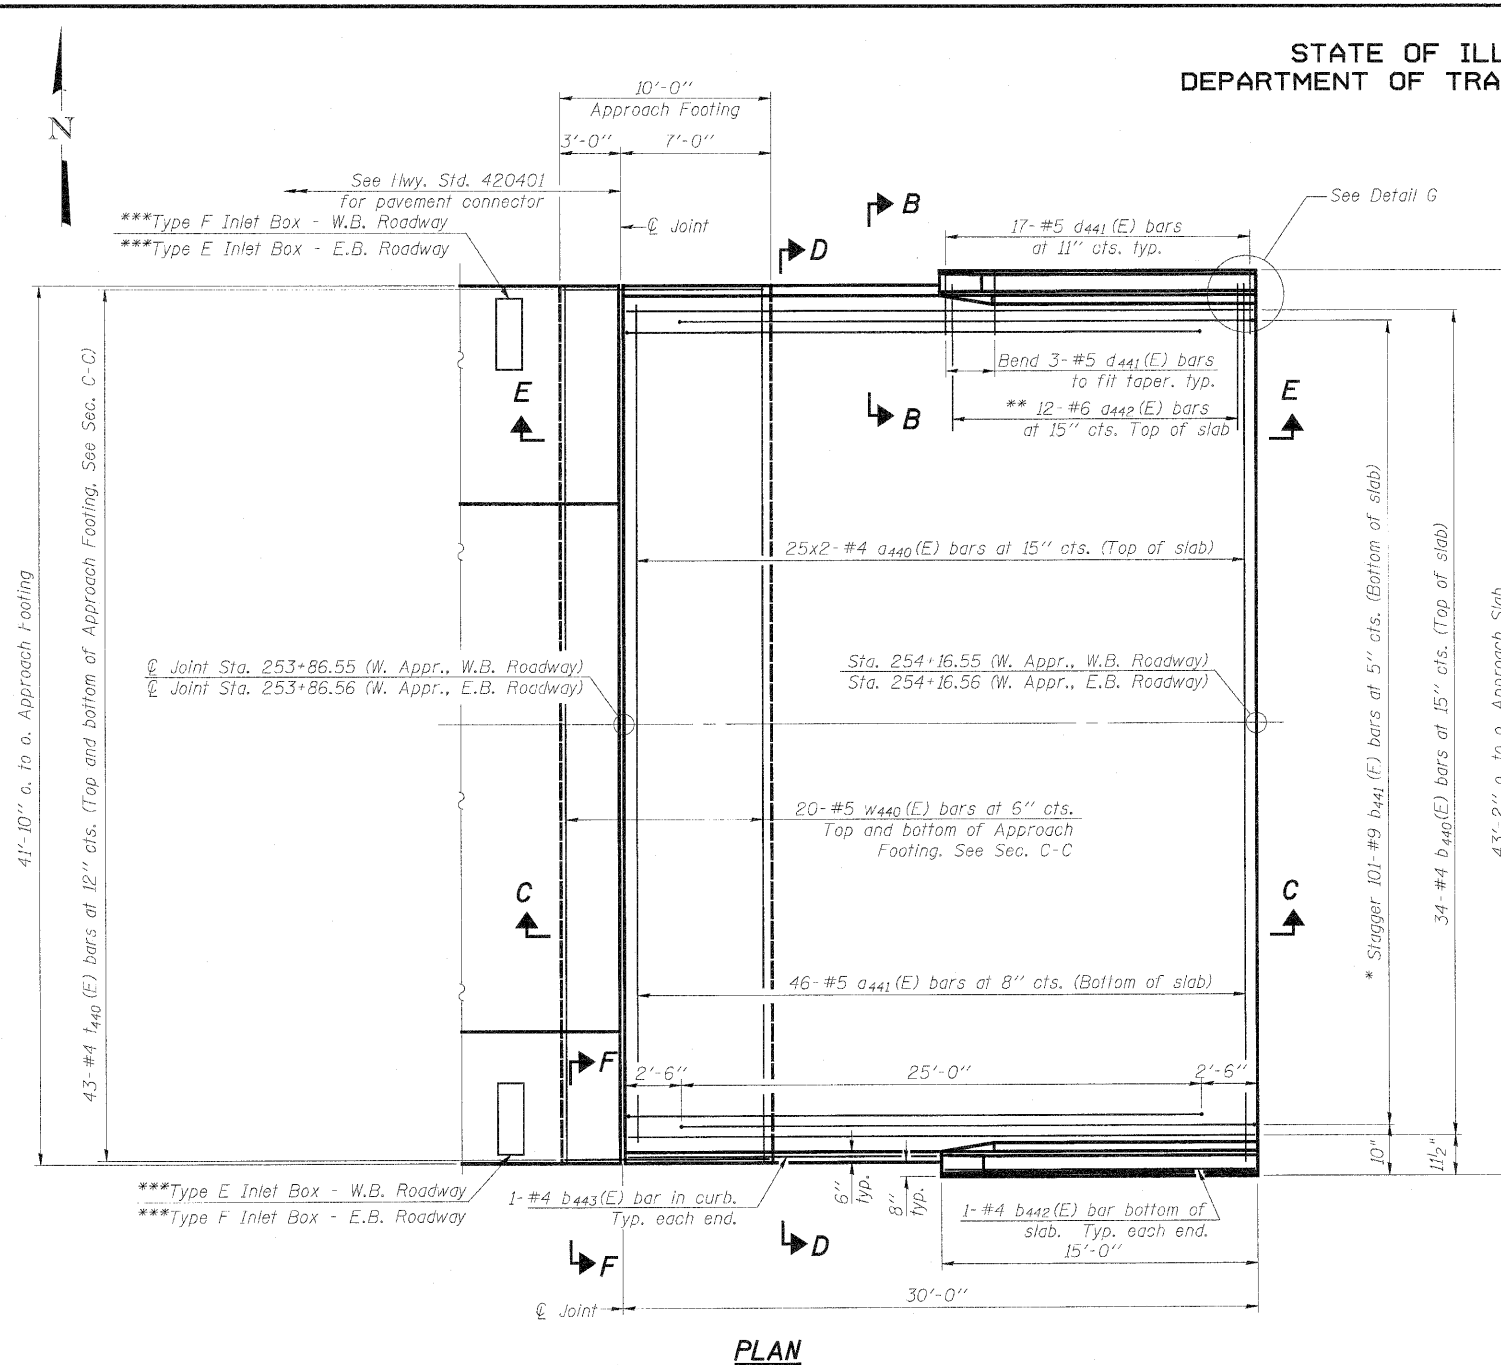


* Tilt #9 b441(E) bars as required to maintain clearance.
** Space between a440(E) bars, typ. ea. parapet.
*** See Highway Standard 610001. See Roadway Plans for details and quantities.

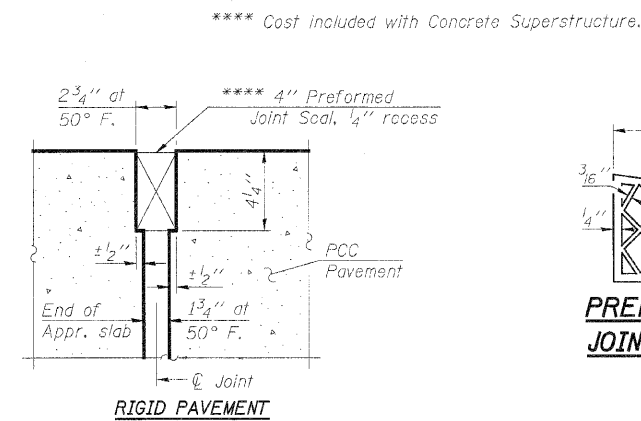

DETAIL A

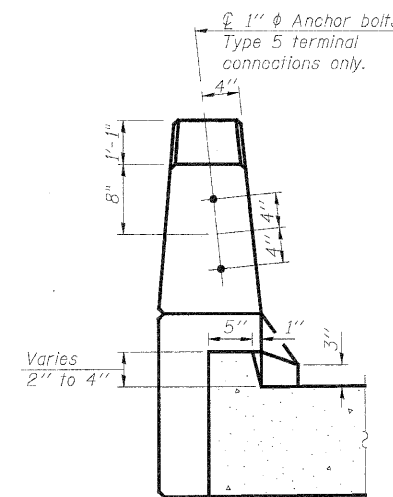


VIEW B-B

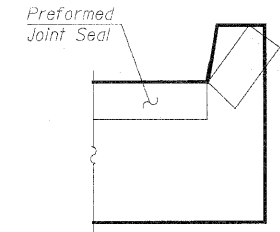

VIEW F-F

Angle Preformed Joint Seal at 45° at curbs when req'd for drainage.

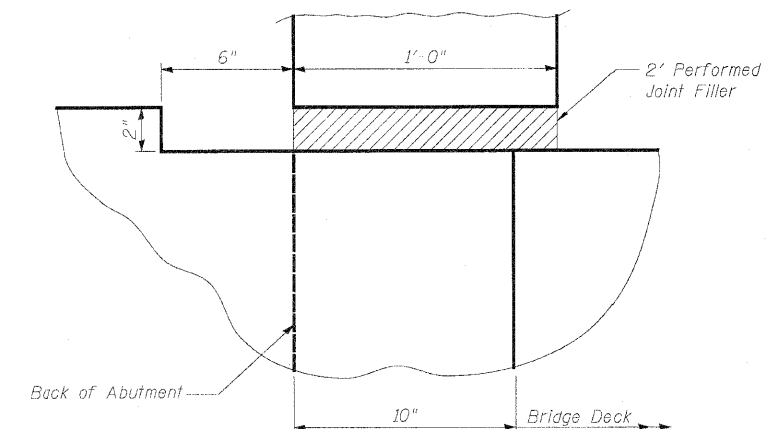

DETAIL G

Parapet not shown for clarity.

DESIGNED	ASJ
CHECKED	SPK
DRAWN	ASJ
CHECKED	SPK



**INFRASTRUCTURE
ENGINEERING** | INCORPORATED
33 West Monroe | Suite 1540 | Chicago, IL 60603
P 312.425.9560 | F 312.425.9564 | www.infrastructure-eng.com

SHEET NO. 16 54 SHEETS	F.A.I. RTE.	SECTION	COUNTY	TOTAL SHEETS	SHEET NO.
	280	81-1(HB-2)R	ROCK ISLAND	503	298
			CONTRACT NO. 64815		
FED. ROAD DIST. NO. - ILLINOIS FED. AID PROJECT					

(Sheet 1 of 2)
BRIDGE WEST APPROACH SLAB DETAILS
STRUCTURE NO. 081-0022 (E.B.)
STRUCTURE NO. 081-0023 (W.B.)