

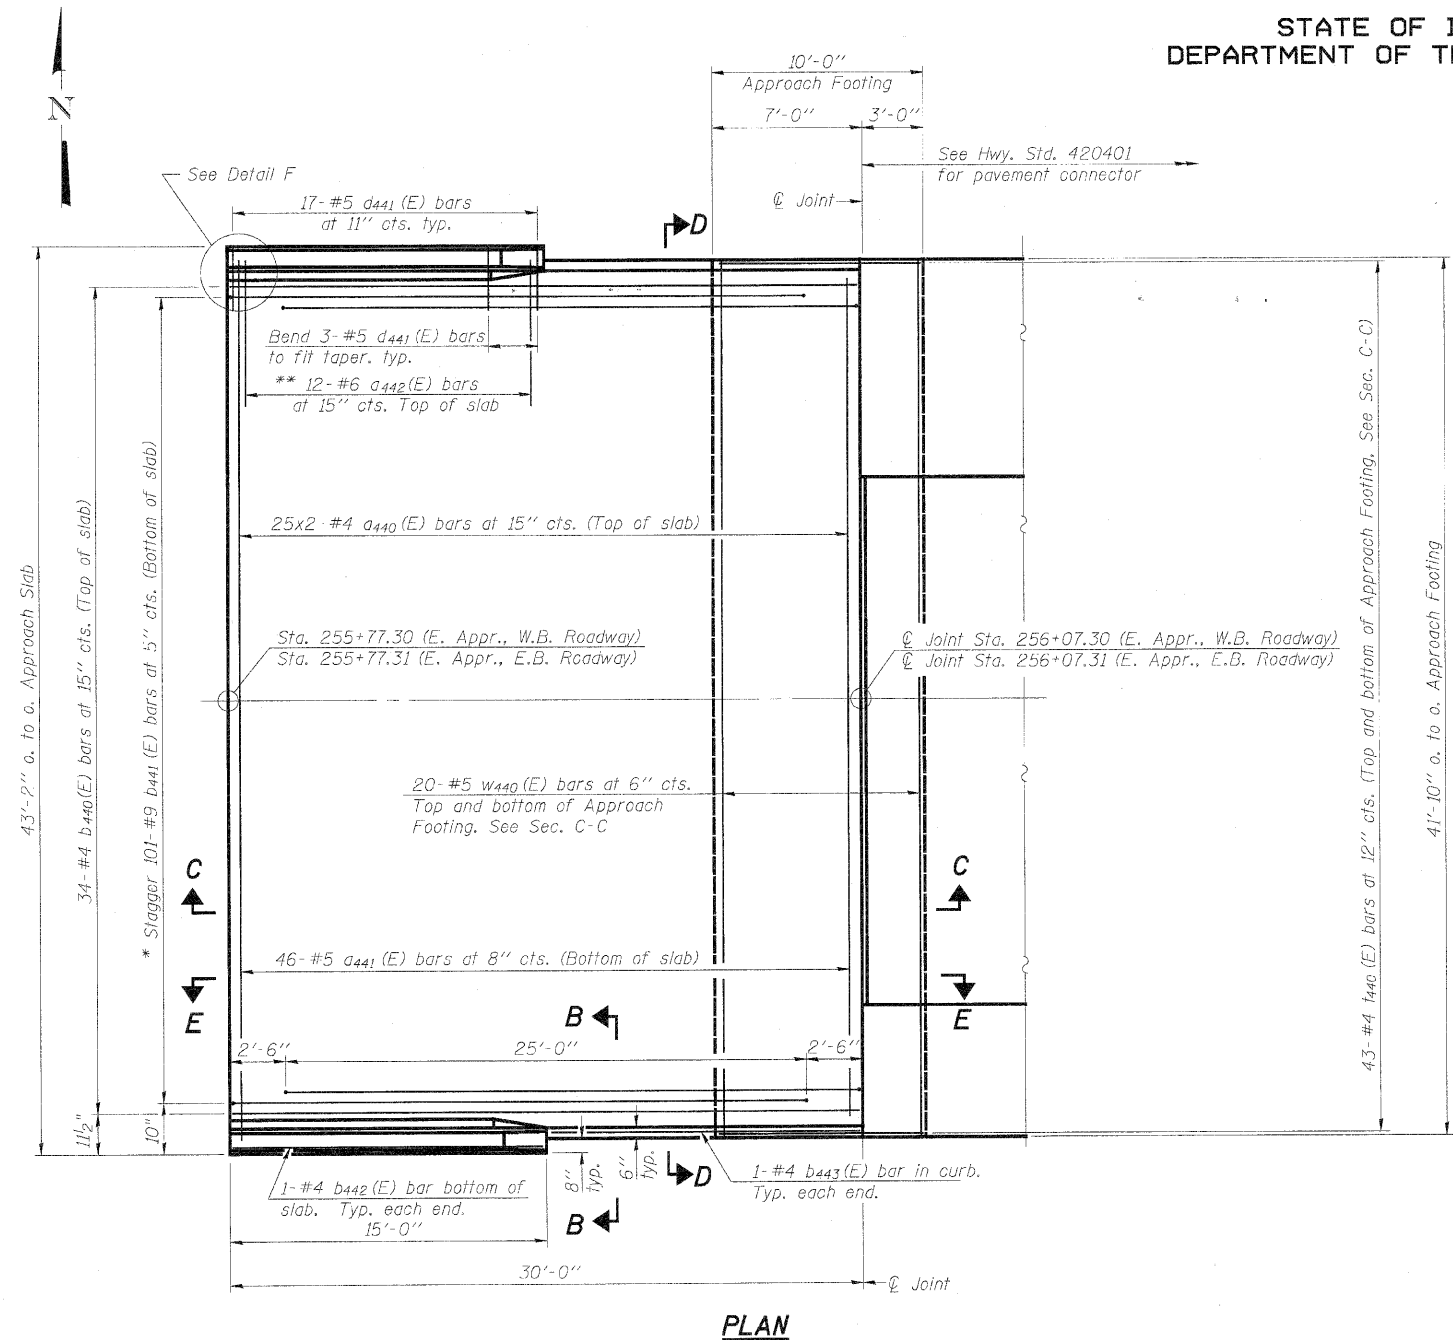
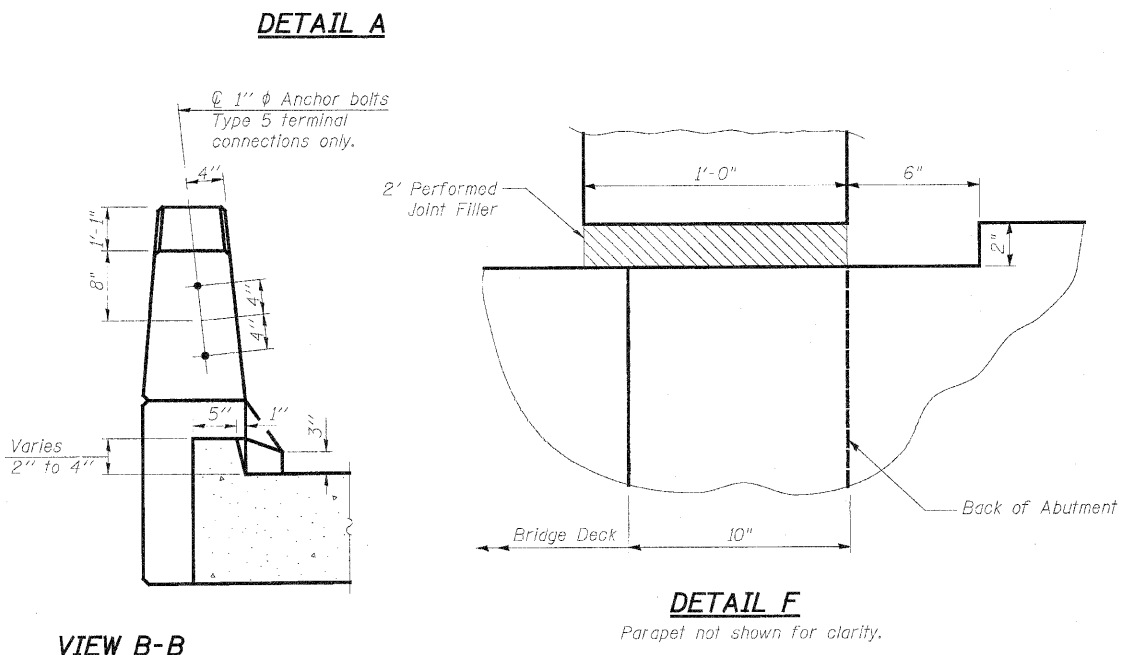


STATE OF ILLINOIS
DEPARTMENT OF TRANSPORTATION

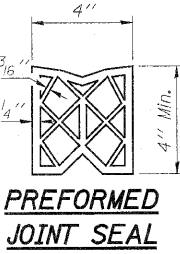

* Tilt #9 b441 (E) bars as required to maintain clearance.
** Space between d440 (E) bars, typ. ea. parapet.

Notes:
See sheet 19 of 54 for Sections C-C & D-D and View E-E.
d440 (E) and d441 (E) bar spacings measured along @ Rdwy.

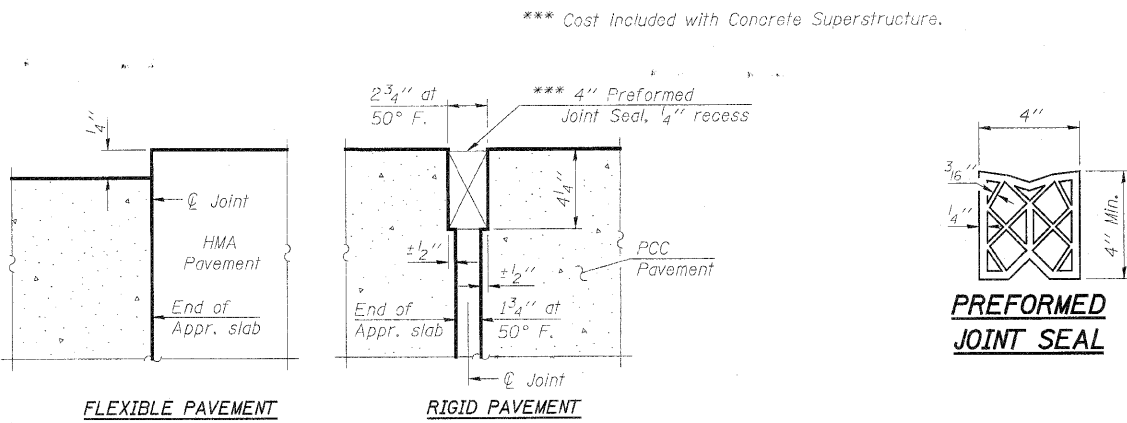

DESIGNED	ASJ
CHECKED	SPK
DRAWN	ASJ
CHECKED	SPK

INFRASTRUCTURE ENGINEERING INCORPORATED
33 West Monroe | Suite 1540 | Chicago, IL 60603
P 312.425.9560 | F 312.425.9564 | www.infrastructure-eng.com

SHEET NO. 18	F.A.I. RTE.	SECTION	COUNTY	TOTAL SHEETS	SHEET NO.
	280	81-1(HB-2)R	ROCK ISLAND	503	300
	CONTRACT NO. 64815				
	FED. ROAD DIST. NO. _ ILLINOIS FED. AID PROJECT				
54 SHEETS					

(Sheet 1 of 2)
BRIDGE EAST APPROACH SLAB DETAILS
STRUCTURE NO. 081-0022 (E.B.)
STRUCTURE NO. 081-0023 (W.B.)