



STATE OF ILLINOIS
DEPARTMENT OF TRANSPORTATION

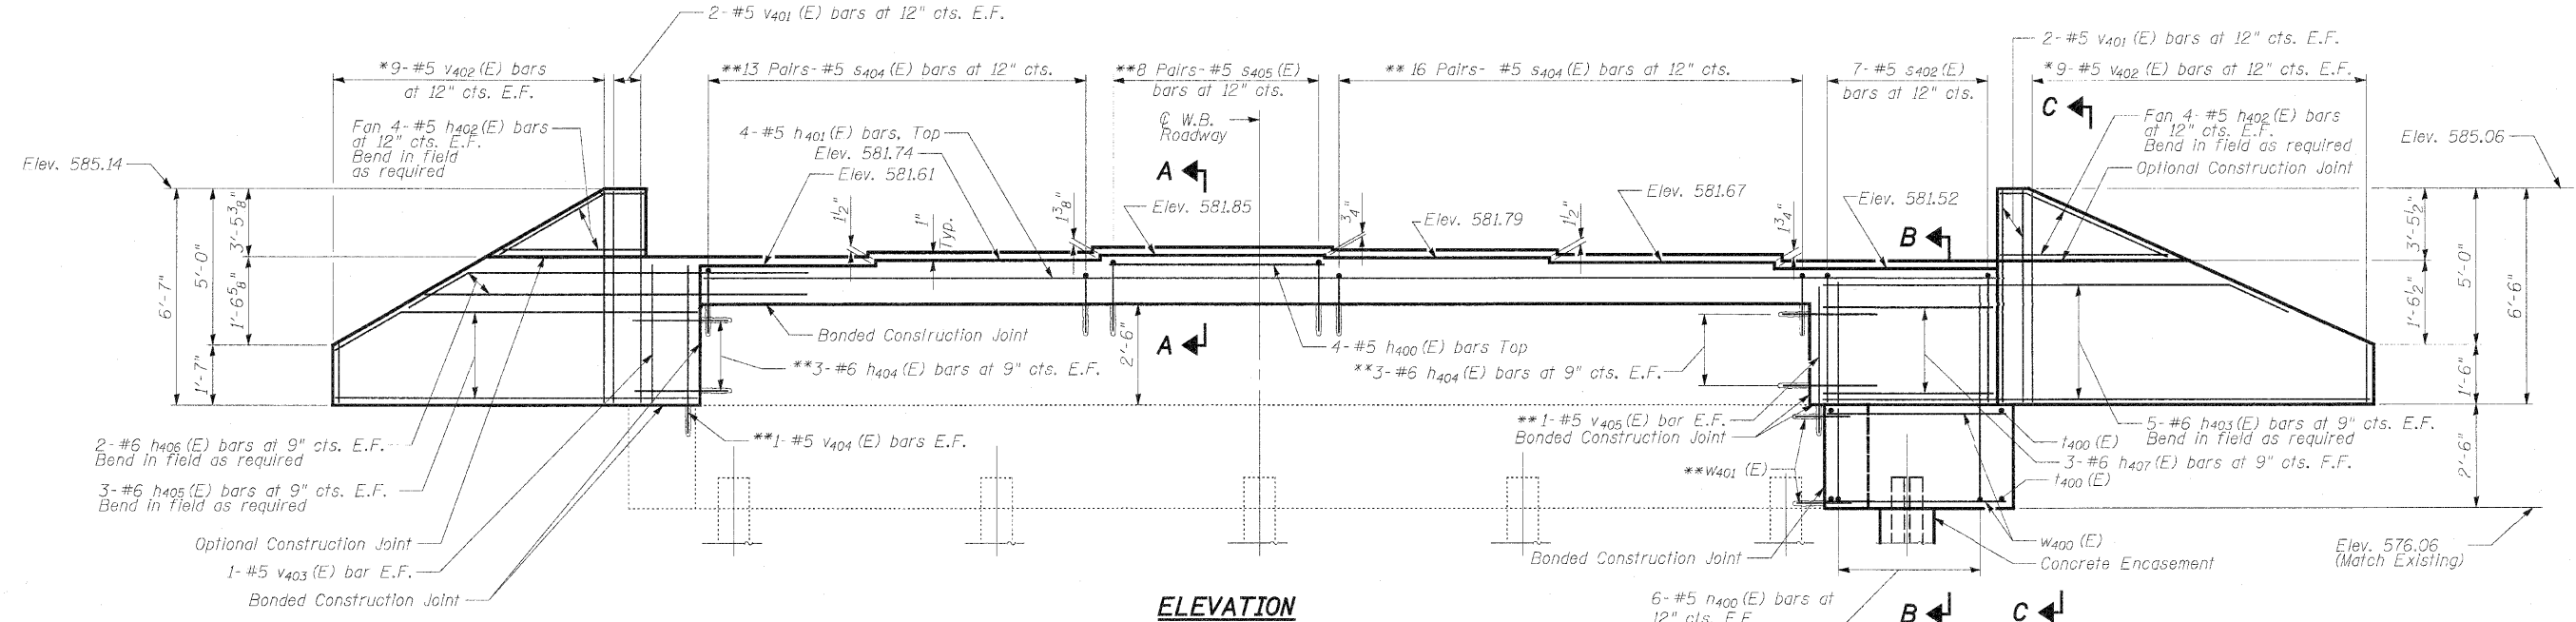

ELEVATION

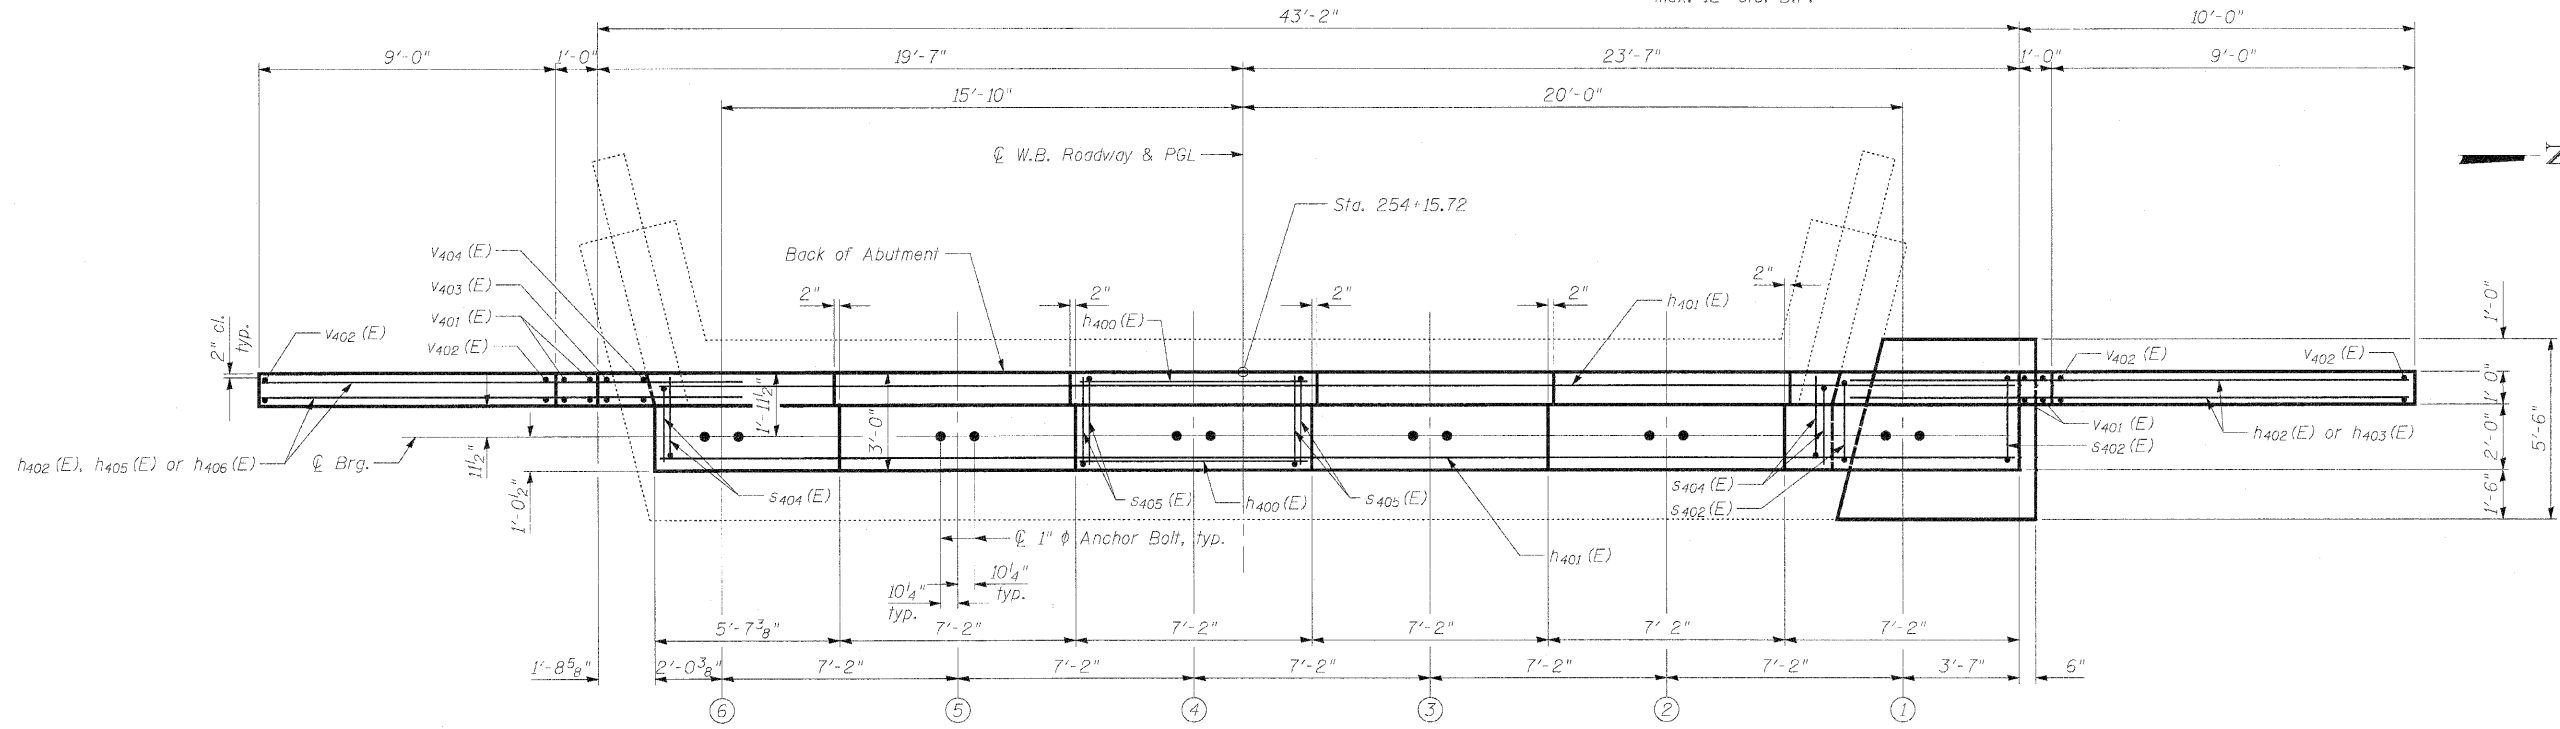

PLAN

Notes:
See Sheet 26 of 54 for Footing Plan, Sections A-A, B-B, C-C and Bill of Material.
Space reinforcement in cap to miss anchor bolts.
For details of piers, see sheet 47 of 54.
Four steps monolithically with cap.
*See Field Cutting Diagram on sheet 26 of 54.
**Epoxy grout h404 (E), s404 (E), s405 (E), v404 (E), and w401 (E) bars in 9\"/>

B.F. = Back Face
E.F. = Each Face
F.F. = Front Face

W.B. ROADWAY WEST ABUTMENT WIDENING
STRUCTURE NO. 081-0022 (E.B.)
STRUCTURE NO. 081-0023 (W.B.)

DESIGNED	SST
CHECKED	
DRAWN	ASJ
CHECKED	SPK

INFRASTRUCTURE
ENGINEERING | INCORPORATED
33 West Monroe | Suite 1540 | Chicago, IL 60603
P 312.425.9560 | F 312.425.9564 | www.infrastructure-eng.com

SHEET NO. 25	F.A.I. RTE.	SECTION	COUNTY	TOTAL SHEETS	SHEET NO.
	280	81-1(HB-2)R	ROCK ISLAND	503	307
CONTRACT NO. 64815					
FED. ROAD DIST. NO. 1 ILLINOIS FED. AID PROJECT					