




STATE OF ILLINOIS
DEPARTMENT OF TRANSPORTATION

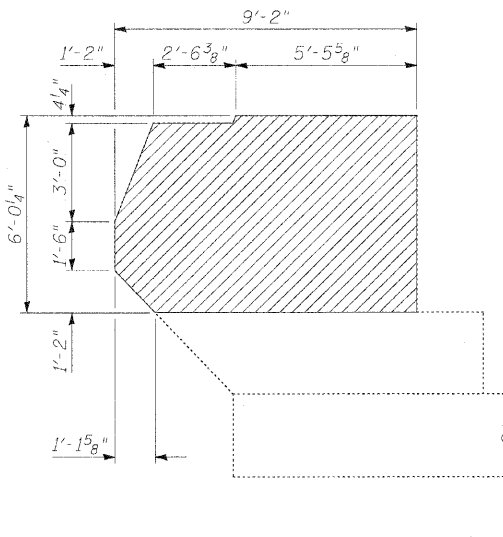


SOUTH WINGWALL ELEVATION

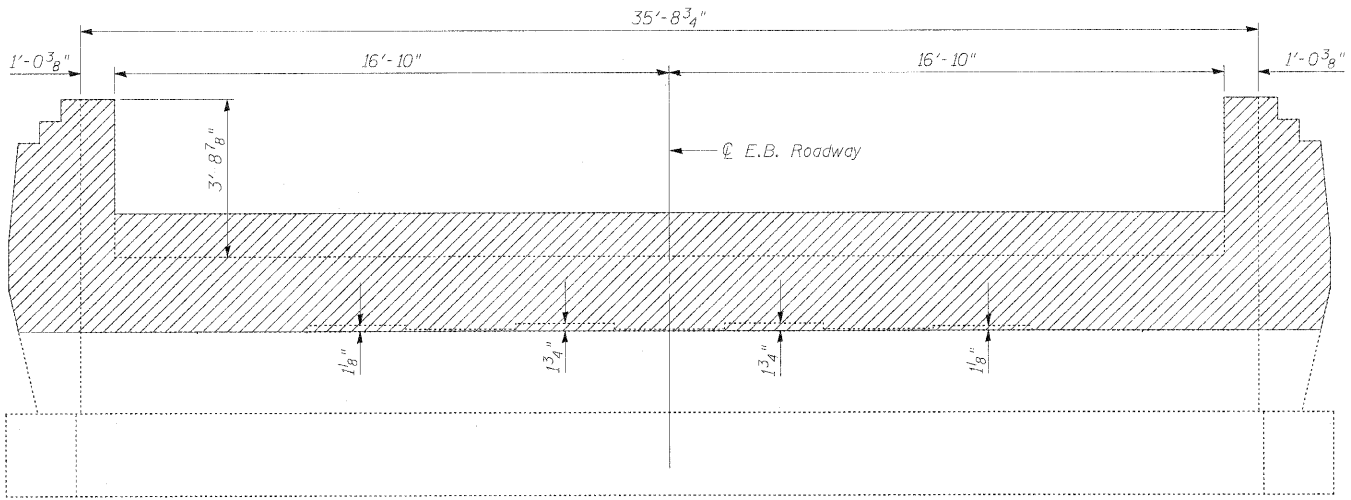

ELEVATION

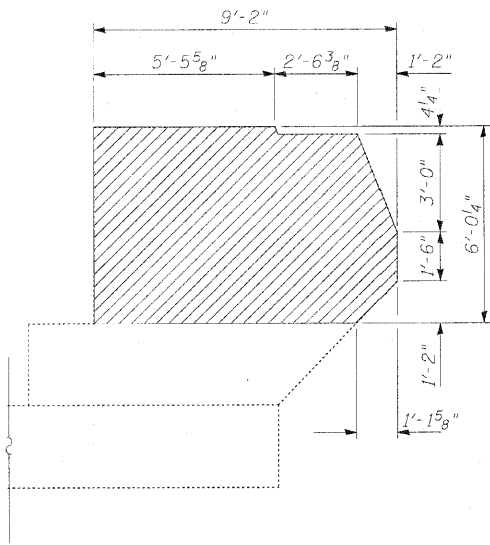


NORTH WINGWALL ELEVATION

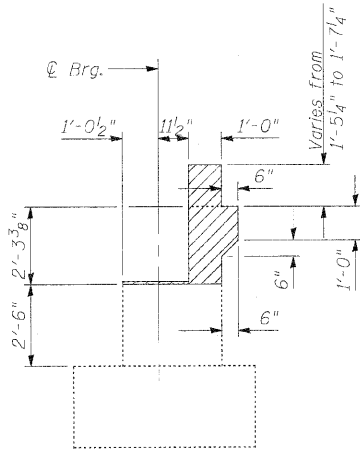


SECTION A-A

Note:
Existing reinforcement bars that project from the abutment after concrete removal shall be cut flush with the concrete left in place. Cost included with Concrete Removal.

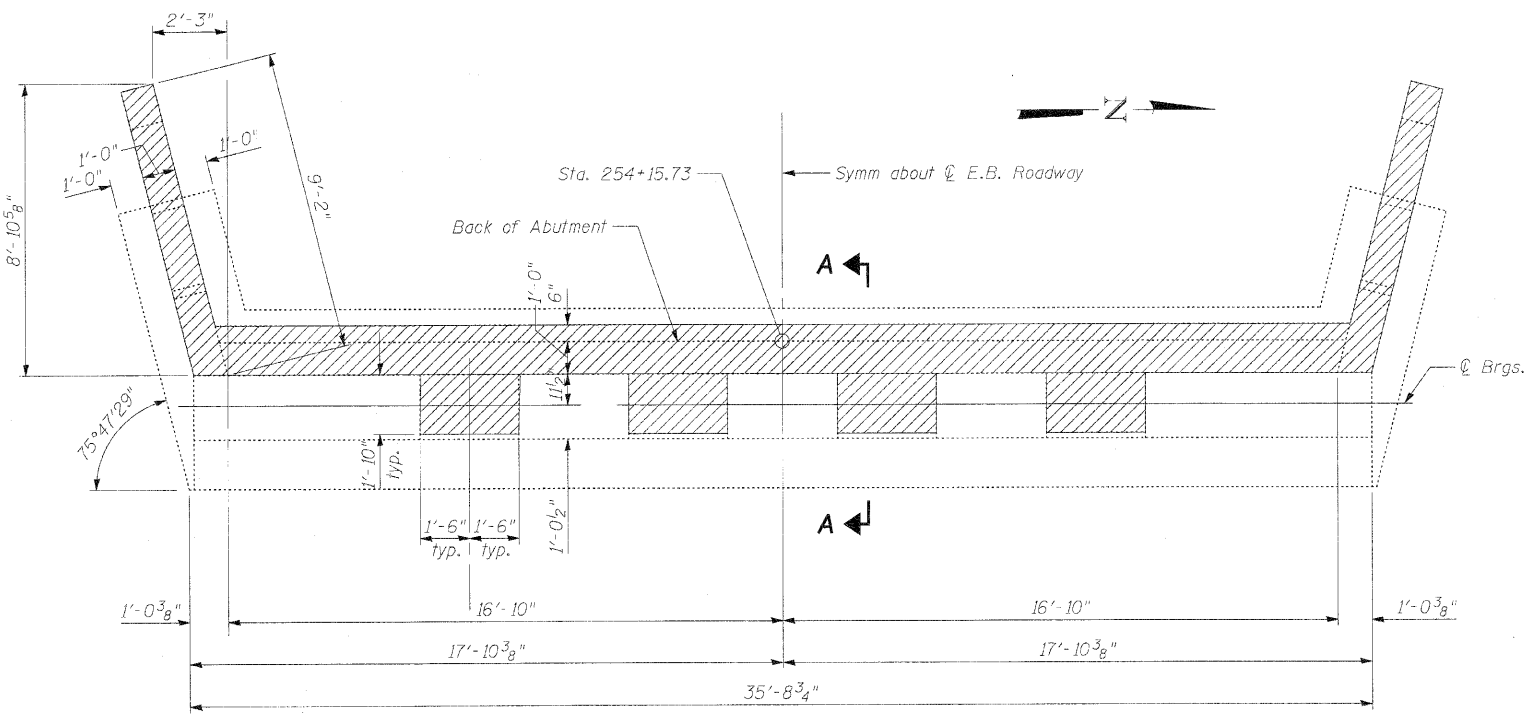

PLAN

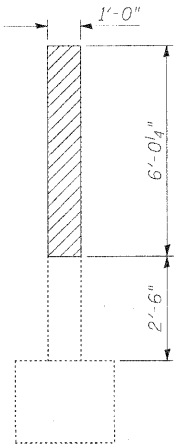

SECTION THRU WINGWALL

BILL OF MATERIAL

Item	Unit	Total
Concrete Removal	Cu. Yd.	9.3

**E.B. ROADWAY WEST ABUTMENT CONCRETE REMOVAL
STRUCTURE NO. 081-0022 (E.B.)
STRUCTURE NO. 081-0023 (W.B.)**

DESIGNED	SST
CHECKED	SPK
DRAWN	ASJ
CHECKED	SPK

Concrete Removal

INFRASTRUCTURE ENGINEERING | INCORPORATED
33 West Monroe | Suite 1540 | Chicago, IL 60603
P 312.425.9560 | F 312.425.9564 | www.infrastructure-eng.com

SHEET NO. 30 54 SHEETS	F.A.I. RTE.	SECTION	COUNTY	TOTAL SHEETS	SHEET NO.
	280	81-1(HB-2)R	ROCK ISLAND	503	312
	CONTRACT NO. 64815				
FED. ROAD DIST. NO. _ ILLINOIS FED. AID PROJECT					