



STATE OF ILLINOIS
DEPARTMENT OF TRANSPORTATION

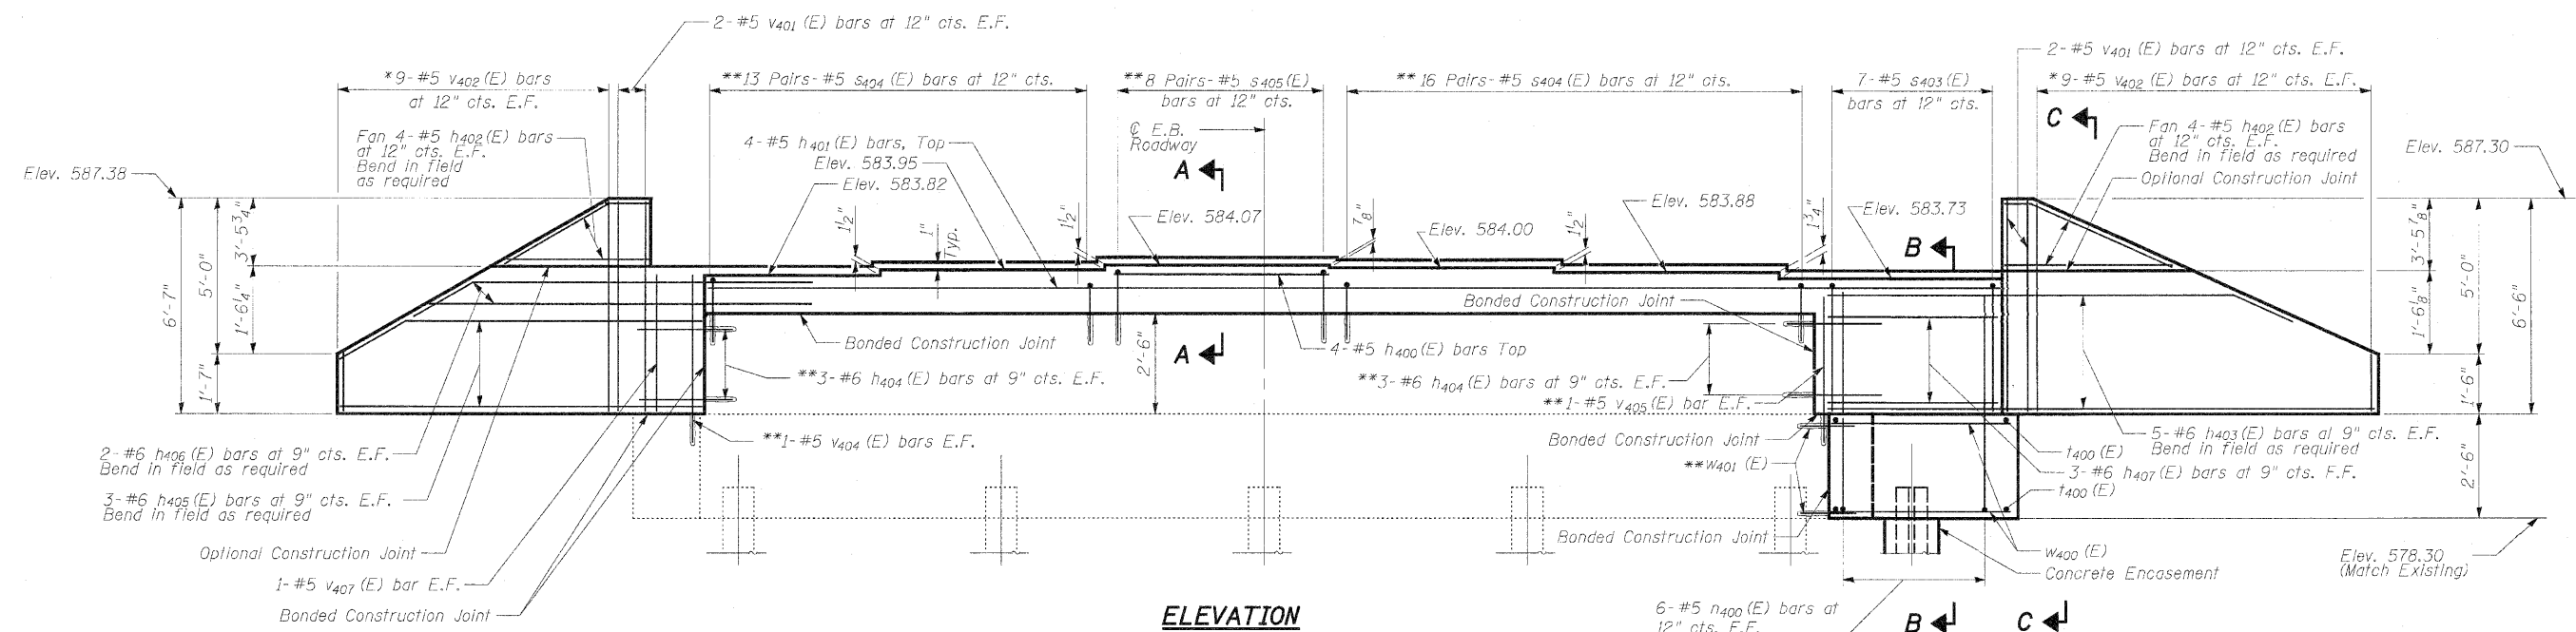

ELEVATION

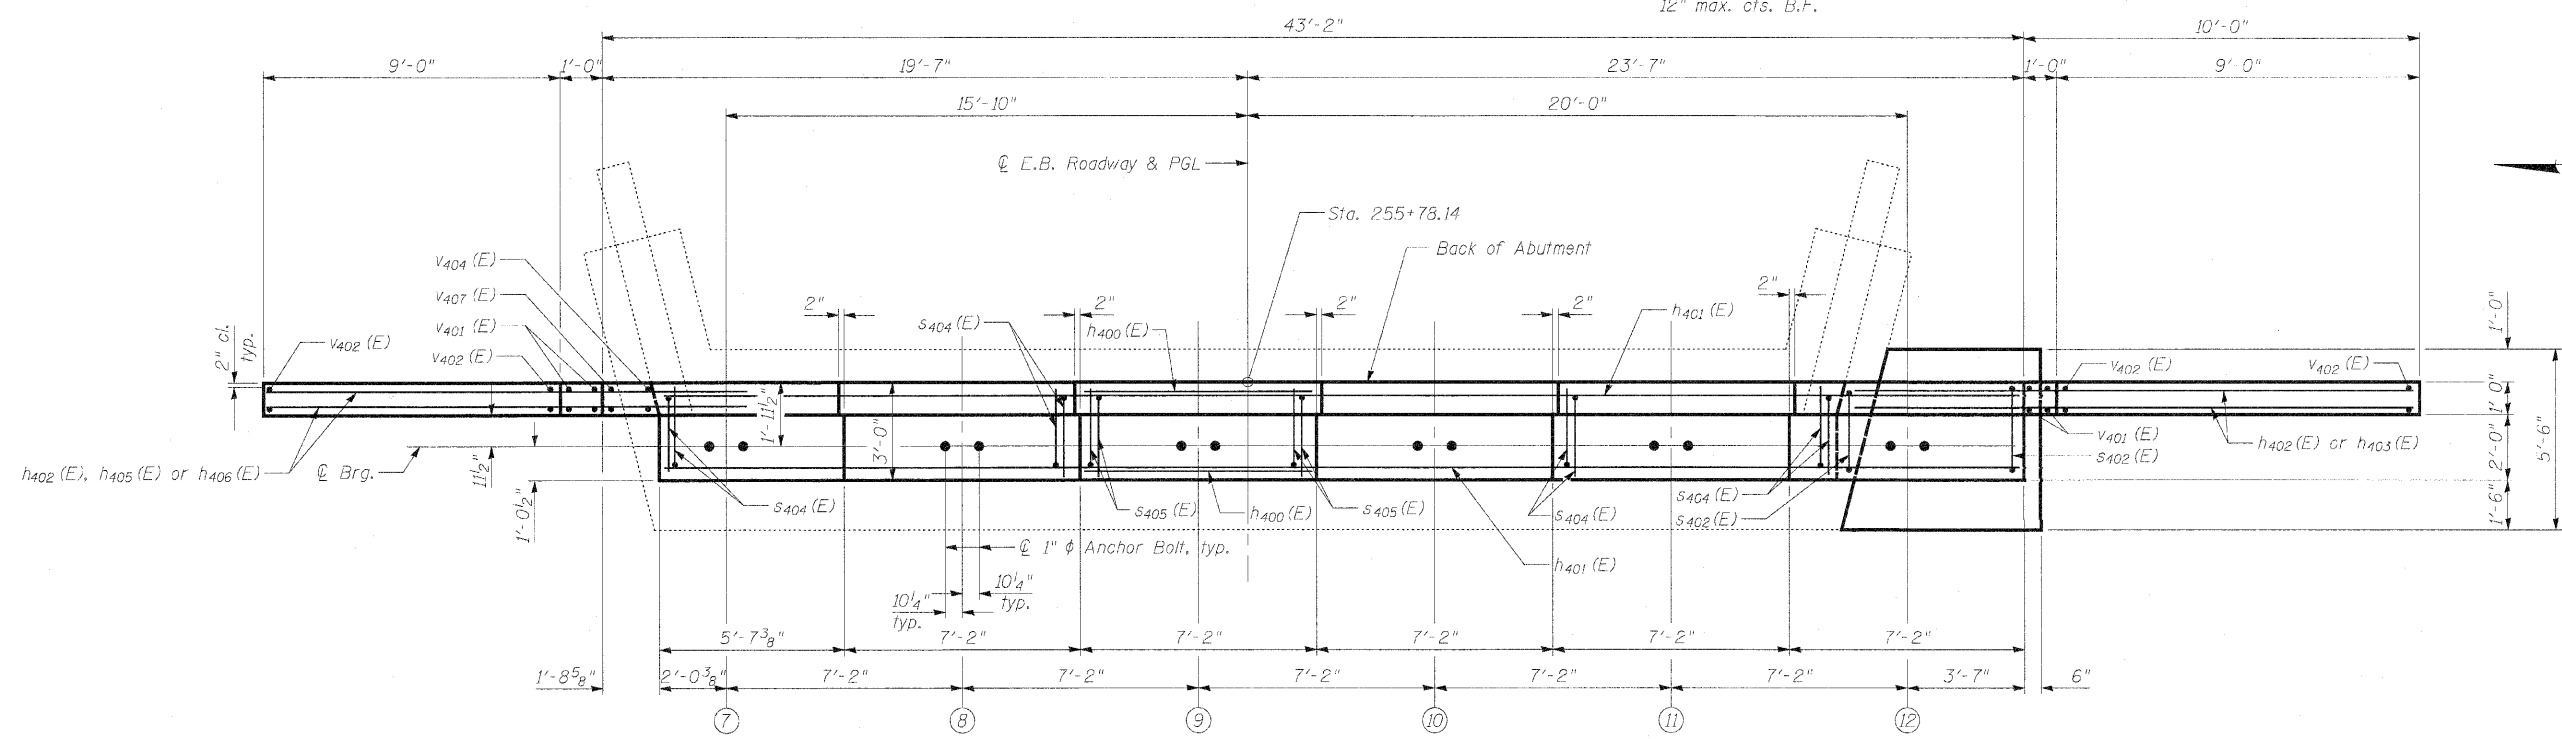

PLAN

Notes:
See sheet 35 of 54 for Footing Plan, Sections A-A, B-B, C-C and Bill of Material.
Space reinforcement in cap to miss anchor bolts.
For details of piles, see sheet 47 of 54.
Pour steps monolithically with cap.
*See Field Cutting Diagram on sheet 35 of 54.
**Epoxy grout h404(E), s404(E), s405(E), v406(E), and w401 (E) bars in 9\"/>

B.F. = Back Face
E.F. = Each Face
F.F. = Front Face

E.B. ROADWAY EAST ABUTMENT WIDENING
STRUCTURE NO. 081-0022 (E.B.)
STRUCTURE NO. 081-0023 (W.B.)

DESIGNED	SST
CHECKED	-
DRAWN	ASJ
CHECKED	SPK

INFRASTRUCTURE
ENGINEERING | INCORPORATED
33 West Monroe | Suite 1540 | Chicago, IL 60603
P 312.425.9560 | F 312.425.9564 | www.infrastructure-eng.com

SHEET NO. 34	F.A.I. RTE.	SECTION	COUNTY	TOTAL SHEETS	SHEET NO.
54 SHEETS	280	81-1(HB-2)R	ROCK ISLAND	503	316
CONTRACT NO. 64815					
FED. ROAD DIST. NO. ILLINOIS FED. AID PROJECT					