


STATE OF ILLINOIS
DEPARTMENT OF TRANSPORTATION

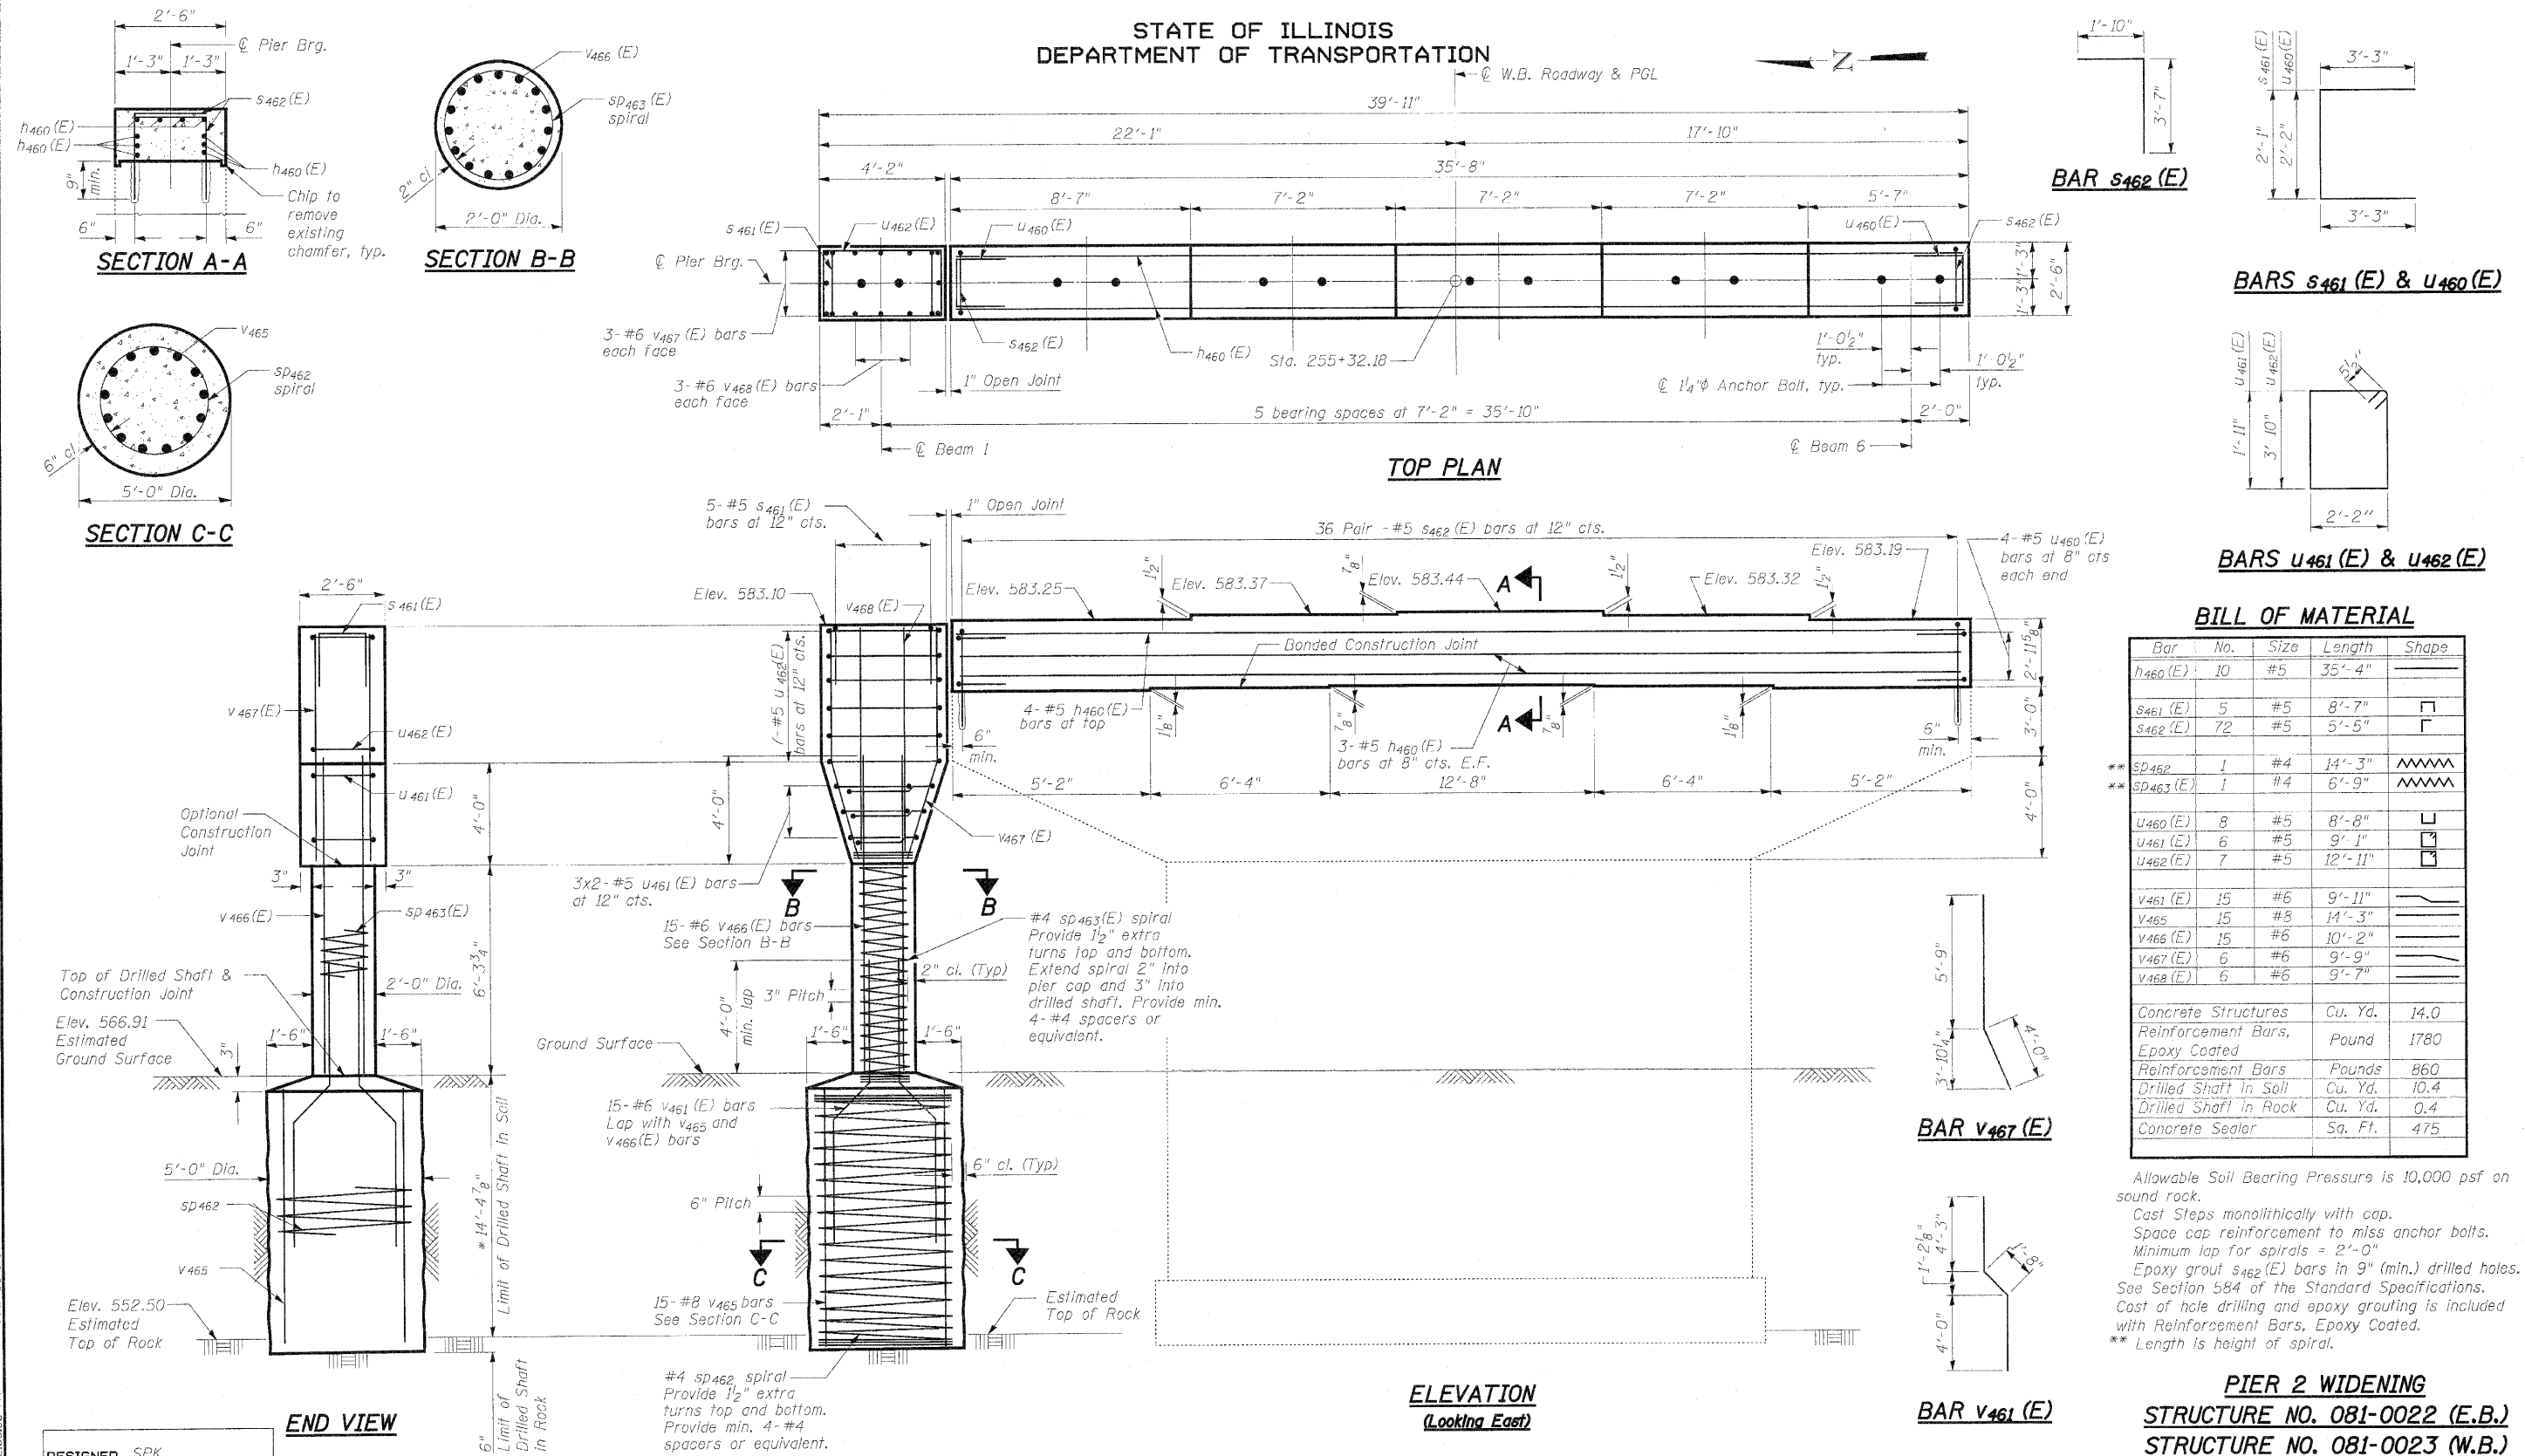

INFRASTRUCTURE
ENGINEERING | INCORPORATED
33 West Monroe | Suite 1540 | Chicago, IL 60603
P 312.425.9560 | F 312.425.9554 | www.infrastructure-eng.com

SHEET NO. 40 54 SHEETS	F.A.I. RTE.	SECTION	COUNTY	TOTAL SHEETS	SHEET NO.
	280	81-1(HB-2)R	ROCK ISLAND	503	322
				CONTRACT NO. 64815	
FED. ROAD DIST. NO. ILLINOIS FED. AID PROJECT					